



DATE	
BY	
REVISION	
NO.	
DESCRIPTION	
DATE	
BY	
REVISION	
NO.	
DESCRIPTION	
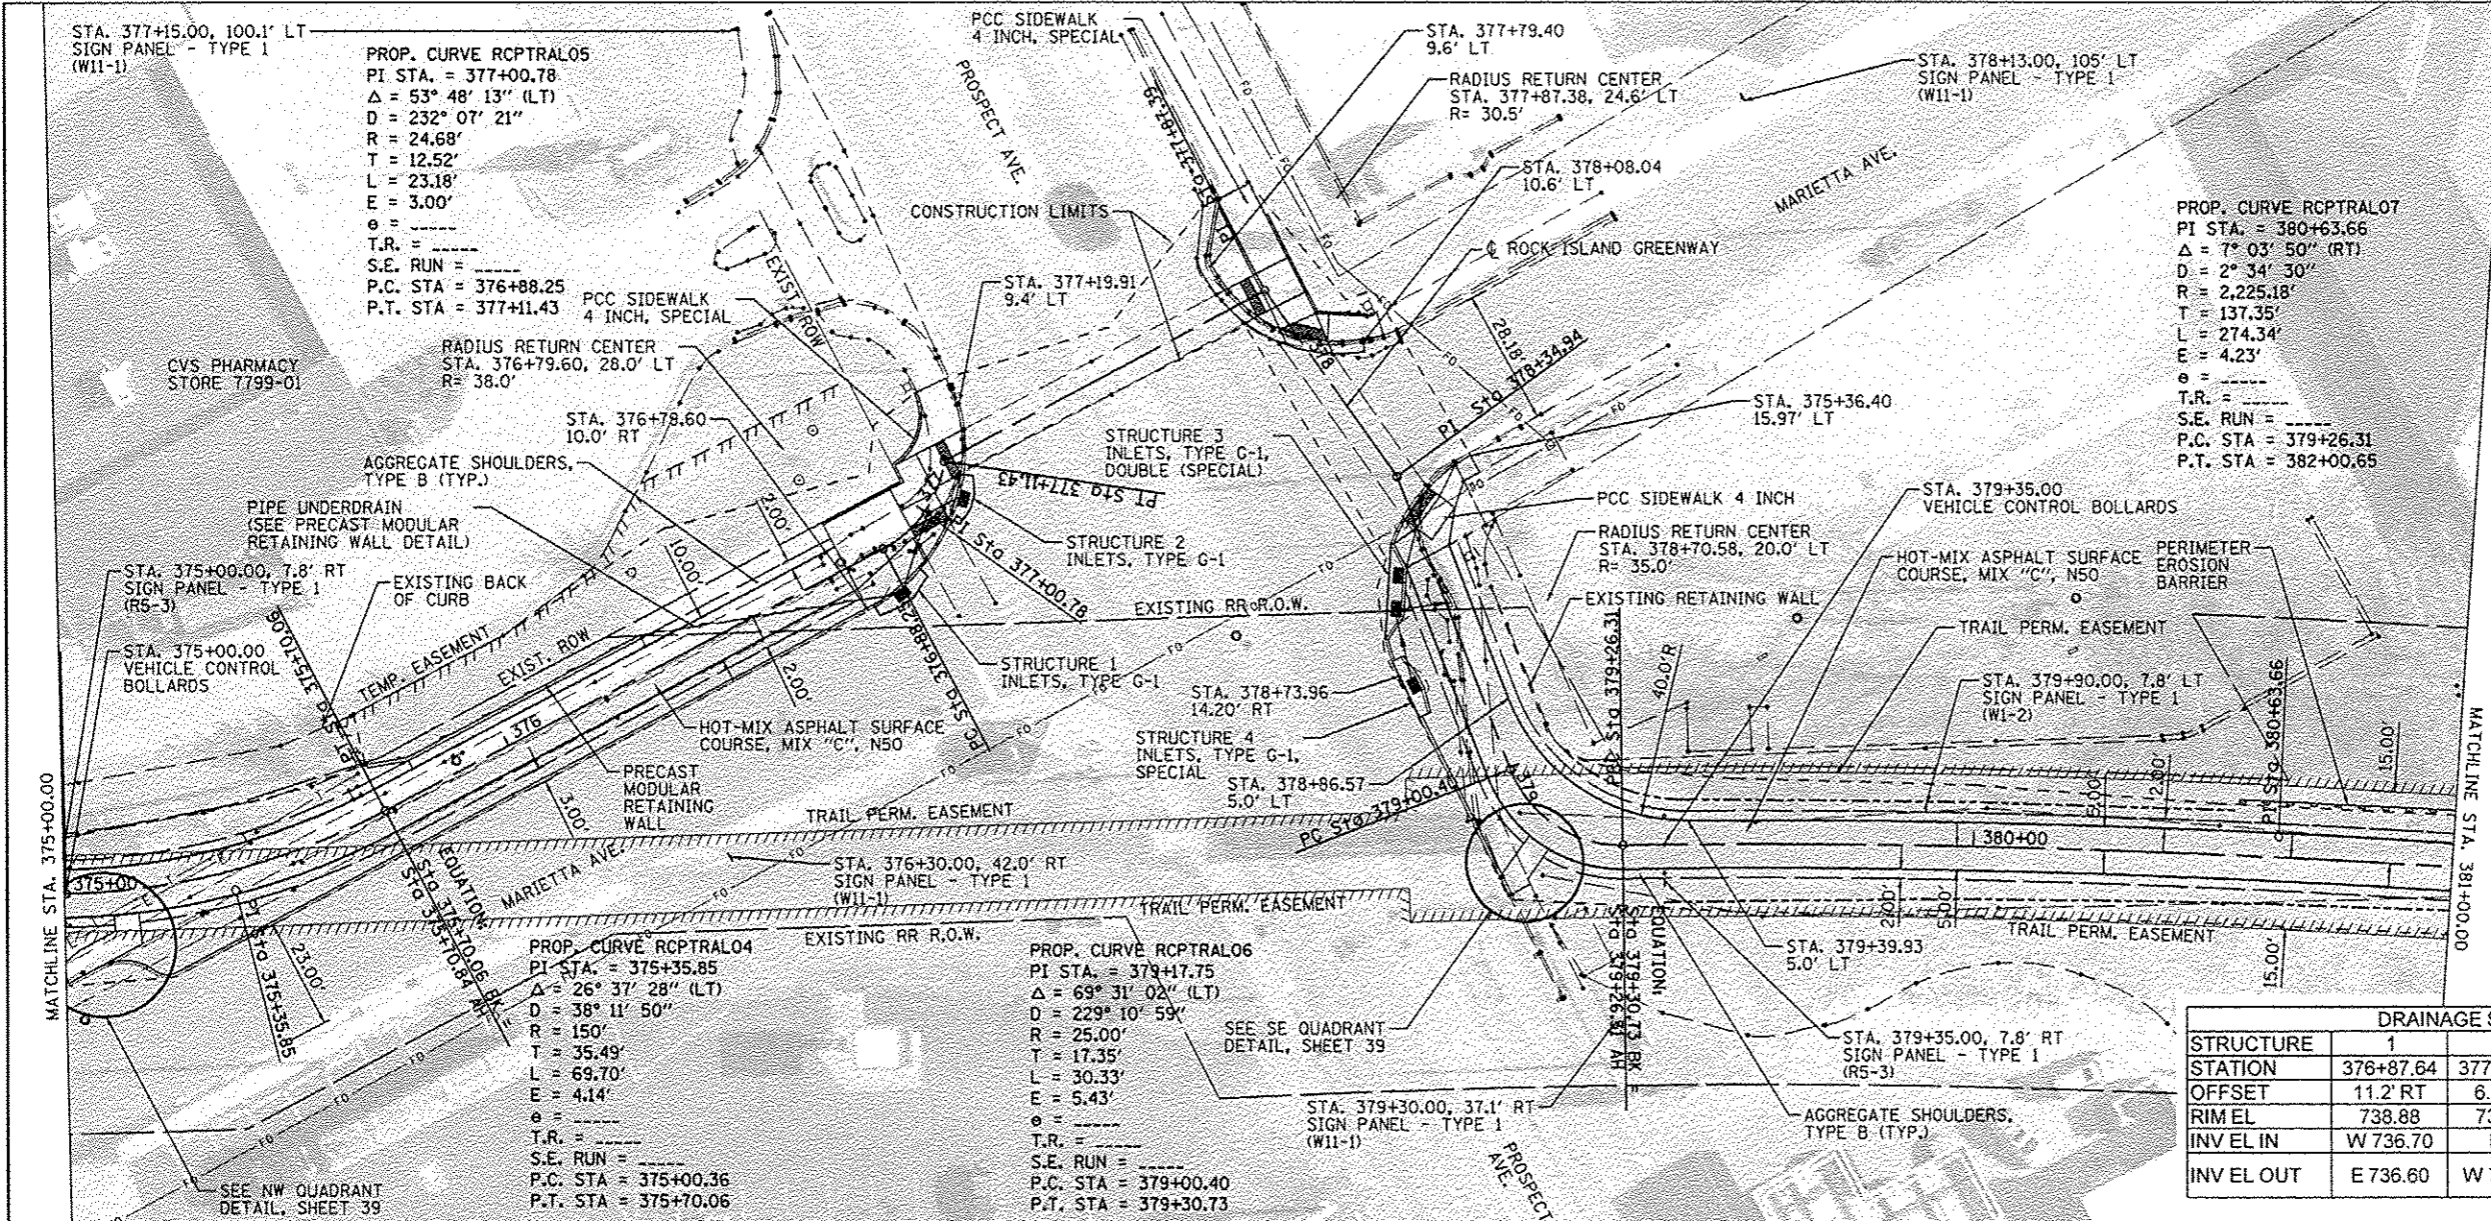

- NOTE:
- SEE CURB RAMP DETAILS SHEET 36 FOR SIDEWALK AND CURB RAMP INFORMATION.
 - SEE PRECAST MODULAR RETAINING WALL DETAIL SHEET 42 FOR INFORMATION ON WALL.

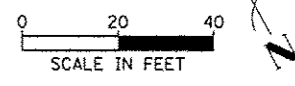

STRUCTURE	1	2	3	4
STATION	376+87.64	377+05.70	378+53.45	378+59.82
OFFSET	11.2' RT	6.9' RT	9.0' RT	11.9' RT
RIM EL IN	738.88	739.02	737.86	737.55
INV EL IN	W 736.70	N/A	N/A	S 734.26
INV EL OUT	E 736.60	W 737.00	N/A	E 734.16
				N 735.00

