


DATE	
BY	
DATE	
BY	
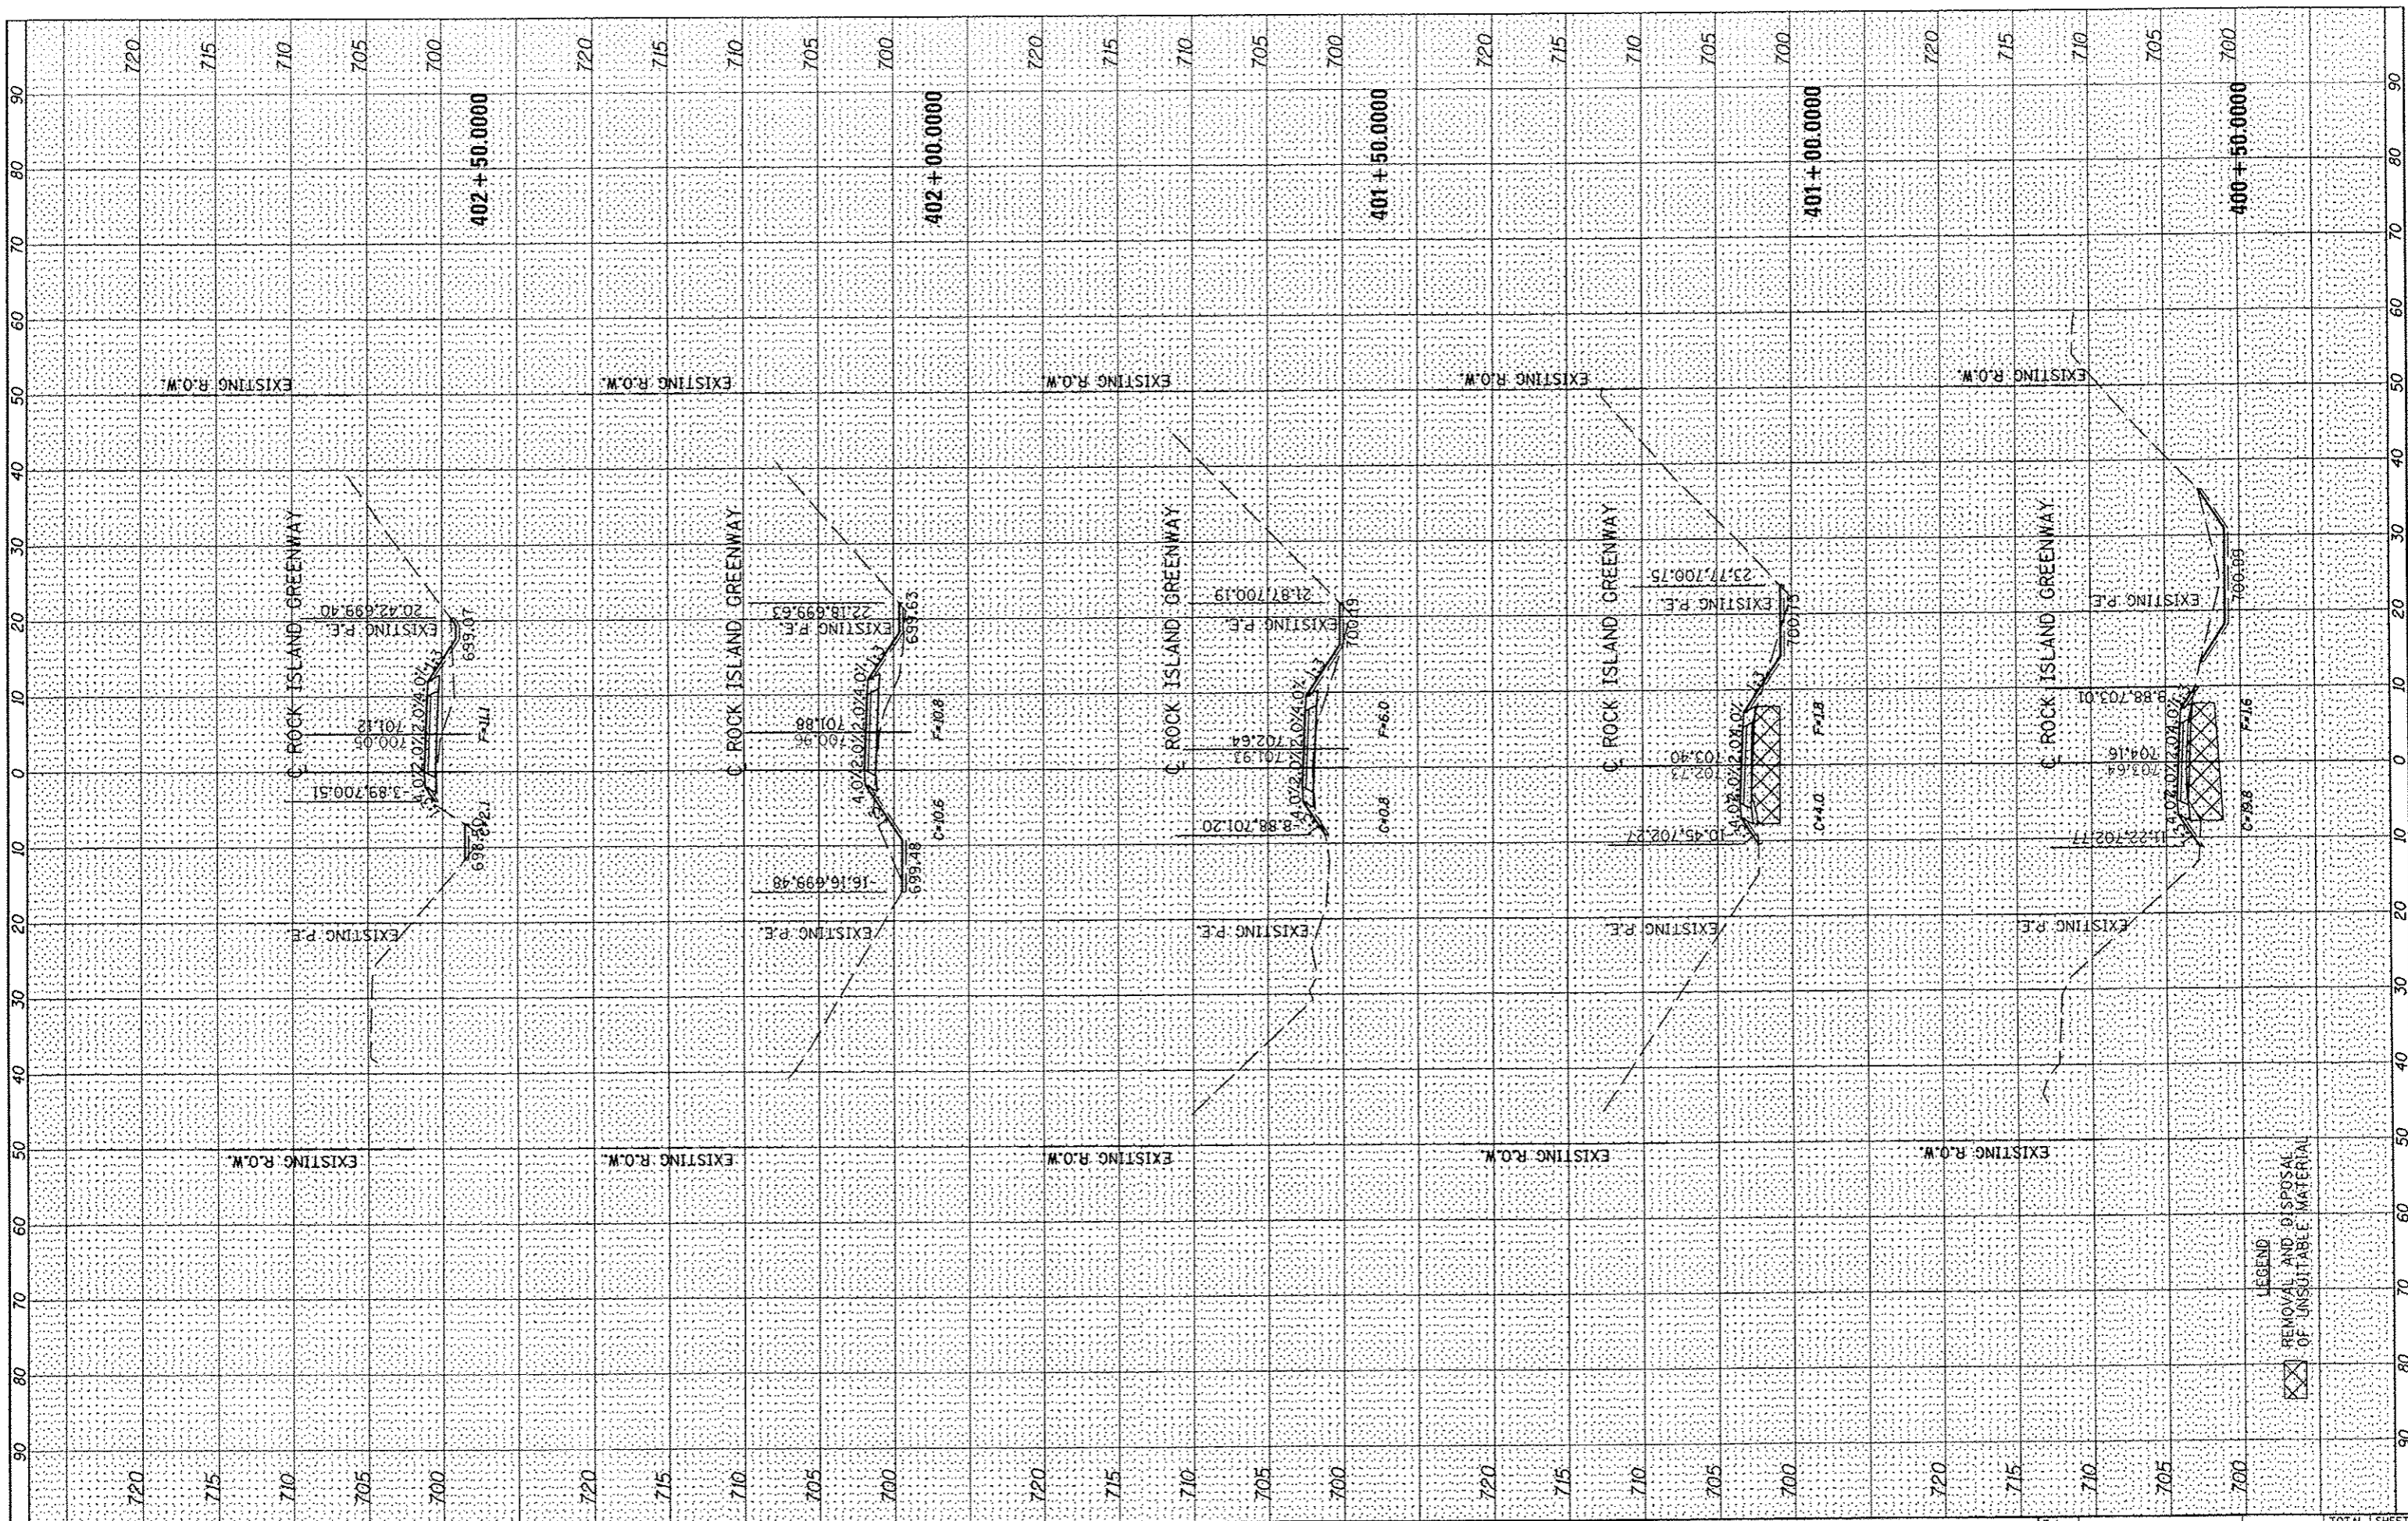

MAURER-STUTZ

FILE NAME: S:\237\2012\23712083\08 (Trail Glen to Springdale)\CADD\VCADD Sheets\0489639-rlt-rsc.dgn
 USER NAME: jdspller
 PLOT SCALE: 20.0000 / in.
 PLOT DATE: 4/4/2013

DESIGNED -
 DRAWN -
 CHECKED -
 DATE -

REVISED -
 REVISED -
 REVISED -
 REVISED -

PEORIA PARK DISTRICT

ROCK ISLAND GREENWAY (GLEN AVE TO WAR MEMORIAL DR)
CROSS SECTIONS
 STA. 400+50.0000 TO STA. 402+50.0000

F.A. RTE.	SECTION	COUNTY	TOTAL SHEETS	SHEET NO.
	11-P4002-04-BT	PEORIA	73	59
		CONTRACT NO. 89639		
		ILLINOIS FED. AID PROJECT		

LEGEND
 [X] REMOVAL AND DISPOSAL OF UNSUITABLE MATERIAL