


DATE	
BY	
NO.	
FINL SURVEY	SUPERED
NOTE BOOK	PLOTTED
AREAS CHECKED	TEMPLATE
	AREAS CHECKED

DATE	
BY	
NO.	
ORIGINAL SURVEY	SUPERED
NOTE BOOK	PLOTTED
AREAS CHECKED	TEMPLATE
	AREAS CHECKED

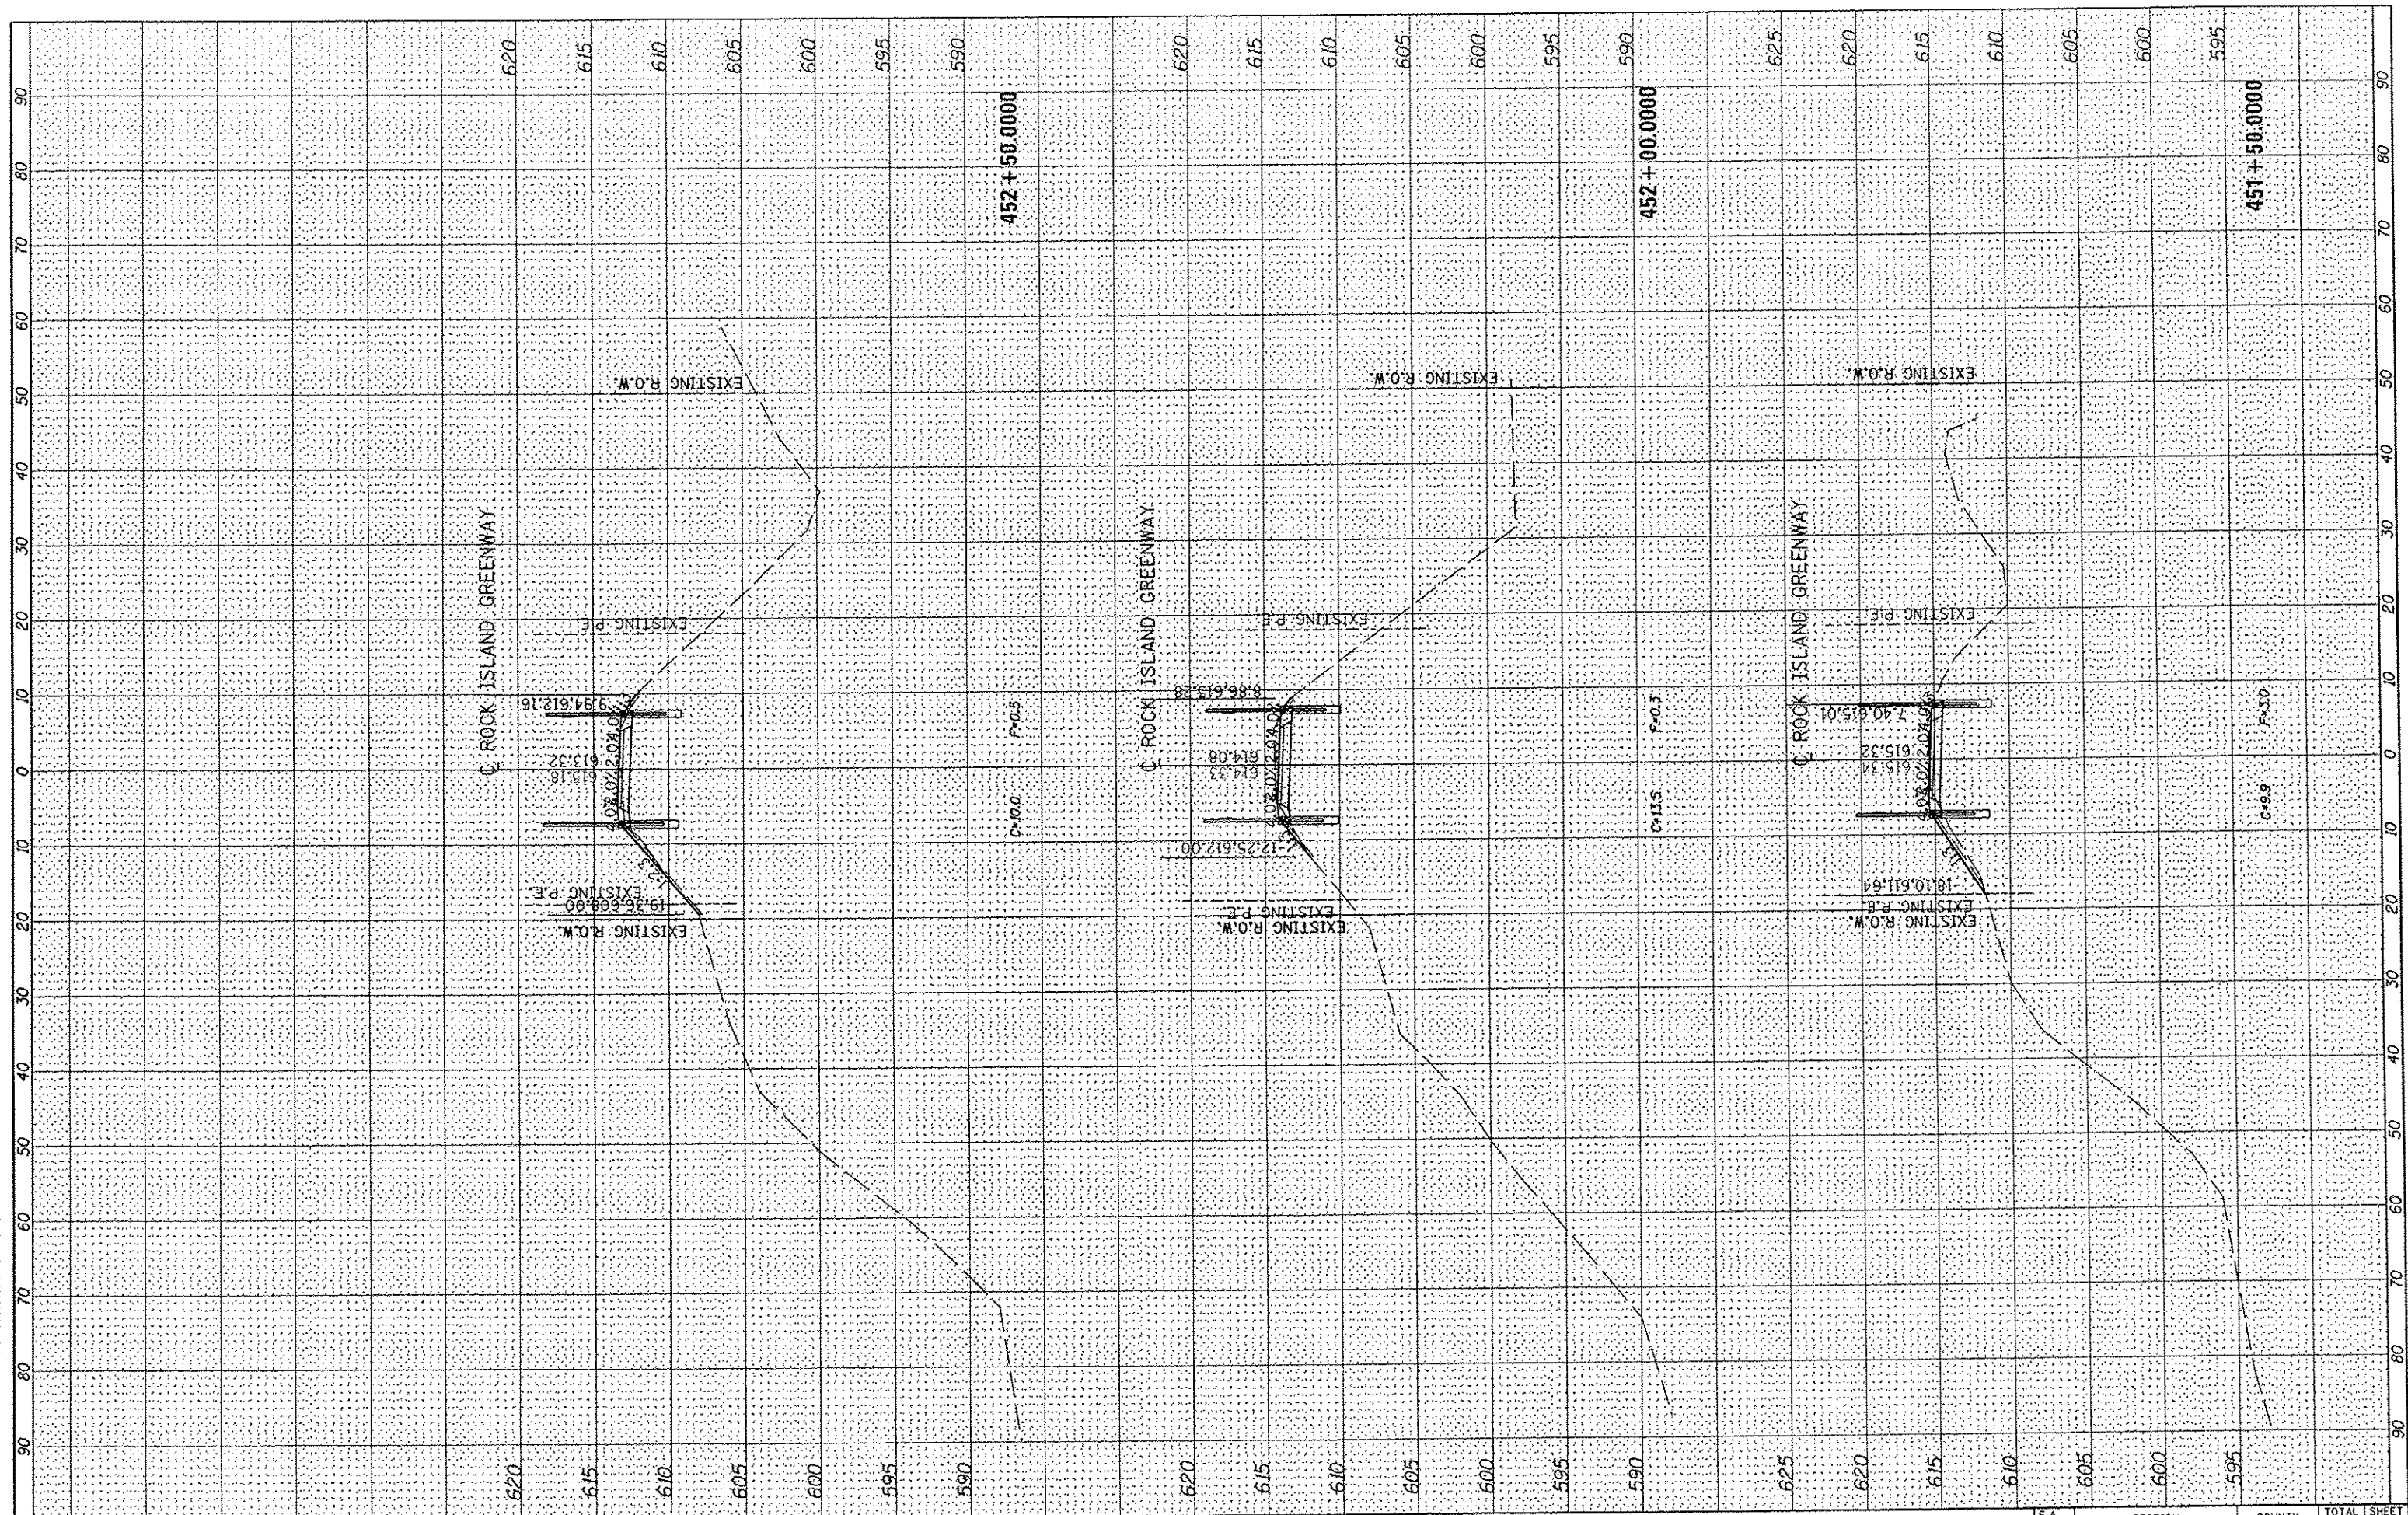

FILE NAME: S:\237\2012\23712803.00 (Trail Glen to Springs) - 11-4002-04-BT.dwg
 USER NAME: jdspliller
 DESIGNED: -
 DRAWN: -
 CHECKED: -
 DATE: 4/4/2013

DESIGNED: -
 DRAWN: -
 CHECKED: -
 DATE: 4/4/2013

REVISIONS:
 REVISION NO. DATE BY DESCRIPTION

REVISIONS:
 REVISION NO. DATE BY DESCRIPTION

PEORIA PARK DISTRICT

ROCK ISLAND GREENWAY (GLEN AVE TO WAR MEMORIAL DR)
CROSS SECTIONS
 SCALE: SHEET OF SHEETS STA. 451+50.0000 TO STA. 452+50.0000

F.A. RTE.	SECTION	COUNTY	TOTAL SHEETS	SHEET NO.
	11-P4002-04-BT	PEORIA	73	69
CONTRACT NO. 89639			ILLINOIS FED. AID PROJECT	