


FINAL SURVEY	SURVEYED
NOTE BOOK	PLOTTED
NO.	TEMPLATE
	AREAS CHECKED
	AREAS CHECKED
	DATE

ORIGINAL SURVEY	SURVEYED
NOTE BOOK	PLOTTED
NO.	TEMPLATE
	AREAS CHECKED
	AREAS CHECKED
	DATE

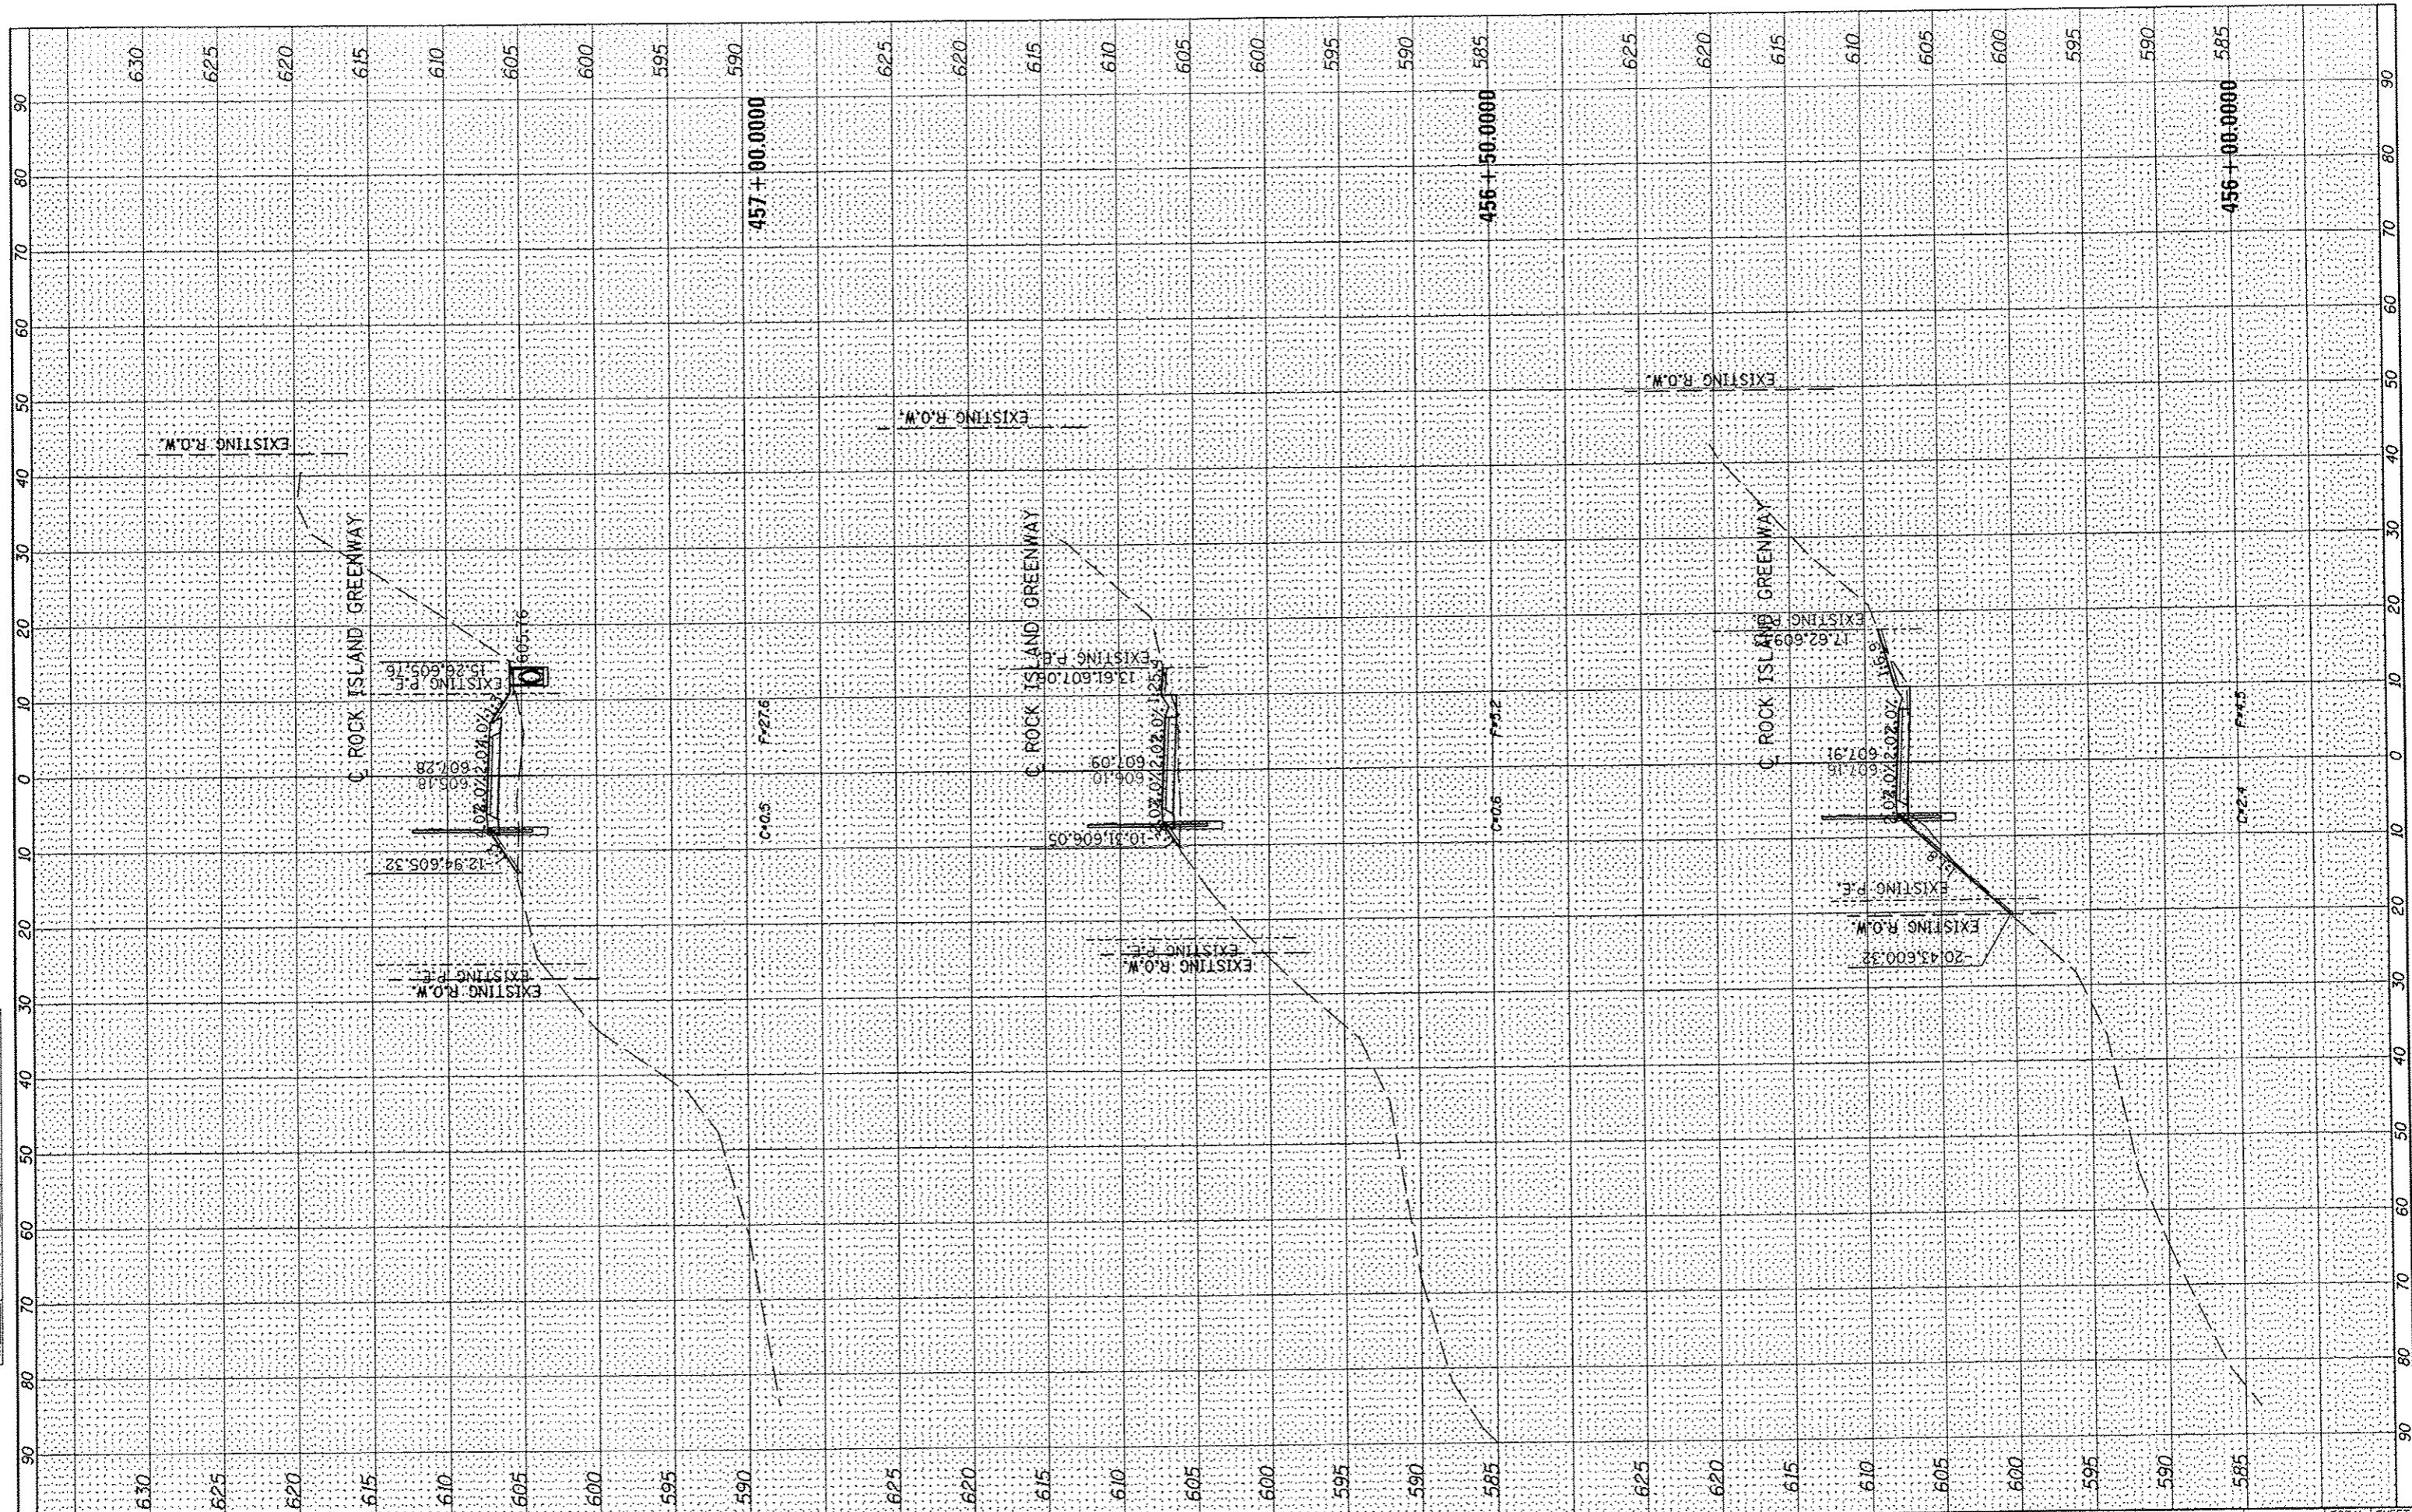

FILE NAME * S:\237\2012\23712003.00 (Trail Glen to Springdale) \CADD\CADD Sheets\048\9639-hst-xsc.dgn	USER NAME * jdpillar	DESIGNED -	REVISED -	 <b>PEORIA PARK DISTRICT</b>	<b>ROCK ISLAND GREENWAY (GLEN AVE TO WAR MEMORIAL DR)</b> <b>CROSS SECTIONS</b>			F.A. RTE.	SECTION	COUNTY	TOTAL SHEETS	SHEET NO.	
		DRAWN -	REVISED -		SCALE:	SHEET	OF	SHEETS	STA. 456+00.0000 TO STA. 457+00.0000	11-P4002-04-BT	PEORIA	73	72
		CHECKED -	REVISED -							CONTRACT NO. 89639			
		DATE -	REVISED -							ILLINOIS FED. AID PROJECT			