


FINAL SURVEY	SURVEYED	BY	DATE
NOTE BOOK	PLOTTED		
NO.	TEMPERATURE		
	AREAS CHECKED		

ORIGINAL SURVEY	SURVEYED	BY	DATE
NOTE BOOK	PLOTTED		
NO.	TEMPERATURE		
	AREAS CHECKED		

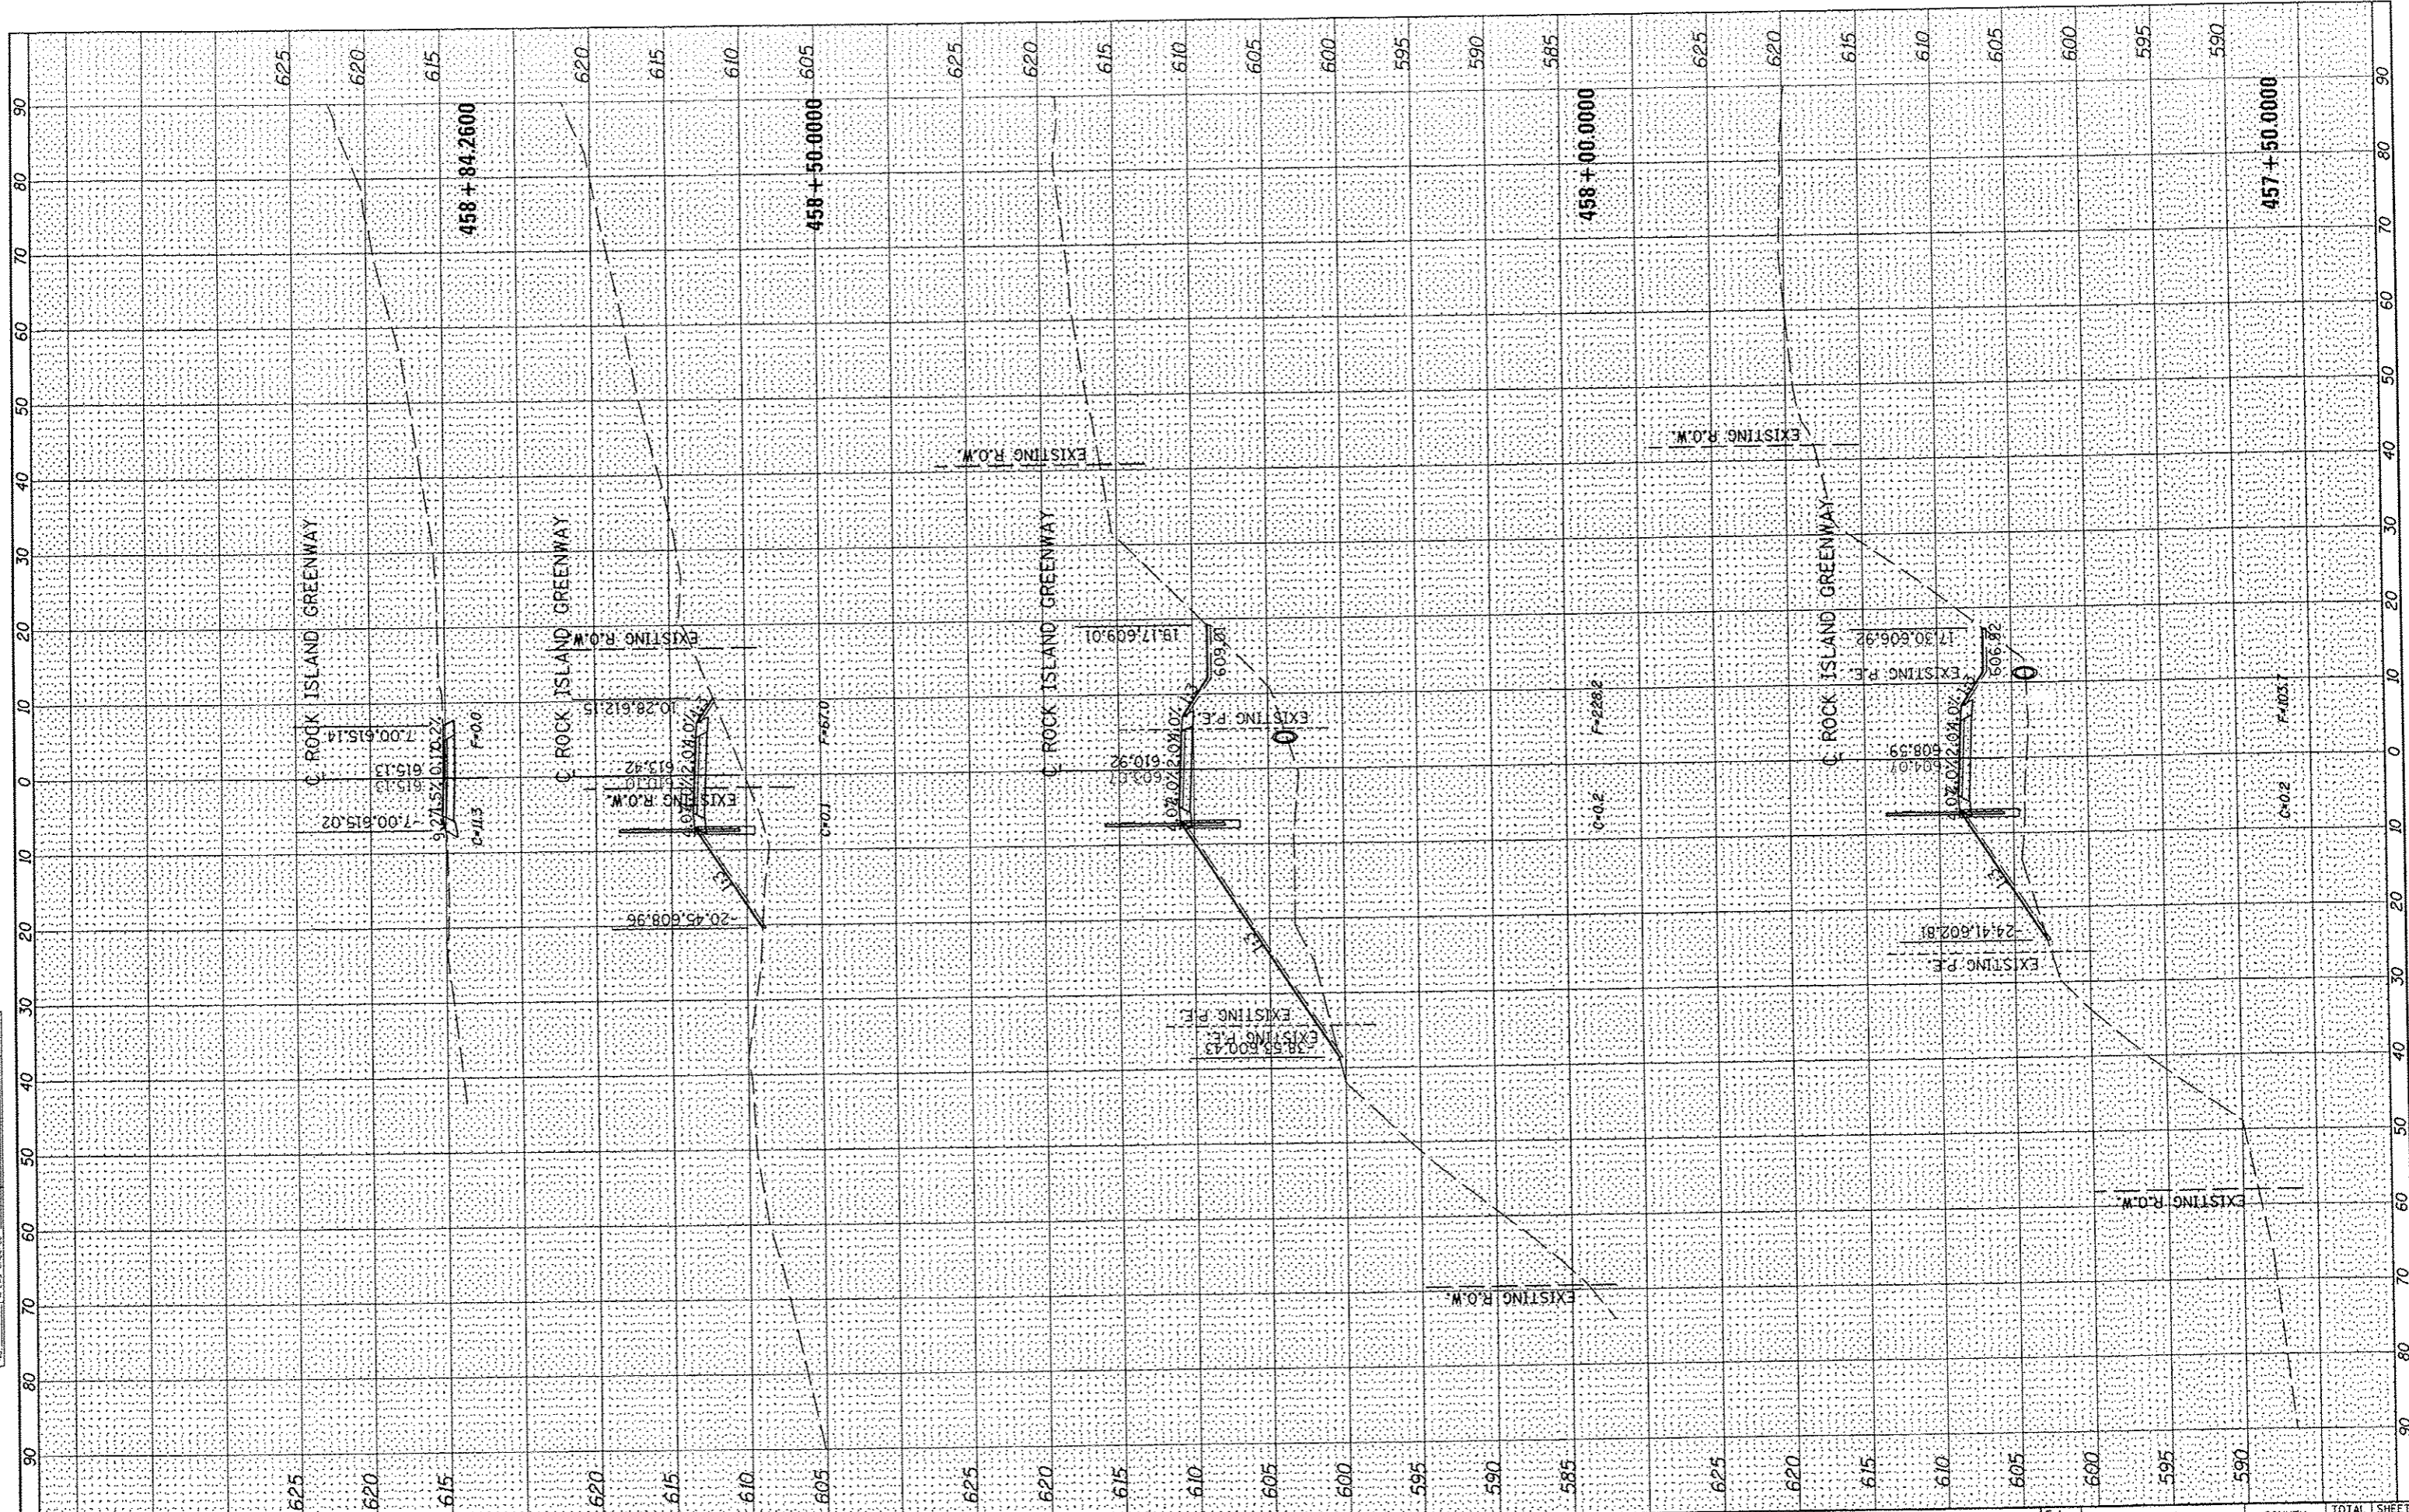

FILE NAME S:\237\2012\23712003.00 (Trail Glen to Springdale)\CADD\CADD Sheets\0401039-sht-rsc.dgn	USER NAME jdspliller	DESIGNED -	REVISED -	<p><b>PEORIA PARK DISTRICT</b></p>	<b>ROCK ISLAND GREENWAY (GLEN AVE TO WAR MEMORIAL DR)</b> <b>CROSS SECTIONS</b>		F.A. RTE.	SECTION	COUNTY	TOTAL SHEETS	SHEET NO.
MAURER-STUTZ ENGINEERS SURVEYORS	PLOT SCALE + 20.0000' / 1" =	DRAWN -	REVISED -		SCALE:	SHEET OF SHEETS	STA. 457+50.0000 TO STA. 458+84.2600	11-P4002-04-BT	PEORIA	73	73
PLOT DATE : 4/4/2013		CHECKED -	REVISED -								CONTRACT NO. 89639
		DATE -	REVISED -					ILLINOIS FED. AID PROJECT			