


NOTE: SEE STANDARDS 701201-04  
701326, 701701-08, B.L.R. 17-4,  
& B.L.R. 21-9

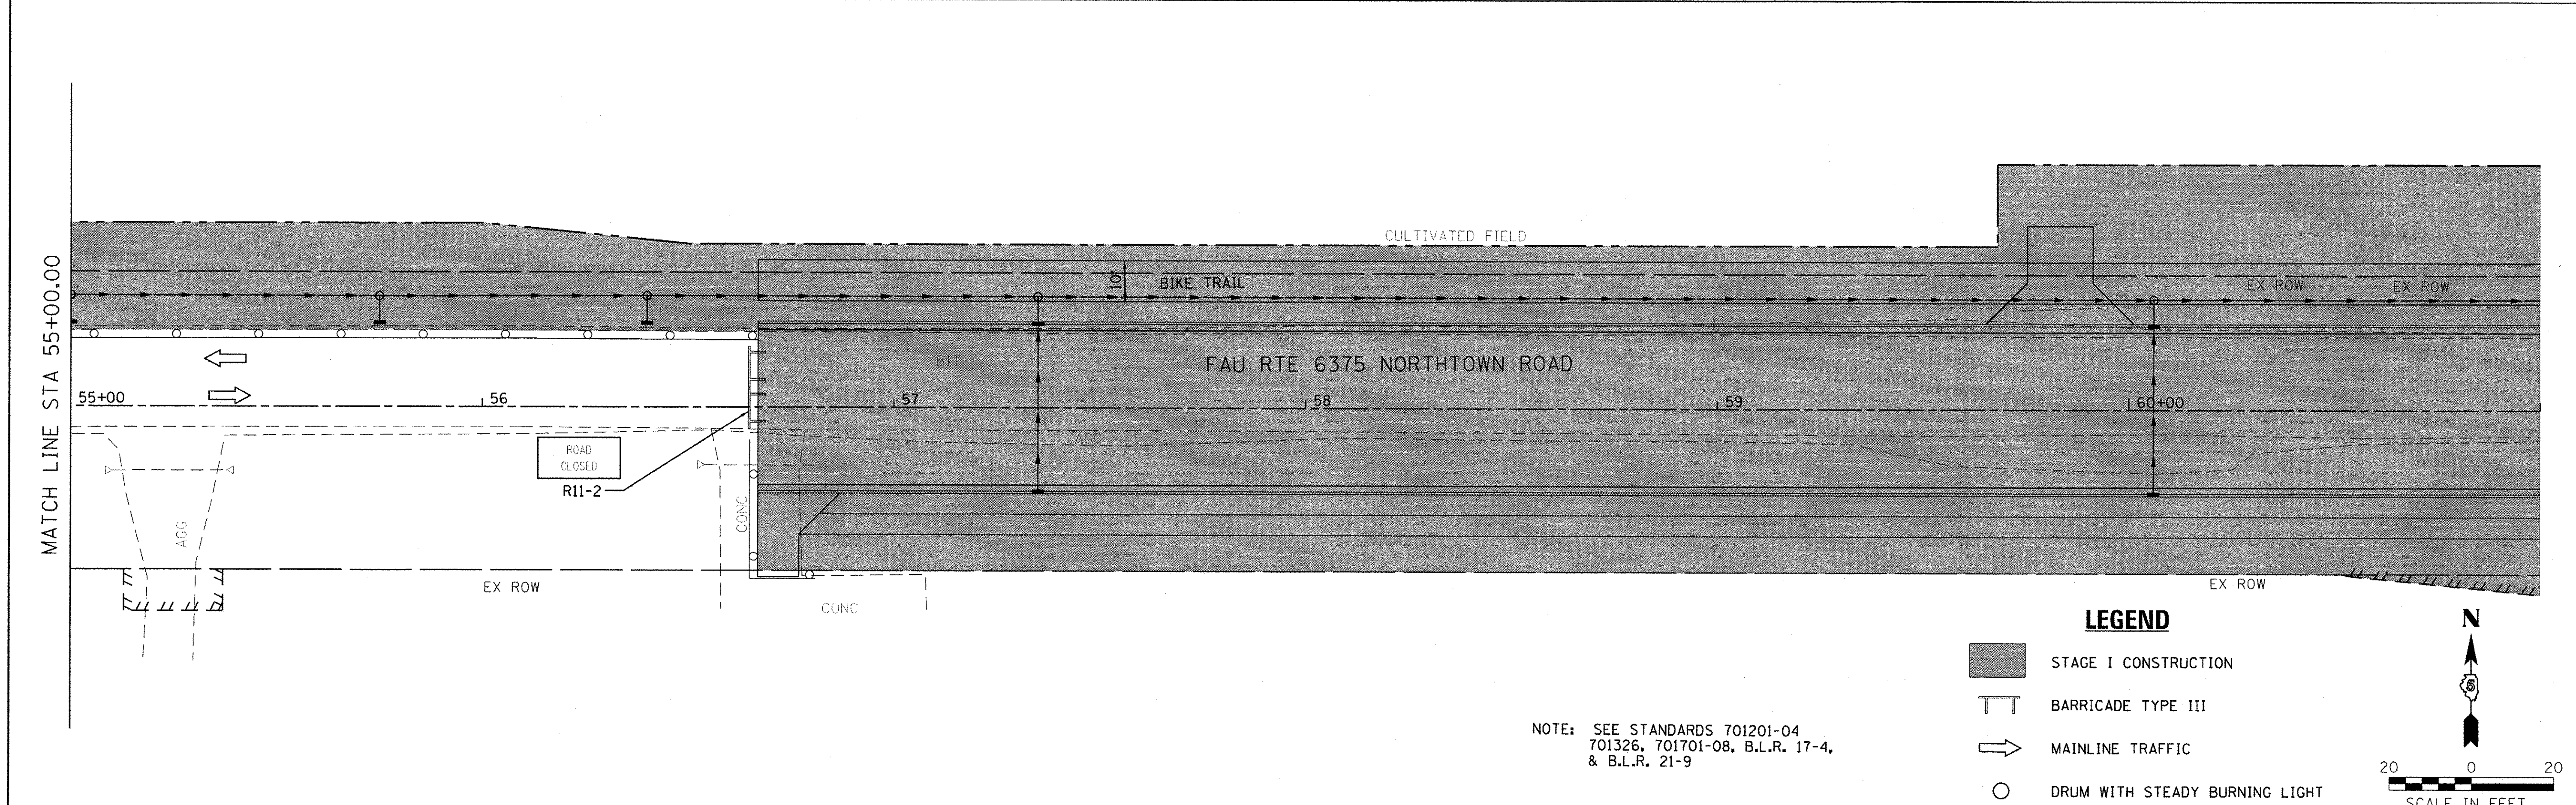

NOTE: SEE STANDARDS 701201-04  
701326, 701701-08, B.L.R. 17-4,  
& B.L.R. 21-9

<p>Farnsworth GROUP, INC. 2709 McGraw Drive Bloomington, Illinois 61704 309/663-9436, 309/663-1571 fax</p>	DESIGNED - PJM	REVISED -	<b>TOWN OF NORMAL NORTHTOWN ROAD FROM 1200' WEST OF LINDEN STREET TO TOWANDA AVENUE</b>	<b>STAGE CONSTRUCTION PLANS STAGE I</b>		F.A.U. RTE. 6375	SECTION 00-00206-00-RP	COUNTY MCLEAN	TOTAL SHEETS 129	SHEET NO. 37
	DRAWN - JJO/LAT	REVISED -		SCALE:      SHEET      OF      SHEETS      STA.      TO STA.		CONTRACT NO. 91479 ILLINOIS FED. AID PROJECT				
	CHECKED - PJM	REVISED -								
	DATE - 01/18/13	REVISED -								