


NOTE: SEE STANDARDS 701201-04
701326, 701701-08, B.L.R. 17-4,
& B.L.R. 21-9

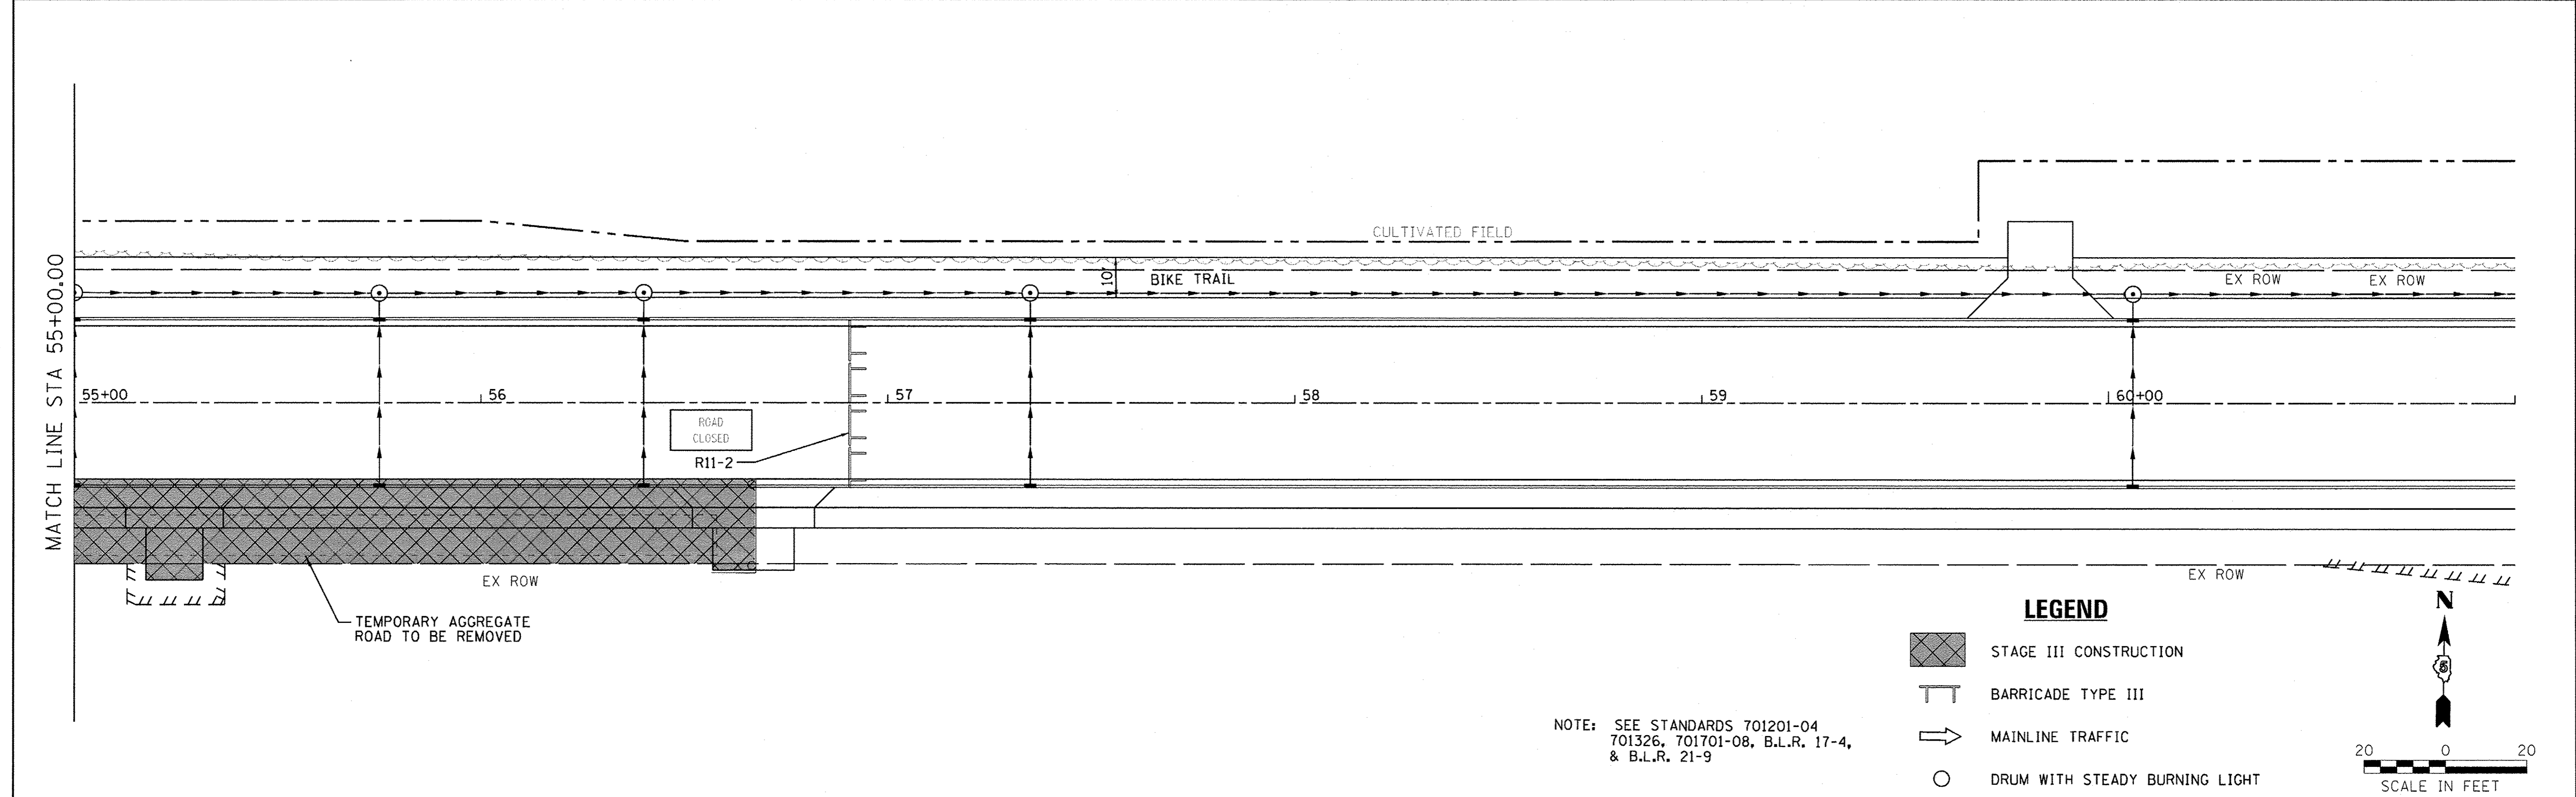

NOTE: SEE STANDARDS 701201-04
701326, 701701-08, B.L.R. 17-4,
& B.L.R. 21-9

<p>Farnsworth GROUP, INC. 2709 McGraw Drive Bloomington, Illinois 61704 309/663-8436, 309/663-1071 fax</p>	DESIGNED - PJM	REVISED -	TOWN OF NORMAL NORTHTOWN ROAD FROM 1200' WEST OF LINDEN STREET TO TOWANDA AVENUE	STAGE CONSTRUCTION PLANS STAGE III		F.A.U. RTE.	SECTION	COUNTY	TOTAL SHEETS	SHEET NO.
	DRAWN - JJO/LAT	REVISED -		6375	00-00206-00-RP	McLEAN	129	48		
CHECKED - PJM	REVISED -	SCALE: SHEET OF SHEETS STA. TO STA.		CONTRACT NO. 91479		ILLINOIS FED. AID PROJECT				
DATE - 01/18/13	REVISED -									