


FINAL SURVEYED PLOTTED AREAS CHECKED
 NO. _____ BY _____ DATE _____
 NOTE BOOK _____

ORIGINAL SURVEYED PLOTTED AREAS CHECKED
 NO. _____ BY _____ DATE _____
 NOTE BOOK _____

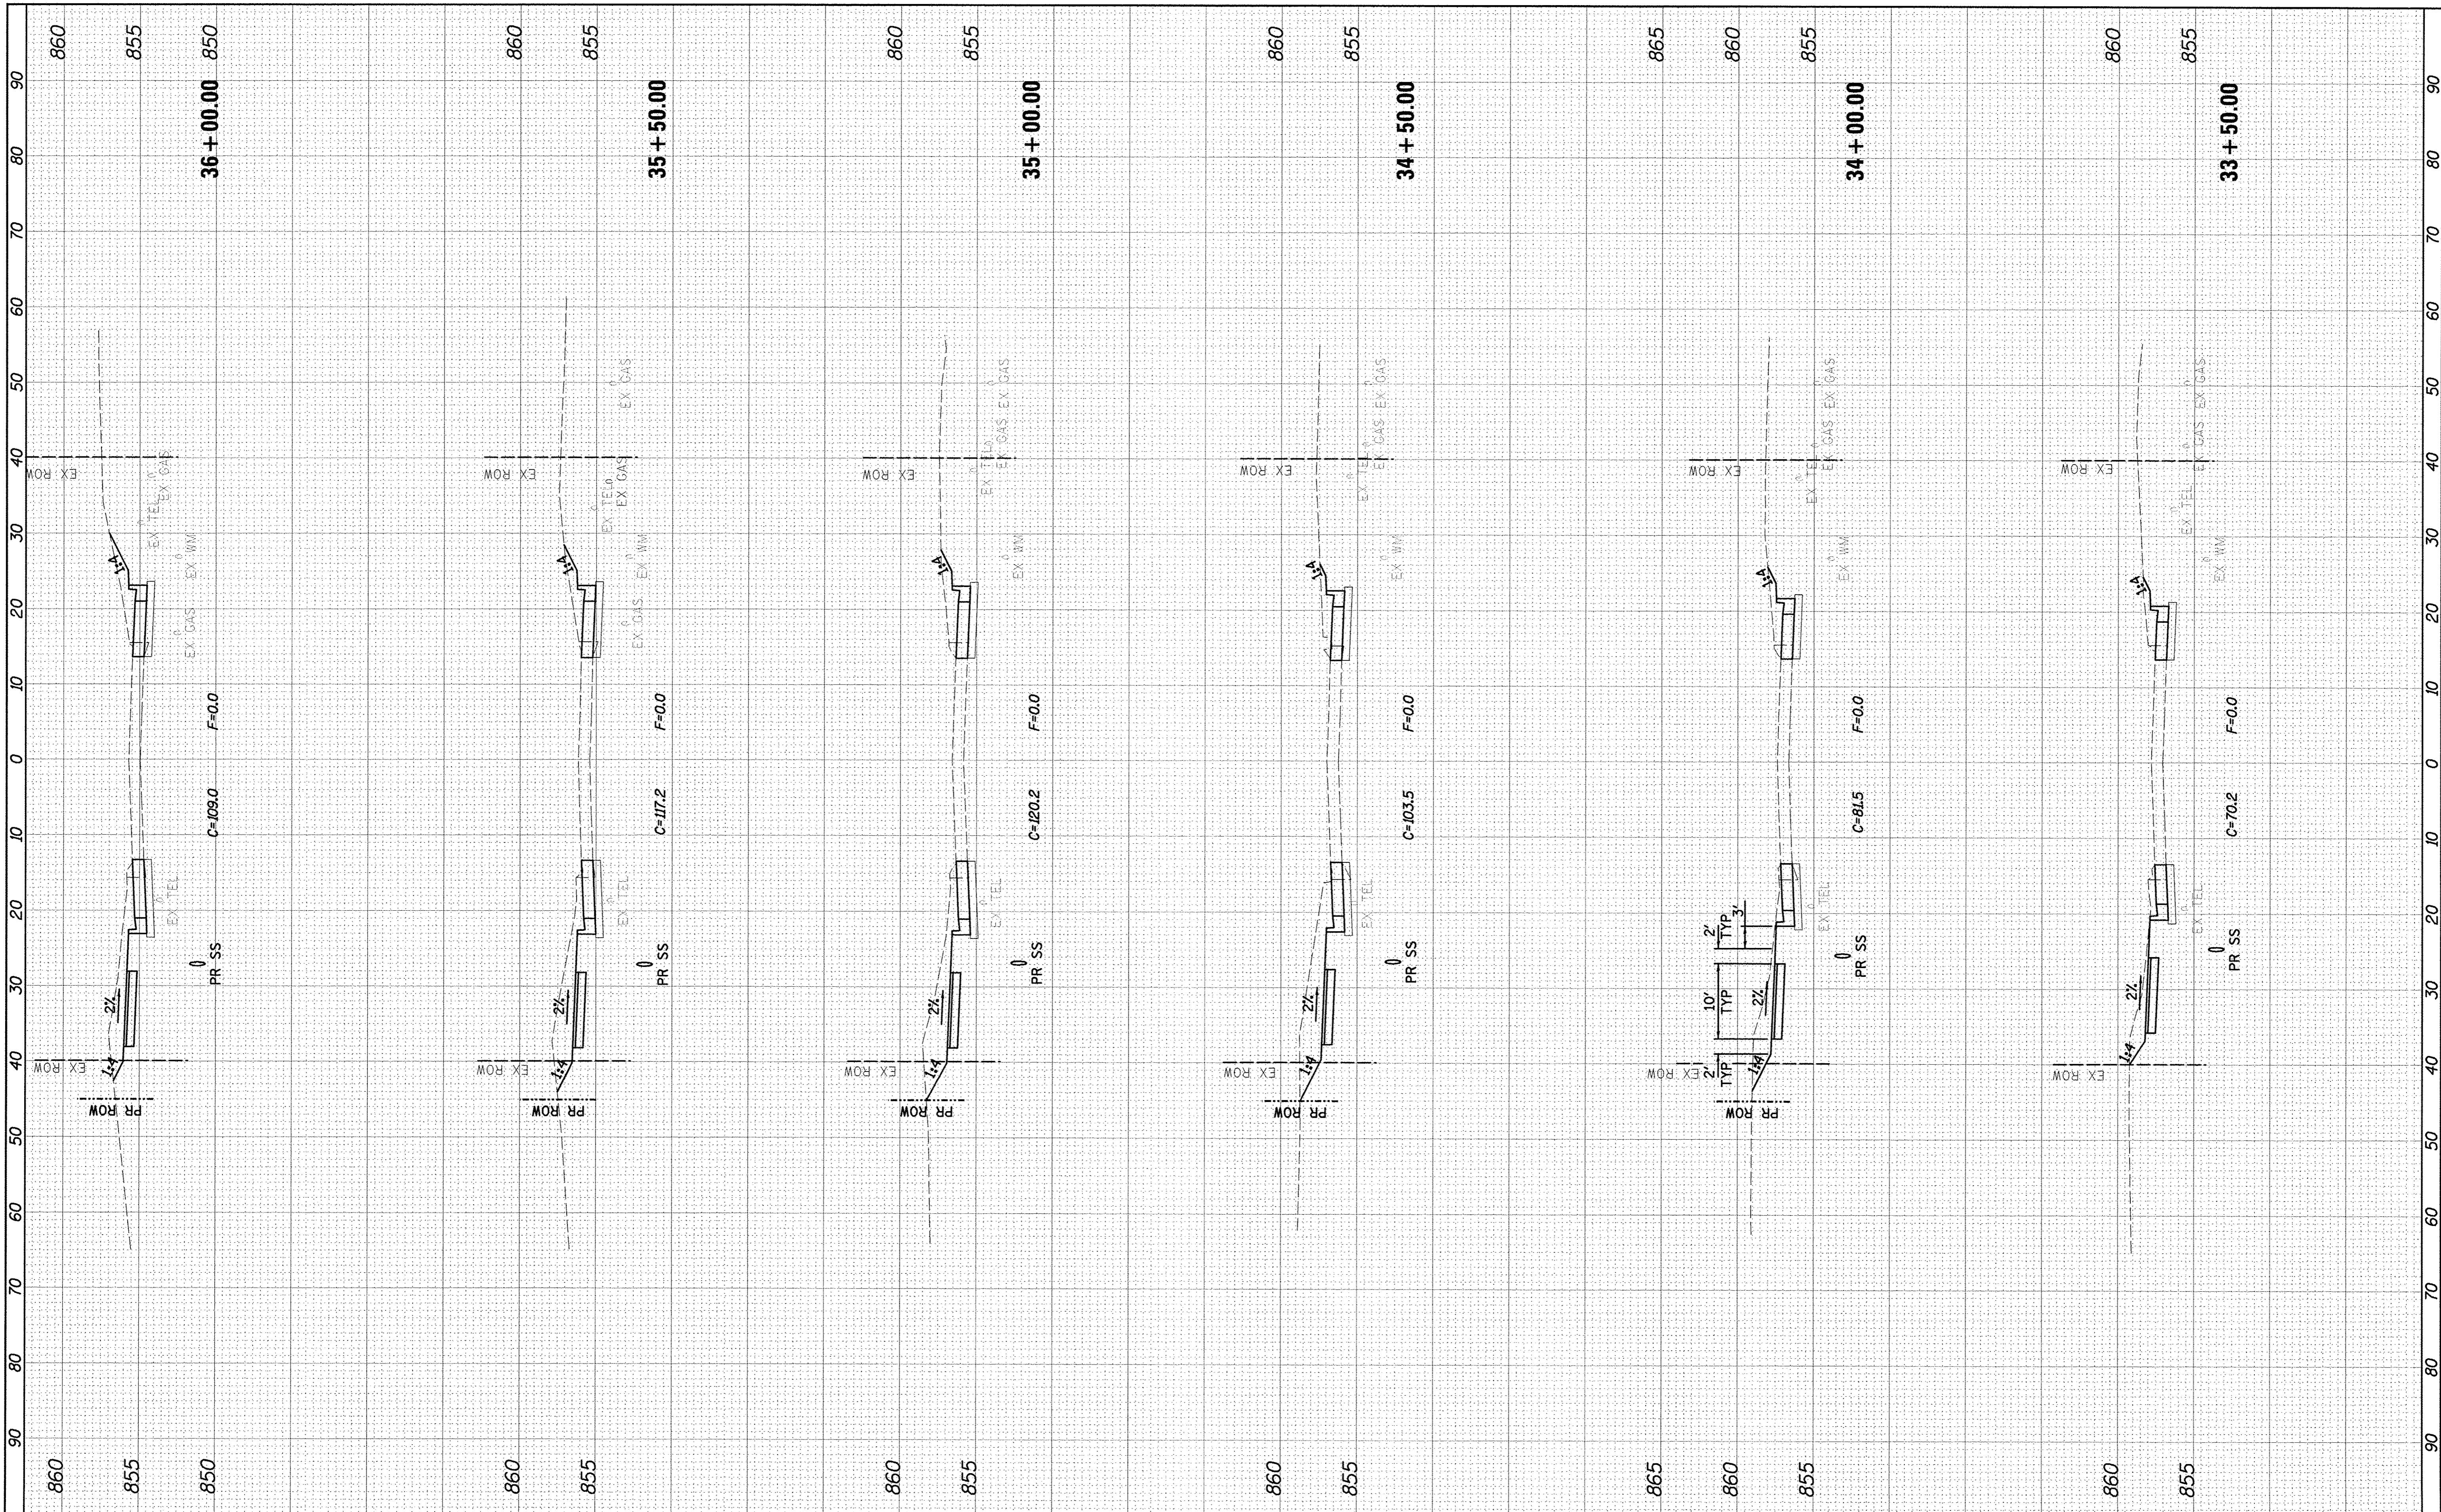

Farnsworth GROUP, INC.
 2709 McGraw Drive
 Bloomington, Illinois 61704
 309/663-8435, 309/663-1571 fax

DESIGNED - PJM
 DRAWN - JJO/LAT
 CHECKED - PJM
 DATE - 01/18/13

REVISED -
 REVISED -
 REVISED -
 REVISED -

**TOWN OF NORMAL
 NORTHTOWN ROAD FROM
 1200' WEST OF LINDEN STREET TO TOWANDA AVENUE**

**NORTHTOWN ROAD
 CROSS SECTIONS**

SCALE: SHEET OF SHEETS STA. 33+50.00 TO STA. 36+00.00

F.A.U. RTE. 6375	SECTION 00-00206-00-RP	COUNTY McLEAN	TOTAL SHEETS 129	SHEET NO. 96
CONTRACT NO. 91479				

ILLINOIS FED. AID PROJECT