
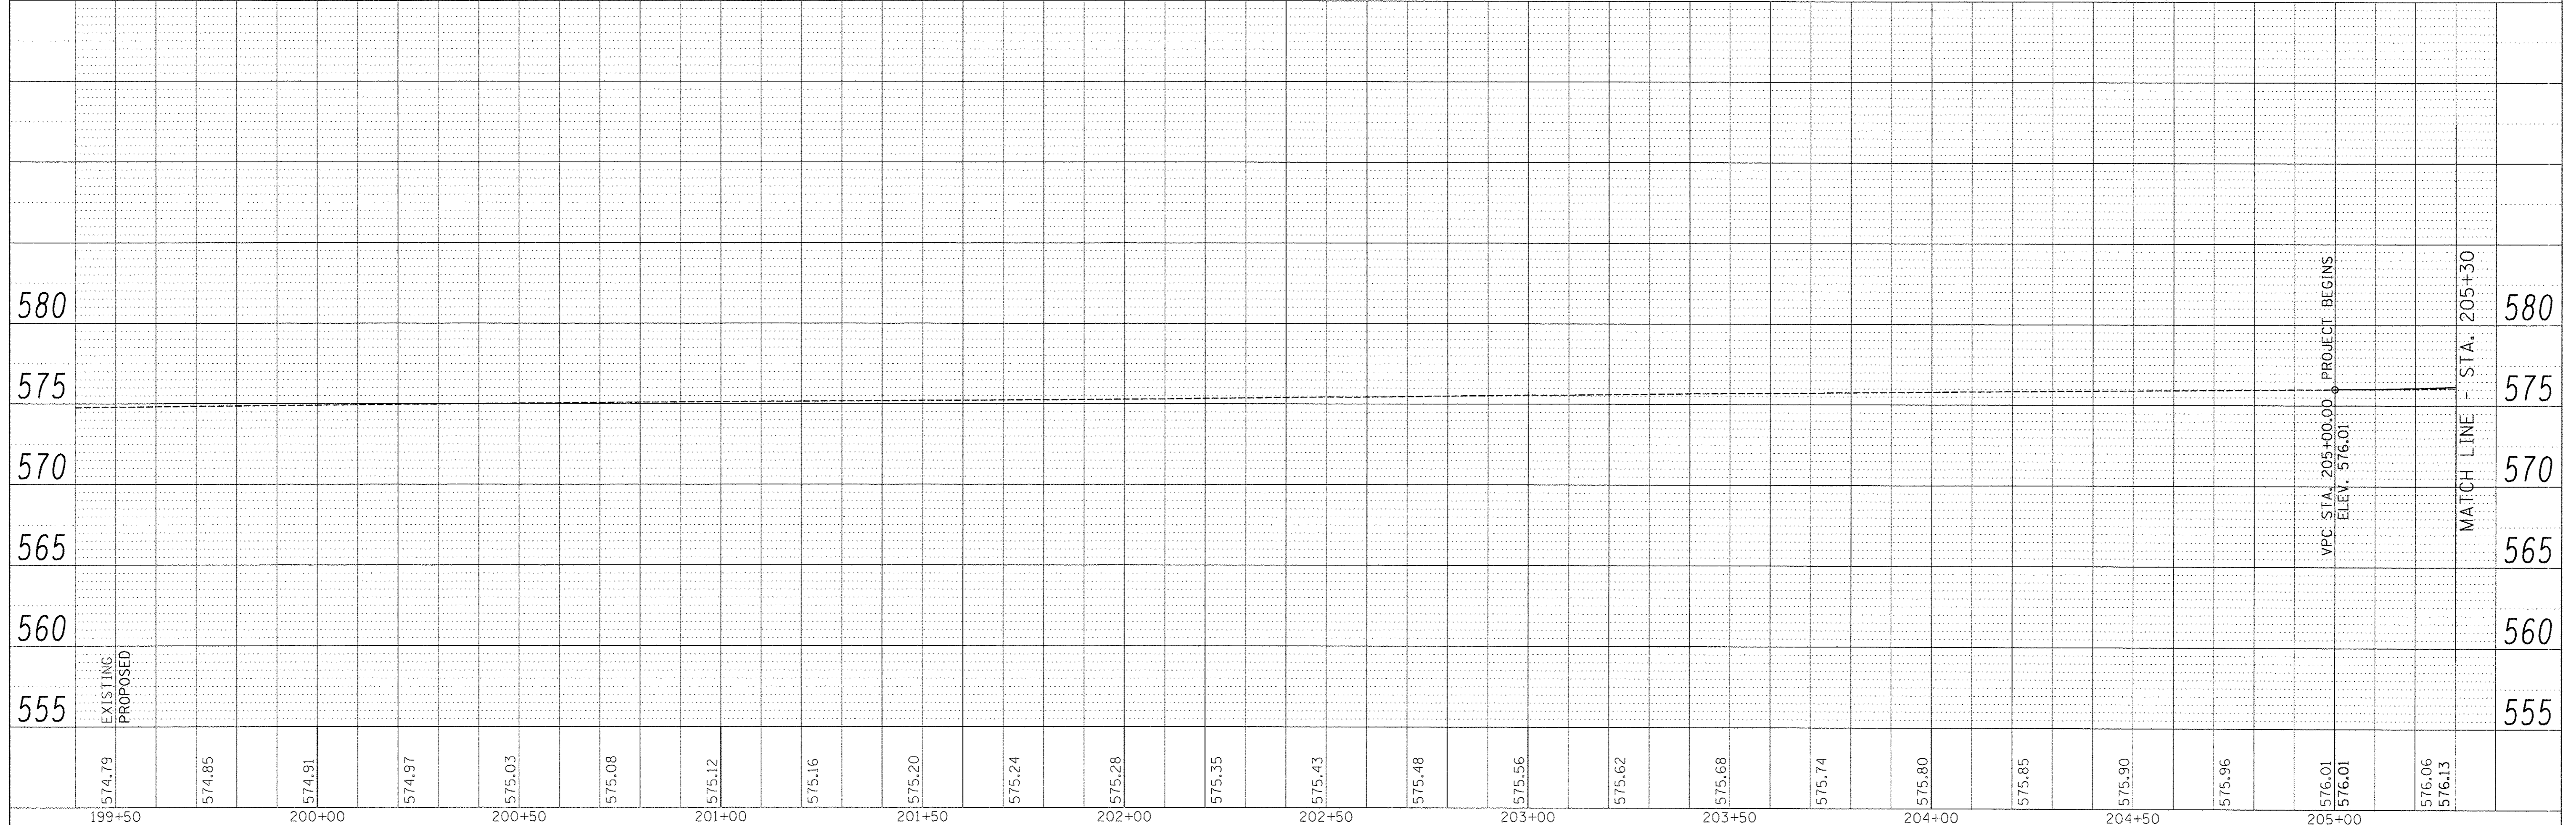


PLAN SURVEYED BY DATE
 PLOTTED BY
 CHECKED BY
 NOTE BOOK NO. OF WAY CHECKED
 NO. PAID FILE NAME

PROFILE SURVEYED BY DATE
 PLOTTED BY
 CHECKED BY
 NOTE BOOK NO. STRUCTURE NOTATIONS CHWD

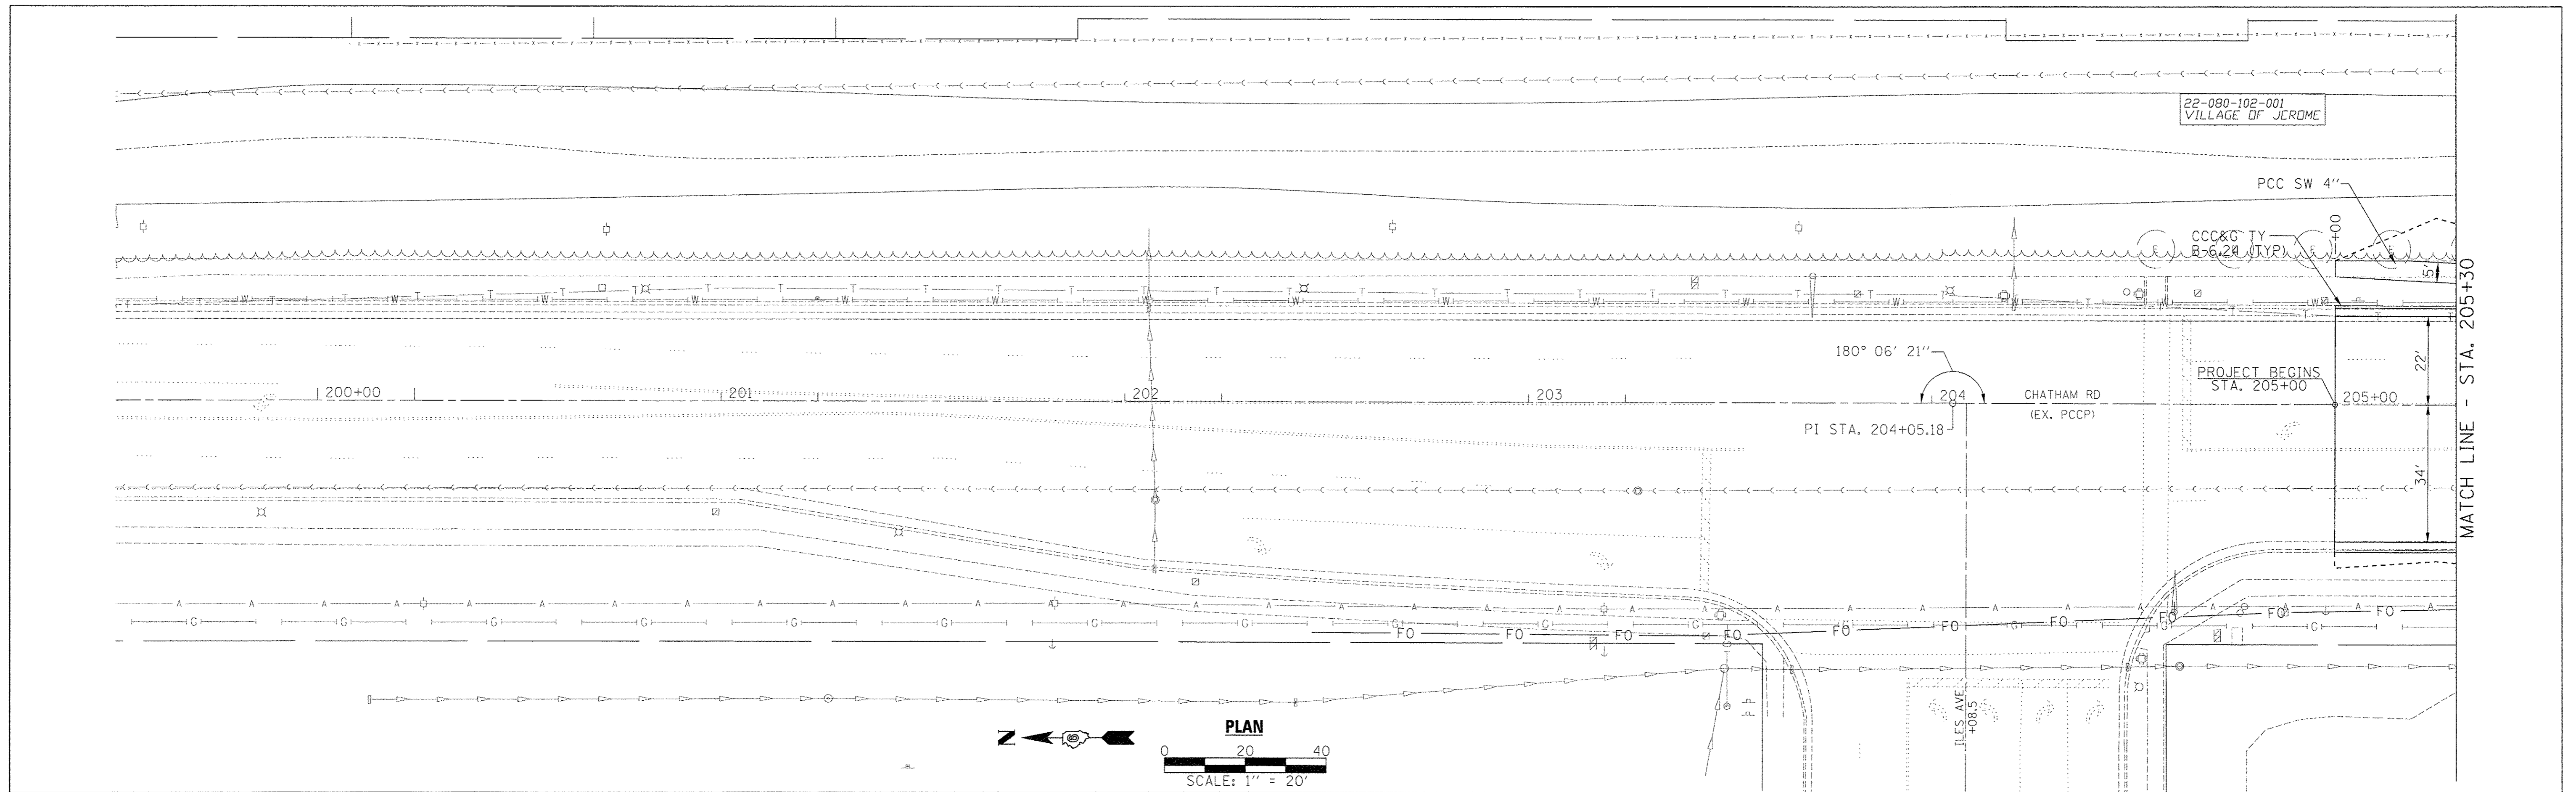

199+50	574.79	EXISTING	574.85	200+00	574.91	200+50	574.97	201+00	575.03	201+50	575.08	202+00	575.12	202+50	575.16	203+00	575.20	203+50	575.24	204+00	575.28	204+50	575.35	205+00	575.43	575.48	575.56	575.62	575.68	575.74	575.80	575.85	575.90	575.96	576.01	576.01	576.06	576.13
--------	--------	----------	--------	--------	

USER NAME = *USER*	DESIGNED -	REVISED -
PLOT SCALE = *SCALE*	CHECKED -	REVISED -
PLOT DATE = *DATE*	DRAWN -	REVISED -
	CHECKED -	REVISED -

Allen Henderson & Associates, Inc.
 Civil and Structural Engineers Springfield, IL
 62703 Phone: (217)544-8033 IL Design Firm
 No. 184-001907

PLAN & PROFILE
 SCALE: 1" = 20' SHEET NO. 1 OF 3 SHEETS STA. 199+50 TO STA. 205+30

F.A. RTE.	SECTION	COUNTY	TOTAL SHEETS	SHEET NO.
	10-00470-00-BR	SANGAMON	90	17
CONTRACT NO. 93600				
FED. ROAD DIST. NO. [ILLINOIS] FED. AID PROJECT				