



**PEDESTAL SPACING - WEST SIDE**  
(East Side Similar)

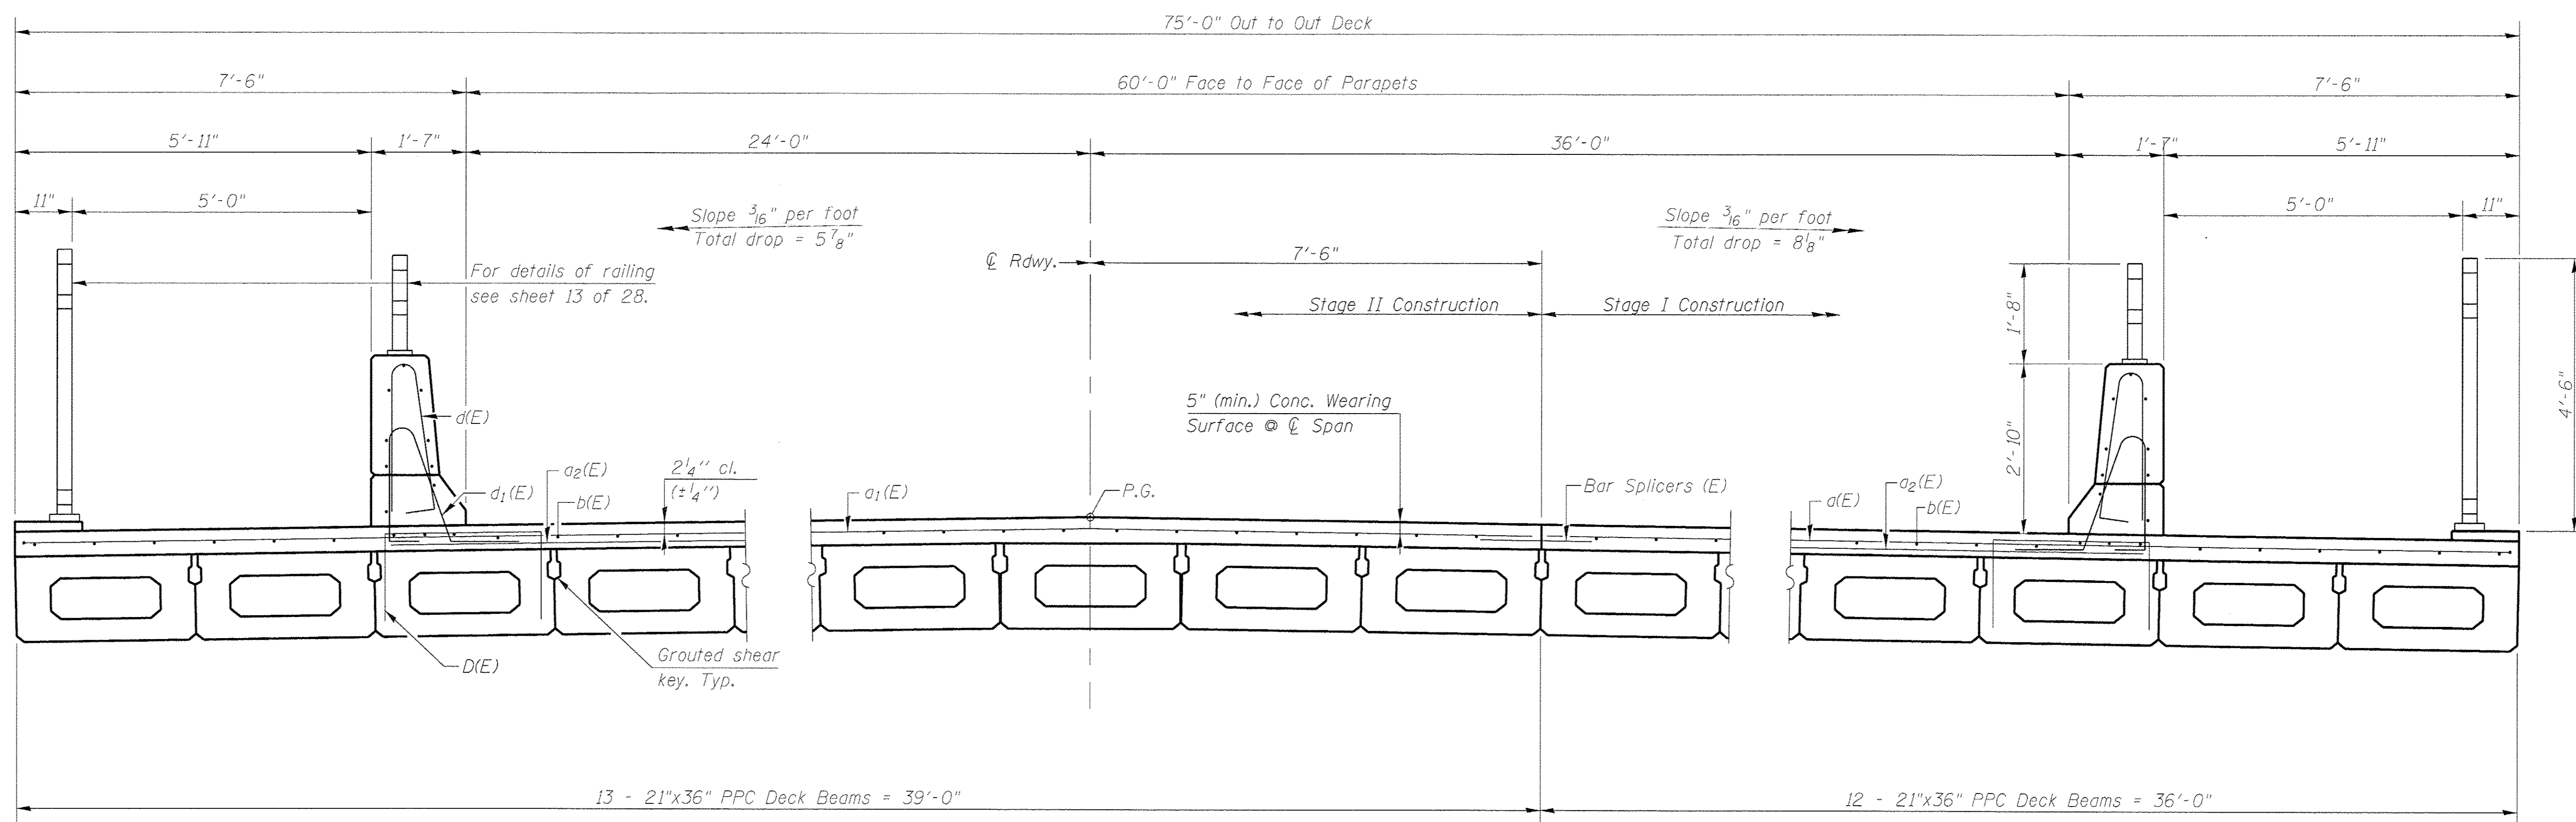

**CROSS SECTION**  
(Looking South)

FILE NAME =	USER NAME =	DESIGNED -	REVISED -	 <b>Allen Henderson &amp; Associates, Inc.</b> Civil and Structural Engineers Springfield, IL. 62703 Phone: (217)544-8033 IL Design Firm No. 184-001907	<b>SUPERSTRUCTURE DETAILS</b> <b>STRUCTURE NO. 084-6019</b> SHEET NO. 10 OF 28 SHEETS		F.A.U. RTE.	SECTION	COUNTY	TOTAL SHEETS	SHEET NO.
PLOT SCALE =	DRAWN -	REVISED -	REVISED -				B006	10-00470-00-BR	SANGAMON	90	50
PLOT DATE =	CHECKED -	REVISED -	REVISED -				CONTRACT NO. 93600			ILLINOIS FED. AID PROJECT	