


**BICYCLE RAILING POST SPACING**  
 (East Railing - Looking East)  
 (West Railing - Looking West)

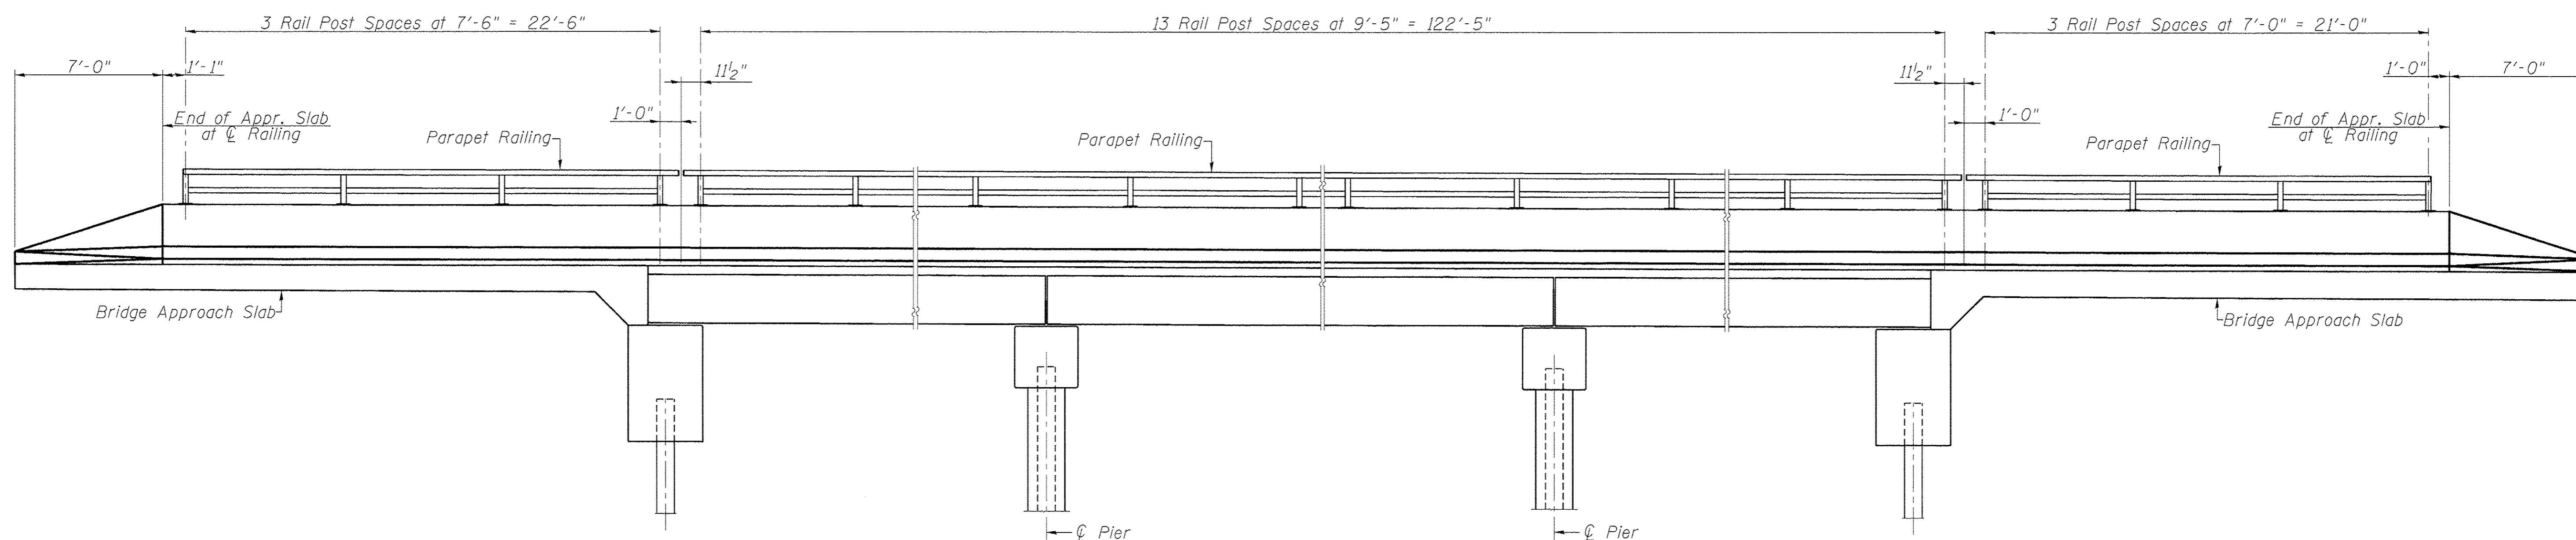

**PARAPET RAILING POST SPACING**  
 (East Parapet - Looking East)  
 (West Parapet - Looking West)

Note:  
 Rail post spacing along centerline of rail.

FILE NAME =	USER NAME =	DESIGNED -	REVISED -
		CHECKED -	REVISED -
		DRAWN -	REVISED -
		CHECKED -	REVISED -



**Allen Henderson & Associates, Inc.**  
 Civil and Structural Engineers Springfield, IL.  
 62703 Phone: (217)544-8033 IL. Design Firm  
 No. 184-001907

**BICYCLE RAILING DETAILS**  
**STRUCTURE NO. 084-6019**

SHEET NO. 14 OF 28 SHEETS

F.A.U. RTE.	SECTION	COUNTY	TOTAL SHEETS	SHEET NO.
8006	10-00470-00-BR	SANGAMON	90	54
CONTRACT NO. 93600			ILLINOIS FED. AID PROJECT	