
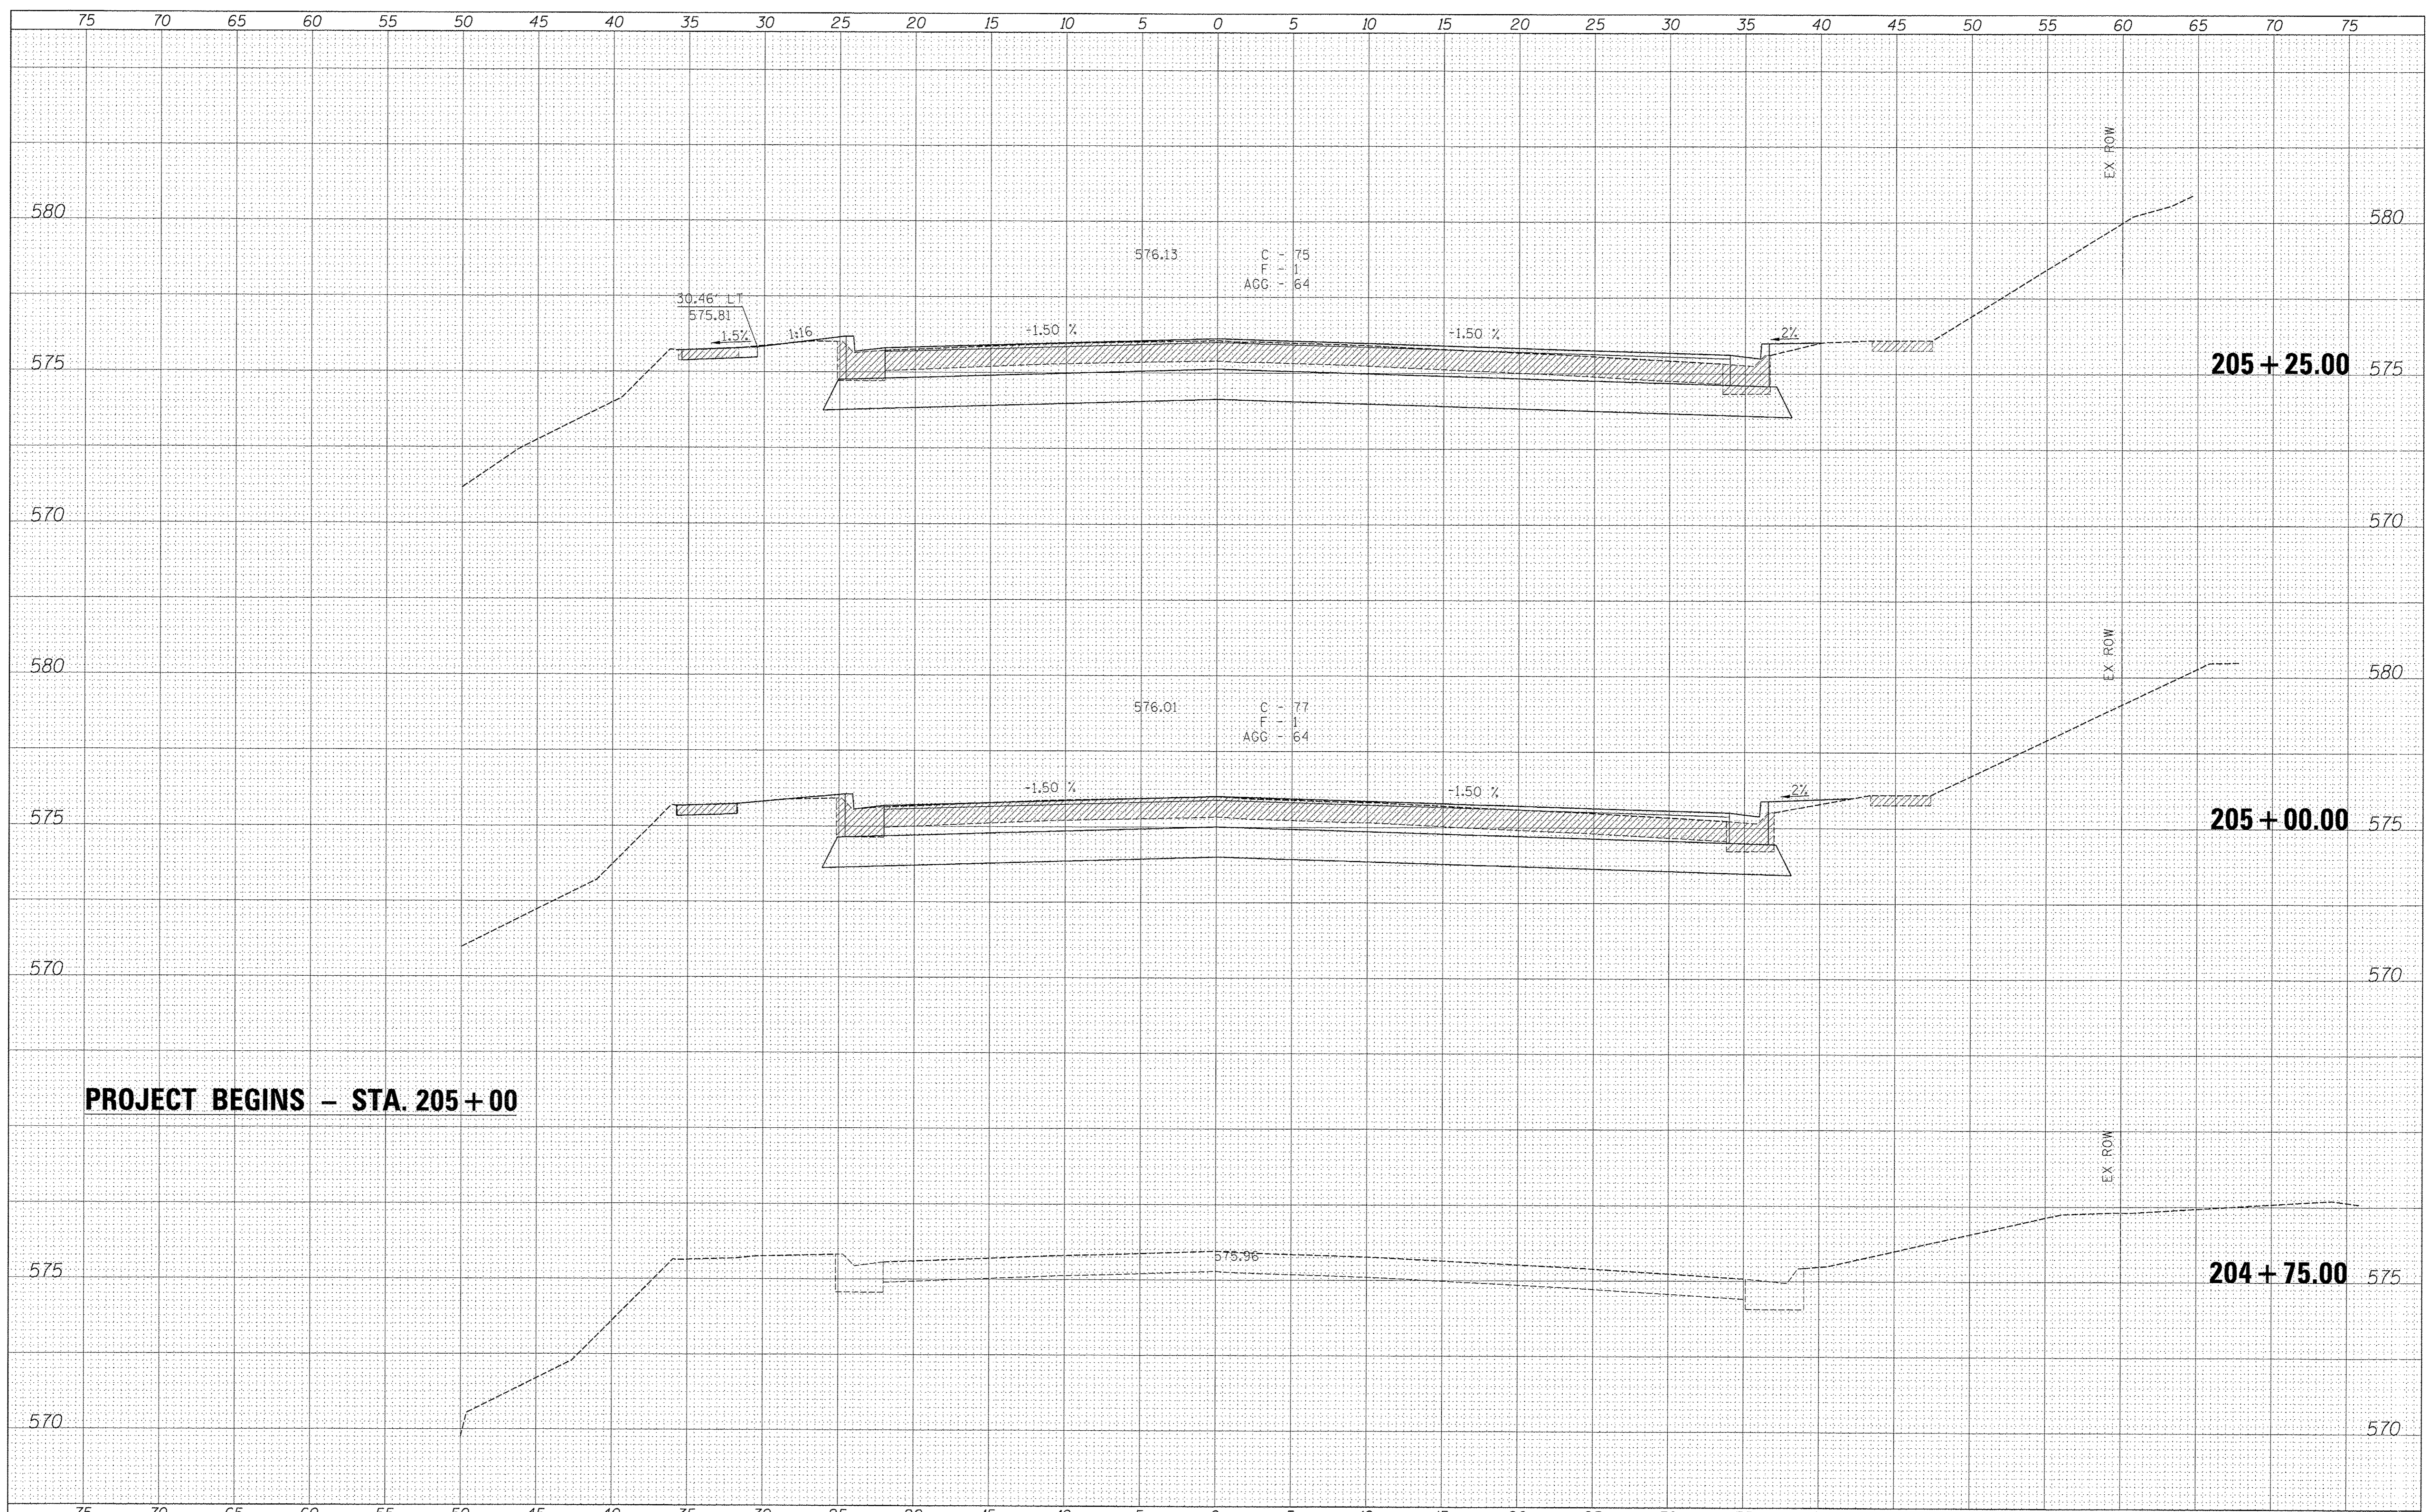


DATE	
BY	
FINISHED SURVEY	
PLOTTED	
NOTE BOOK	
AREAS CHECKED	
NO.	

DATE	
BY	
ORIGINAL SURVEY	
PLOTTED	
NOTE BOOK	
AREAS CHECKED	
NO.	

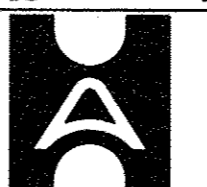

PROJECT BEGINS - STA. 205 + 00

FILE NAME =	USER NAME = #USER#	DESIGNED -	REVISED -	 Allen Henderson & Associates, Inc. Civil and Structural Engineers Springfield, IL. 62703 Phone: (217)544-8033 IL Design Firm No. 184-001907	F.A.U. RTE.	SECTION	COUNTY	TOTAL SHEETS	SHEET NO.
#FILE#		DRAWN -	REVISED -		8006	10-00470-00-BR	SANGAMON	90	69
		CHECKED -	REVISED -		CROSS SECTIONS				
		DATE -	REVISED -		SCALE: VARIES	SHEET NO. 1 OF 22 SHEETS	STA. 204+75.00 TO STA. 205+25.00	CONTRACT NO. 93600	

FED. ROAD DIST. NO. ILLINOIS FED. AID PROJECT