


DATE	BY

DATE	BY

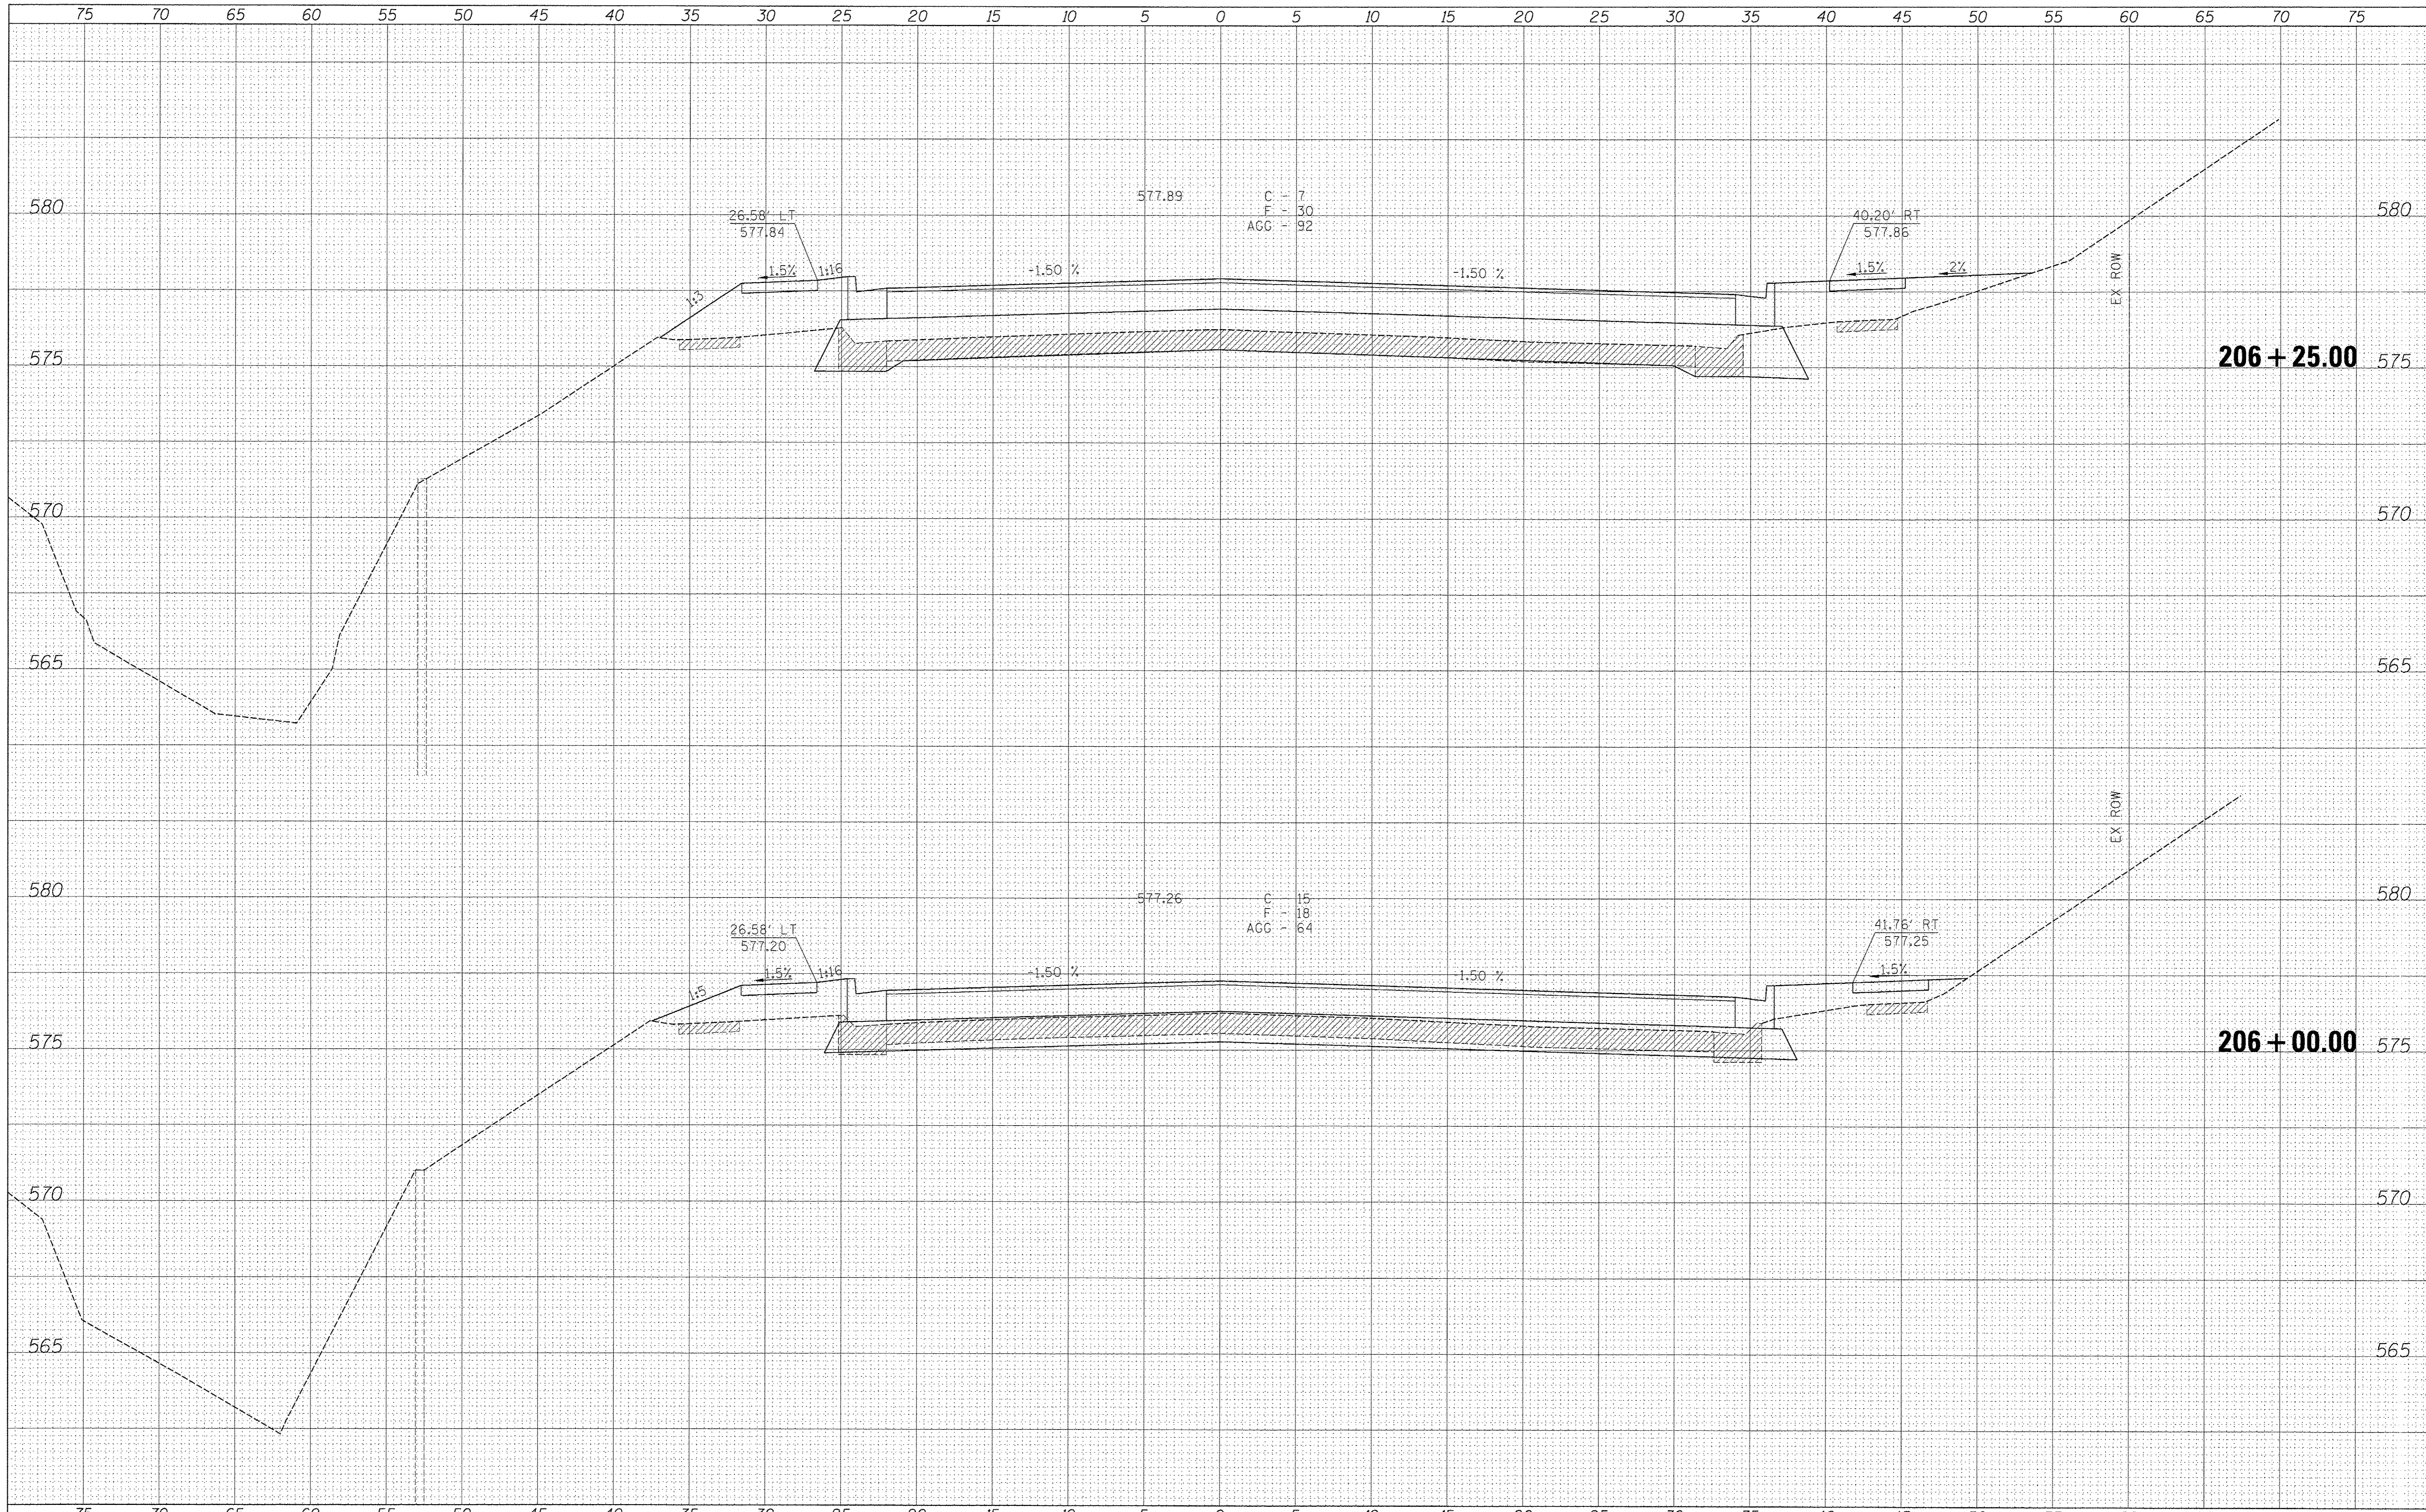

FILE NAME =	USER NAME = #USER#	DESIGNED -	REVISED -		CROSS SECTIONS SCALE: VARIES SHEET NO. 3 OF 22 SHEETS STA. 206+00.00 TO STA. 206+25.00				F.A.U. RTE.	SECTION	COUNTY	TOTAL SHEETS	SHEET NO.
#FILE#		DRAWN -	REVISED -						8006	10-00470-00-BR	SANGAMON	90	71
		CHECKED -	REVISED -						CONTRACT NO. 93600				
		DATE -	REVISED -										FED. ROAD DIST. NO. ILLINOIS FED. AID PROJECT

Allen Henderson & Associates, Inc.
 Civil and Structural Engineers Springfield, IL.
 62703 Phone: (217)544-8033 IL Design Firm
 No. 184-001907