


| | | |
|--------------|---------------|------|
| FINAL SURVEY | SURVEYED | DATE |
| NOTE BOOK | PLOTTED | BY |
| NO. | TEMPLATE | |
| | AREAS CHECKED | |

| | | |
|-----------------|---------------|------|
| ORIGINAL SURVEY | SURVEYED | DATE |
| NOTE BOOK | PLOTTED | BY |
| NO. | TEMPLATE | |
| | AREAS CHECKED | |

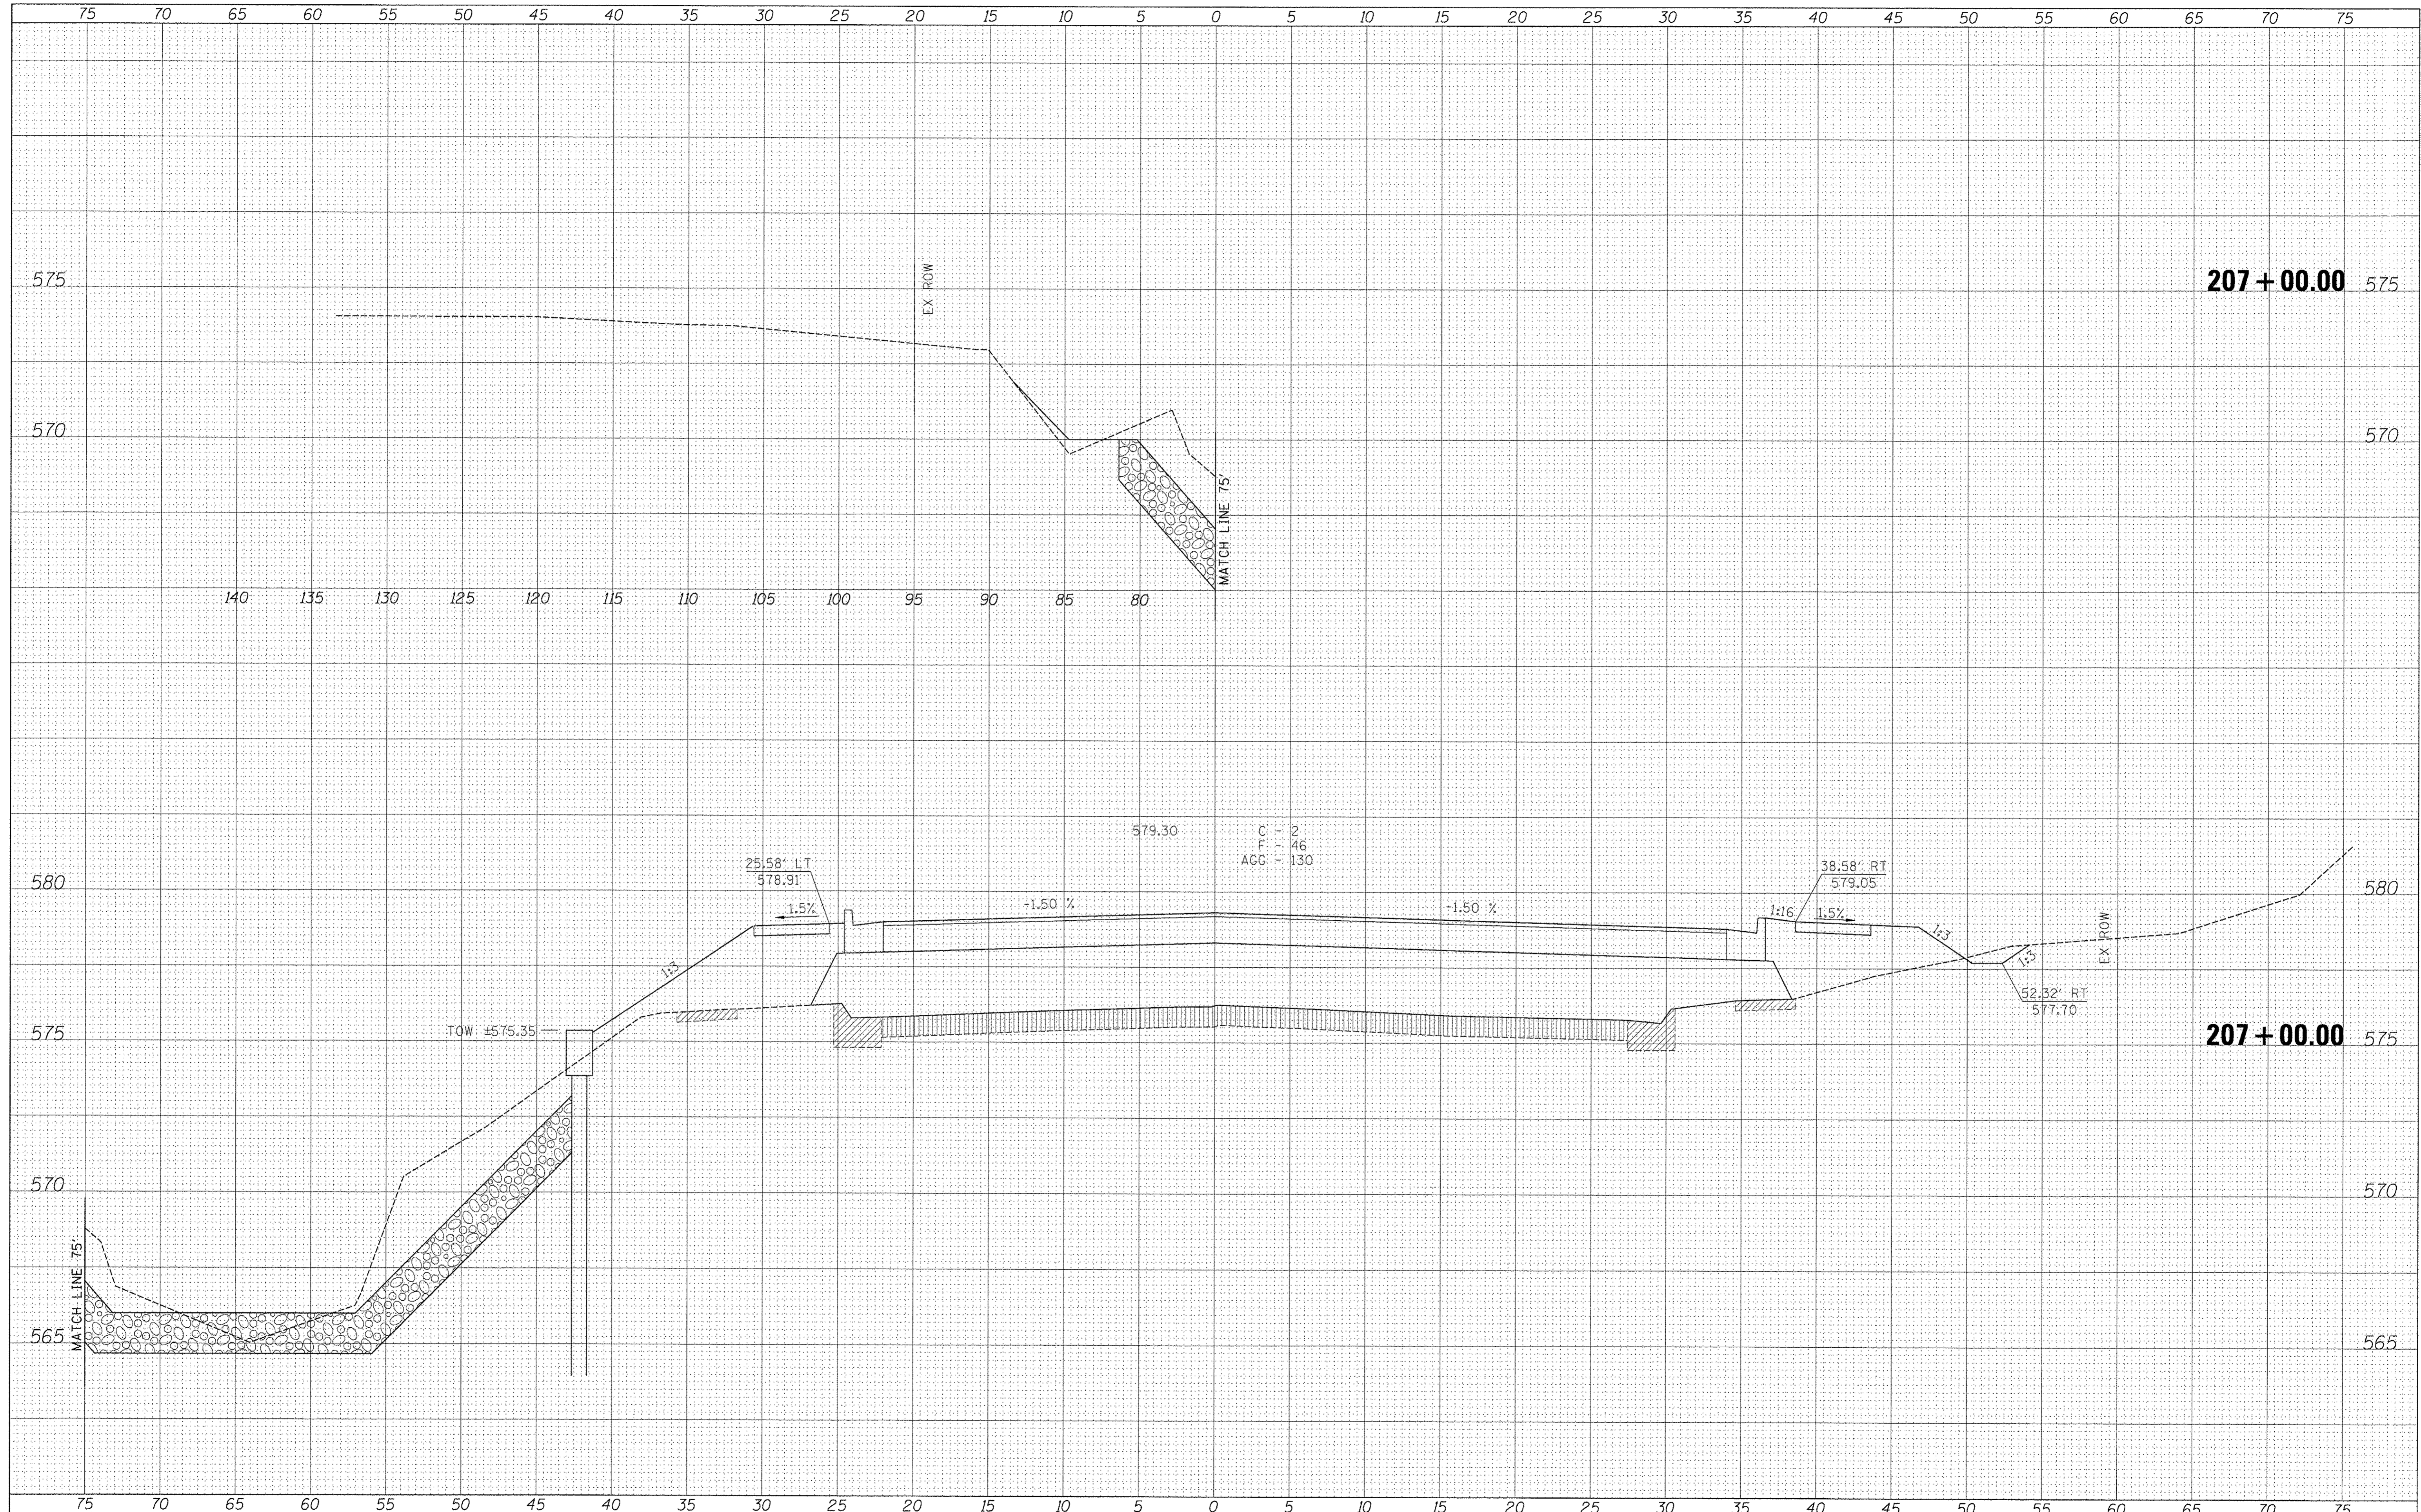

| | | | |
|-------------|----------------------|------------|-----------|
| FILE NAME = | USER NAME = #USER# | DESIGNED - | REVISED - |
| #FILE# | | DRAWN - | REVISED - |
| | PLOT SCALE = #SCALE# | CHECKED - | REVISED - |
| | PLOT DATE = #DATE# | DATE - | REVISED - |



Allen Henderson & Associates, Inc.
 Civil and Structural Engineers Springfield, IL.
 62703 Phone: (217)544-8033 IL Design Firm
 No. 184-001907

SCALE: VARIES SHEET NO. 6 OF 22 SHEETS STA. 207+00.00

CROSS SECTIONS

| F.A.U. RTE. | SECTION | COUNTY | TOTAL SHEETS | SHEET NO. |
|---------------------|----------------|----------|---------------------------|-----------|
| 8006 | 10-00470-00-BR | SANGAMON | 90 | 74 |
| FED. ROAD DIST. NO. | | | ILLINOIS FED. AID PROJECT | |

207+00.00 575

207+00.00 575

CONTRACT NO. 93600