



FINAL SURVEY	DATE
BY	
REVISIONS	
PLOTTED	
TEMPLATE	
AREAS	
CHECKED	
NO.	

ORIGINAL SURVEY	DATE
BY	
REVISIONS	
PLOTTED	
TEMPLATE	
AREAS	
CHECKED	
NO.	

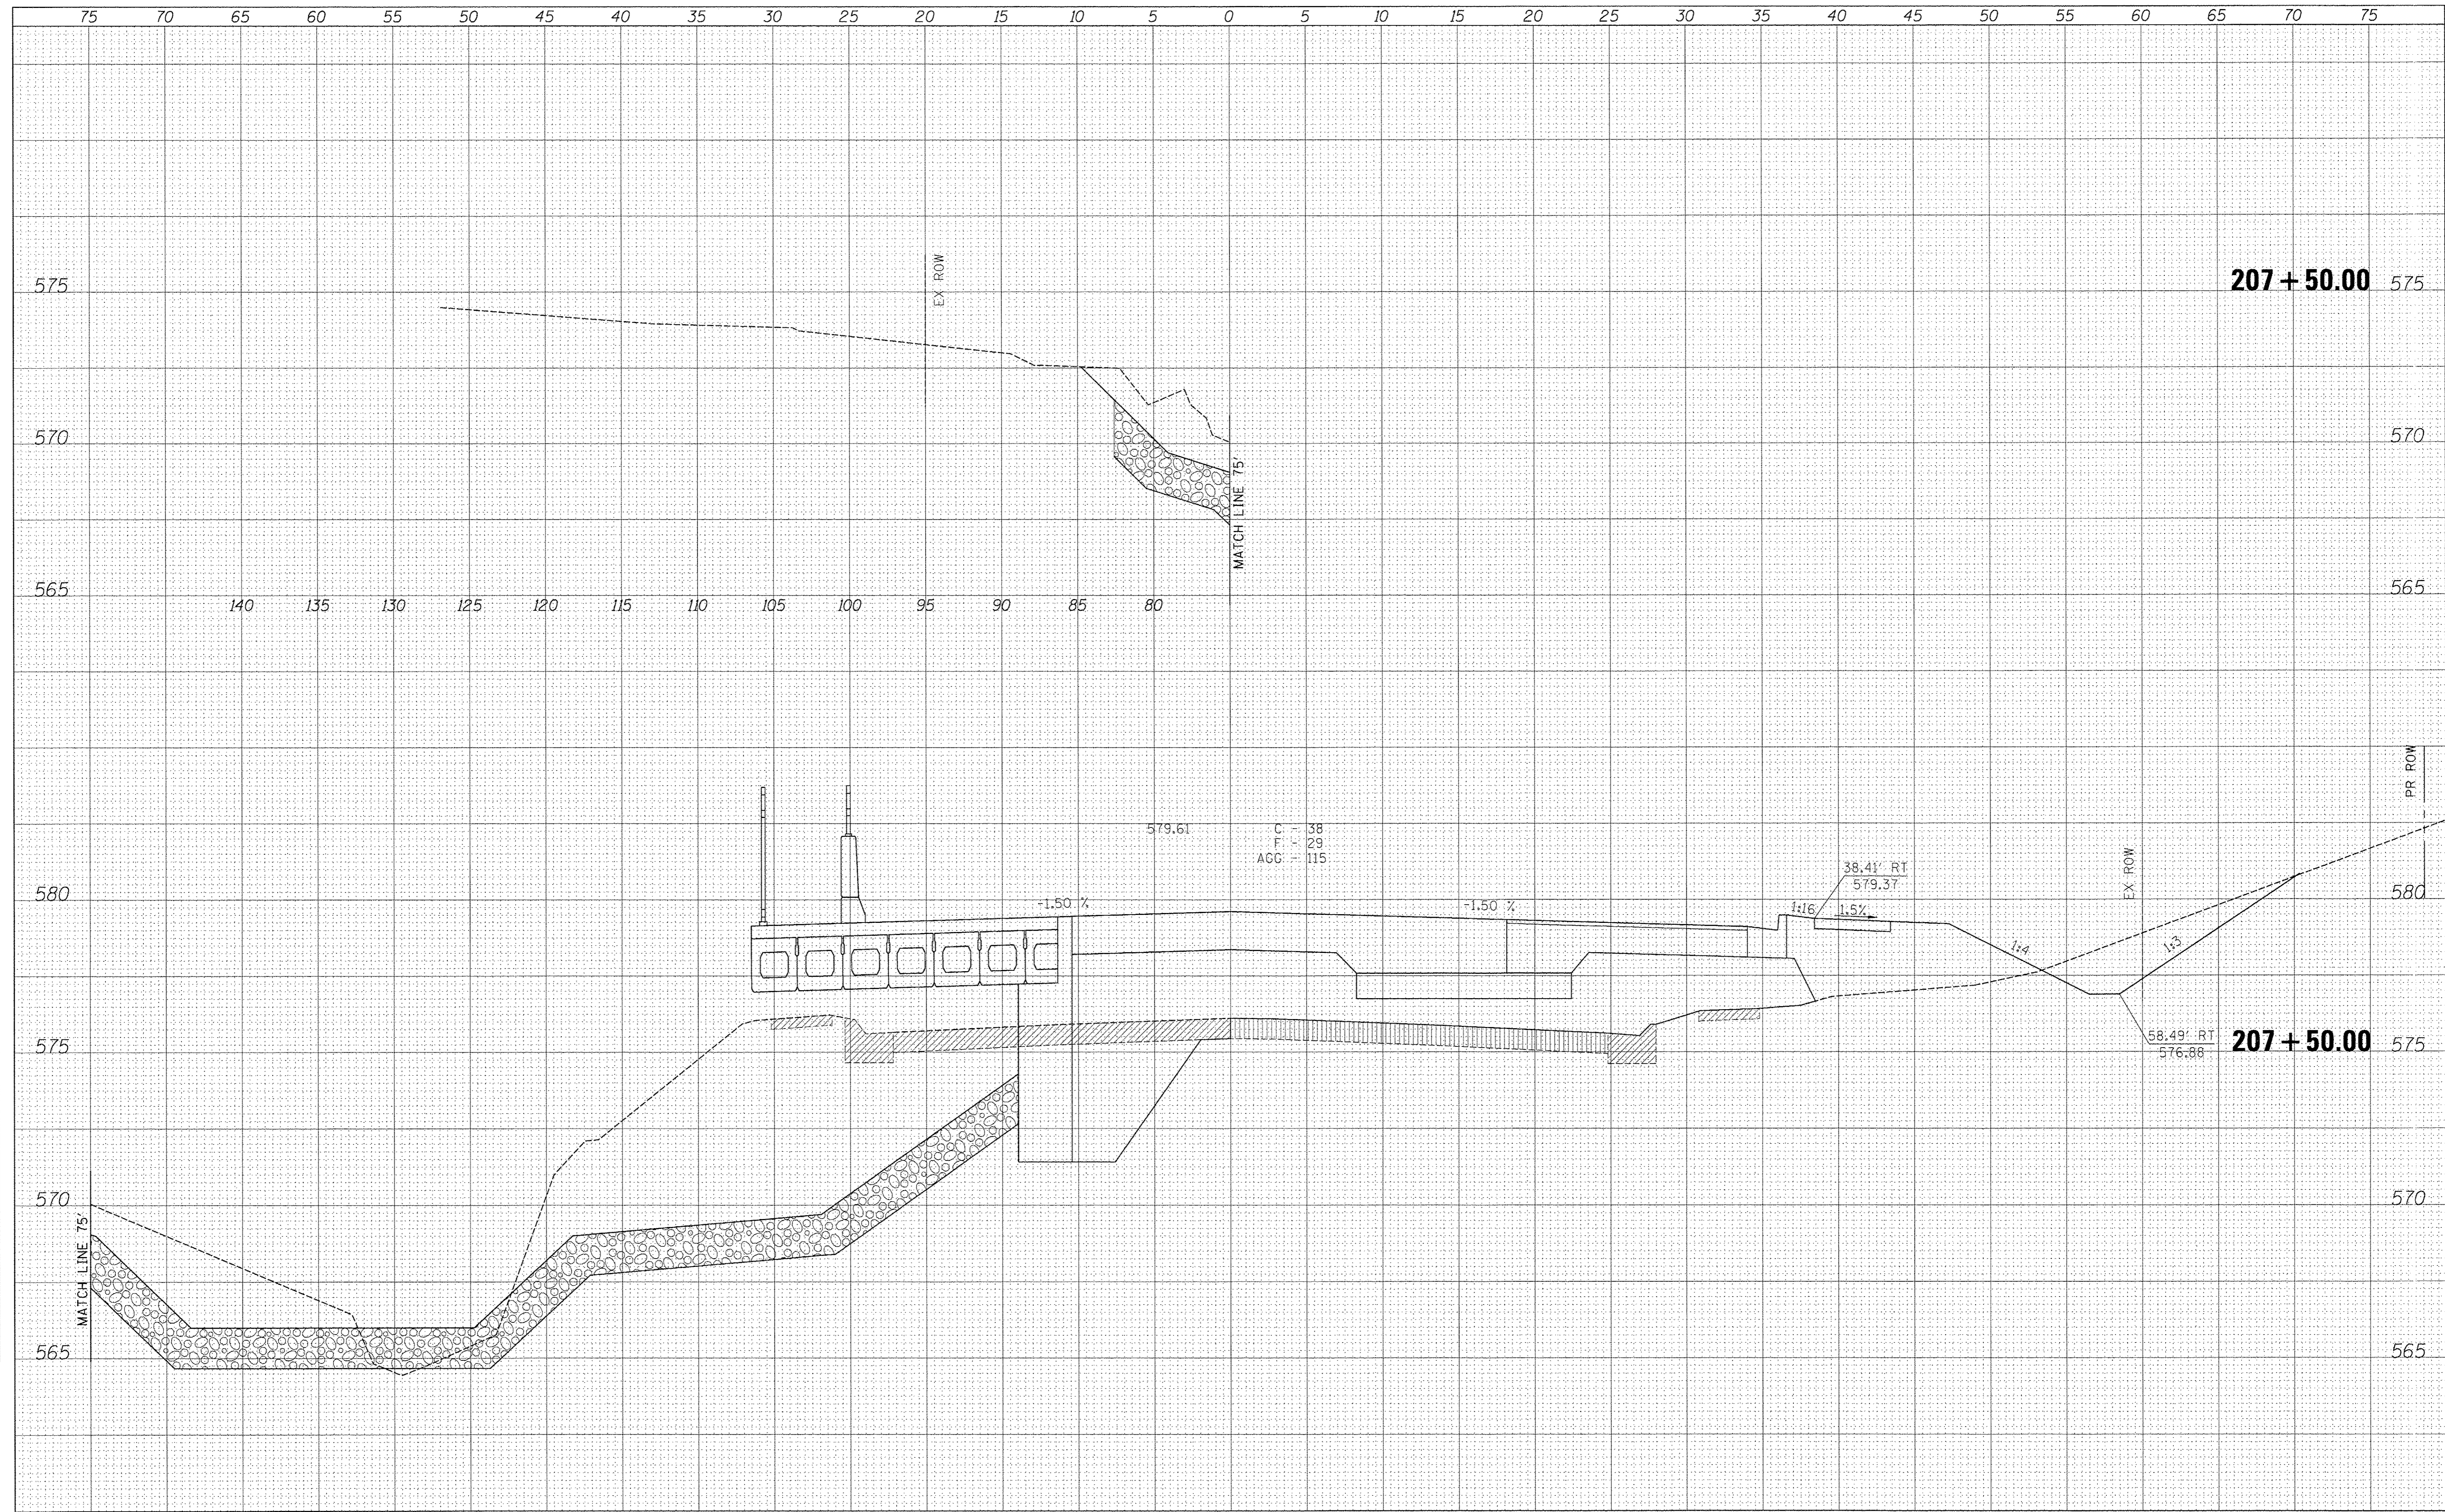

FILE NAME =	USER NAME = *USERS*	DESIGNED -	REVISED -	 Allen Henderson & Associates, Inc. Civil and Structural Engineers Springfield, IL 62703 Phone: (217)544-8033 IL Design Firm No. 184-001907	CROSS SECTIONS		F.A.U. RTE.	SECTION	COUNTY	TOTAL SHEETS	SHEET NO.	
FILE#	PLOT SCALE = *SCALE*	DRAWN -	REVISED -		SCALE: VARIES	SHEET NO. 8 OF 22 SHEETS	STA. 207+50.00	8006	10-00470-00-BR	SANGAMON	90	76
	PLOT DATE = *DATE*	CHECKED -	REVISED -					CONTRACT NO. 93600				
		DATE -	REVISED -					ILLINOIS FED. AID PROJECT				