


DATE	
BY	
SURVEYED	
PLotted	
TEMP. DATE	
NOTE BOOK	
AREAS CHECKED	
NO.	

DATE	
BY	
SURVEYED	
PLotted	
TEMP. DATE	
NOTE BOOK	
AREAS CHECKED	
NO.	

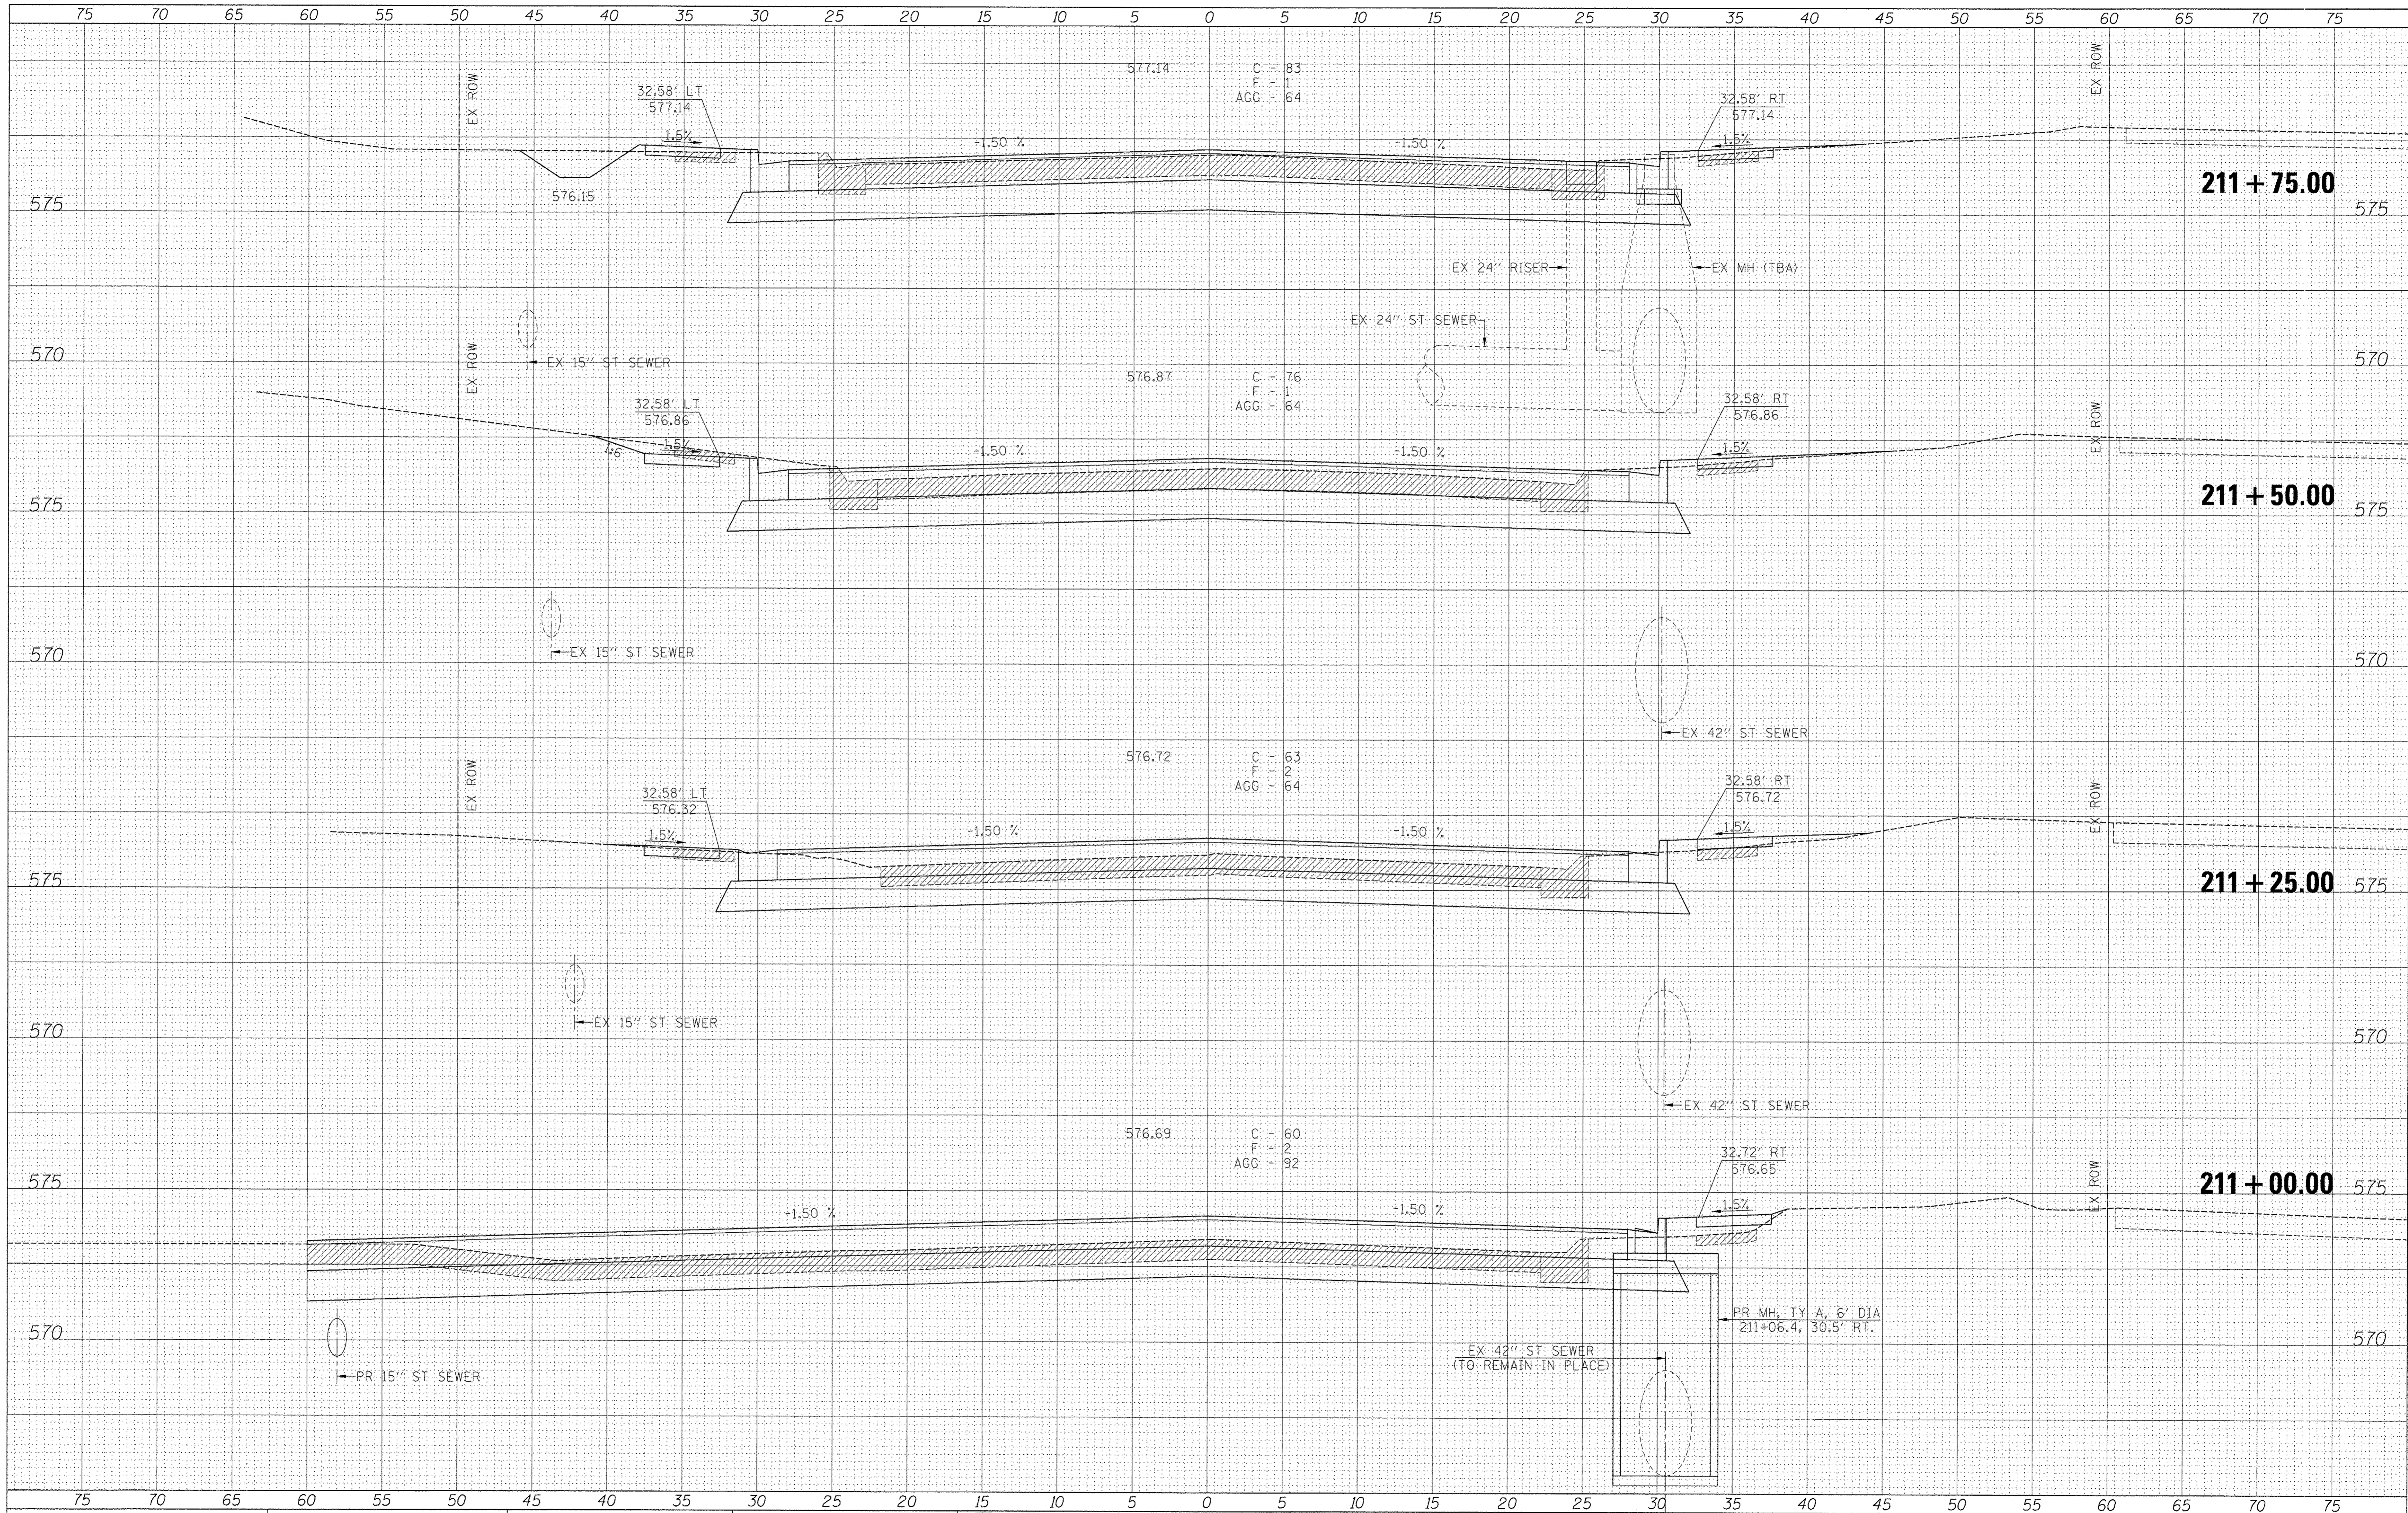

FILE NAME =	USER NAME = #USER#
#FILE#	DESIGNED -
	DRAWN -
	CHECKED -
	DATE -

REVIS	REVIS
REVIS	REVIS
REVIS	REVIS
REVIS	REVIS

DESIGNED -	REVIS -
DRAWN -	REVIS -
CHECKED -	REVIS -
DATE -	REVIS -



**Allen Henderson & Associates, Inc.**  
 Civil and Structural Engineers Springfield, IL  
 62703 Phone: (217)544-8033 IL Design Firm  
 No. 184-001907

<b>CROSS SECTIONS</b>			
SCALE: VARIES	SHEET NO. 19 OF 22 SHEETS	STA. 211+00.00	TO STA. 211+75.00

F.A.U. RTE.	SECTION	COUNTY	TOTAL SHEETS	SHEET NO.
8006	10-00470-00-BR	SANGAMON	90	87
CONTRACT NO. 93600				
FED. ROAD DIST. NO. ILLINOIS FED. AID PROJECT				