


DATE	
BY	
DESIGNED	
DRAWN	
CHECKED	
DATE	
USER	
SCALE	
DATE	


DATE	
BY	
DESIGNED	
DRAWN	
CHECKED	
DATE	
USER	
SCALE	
DATE	

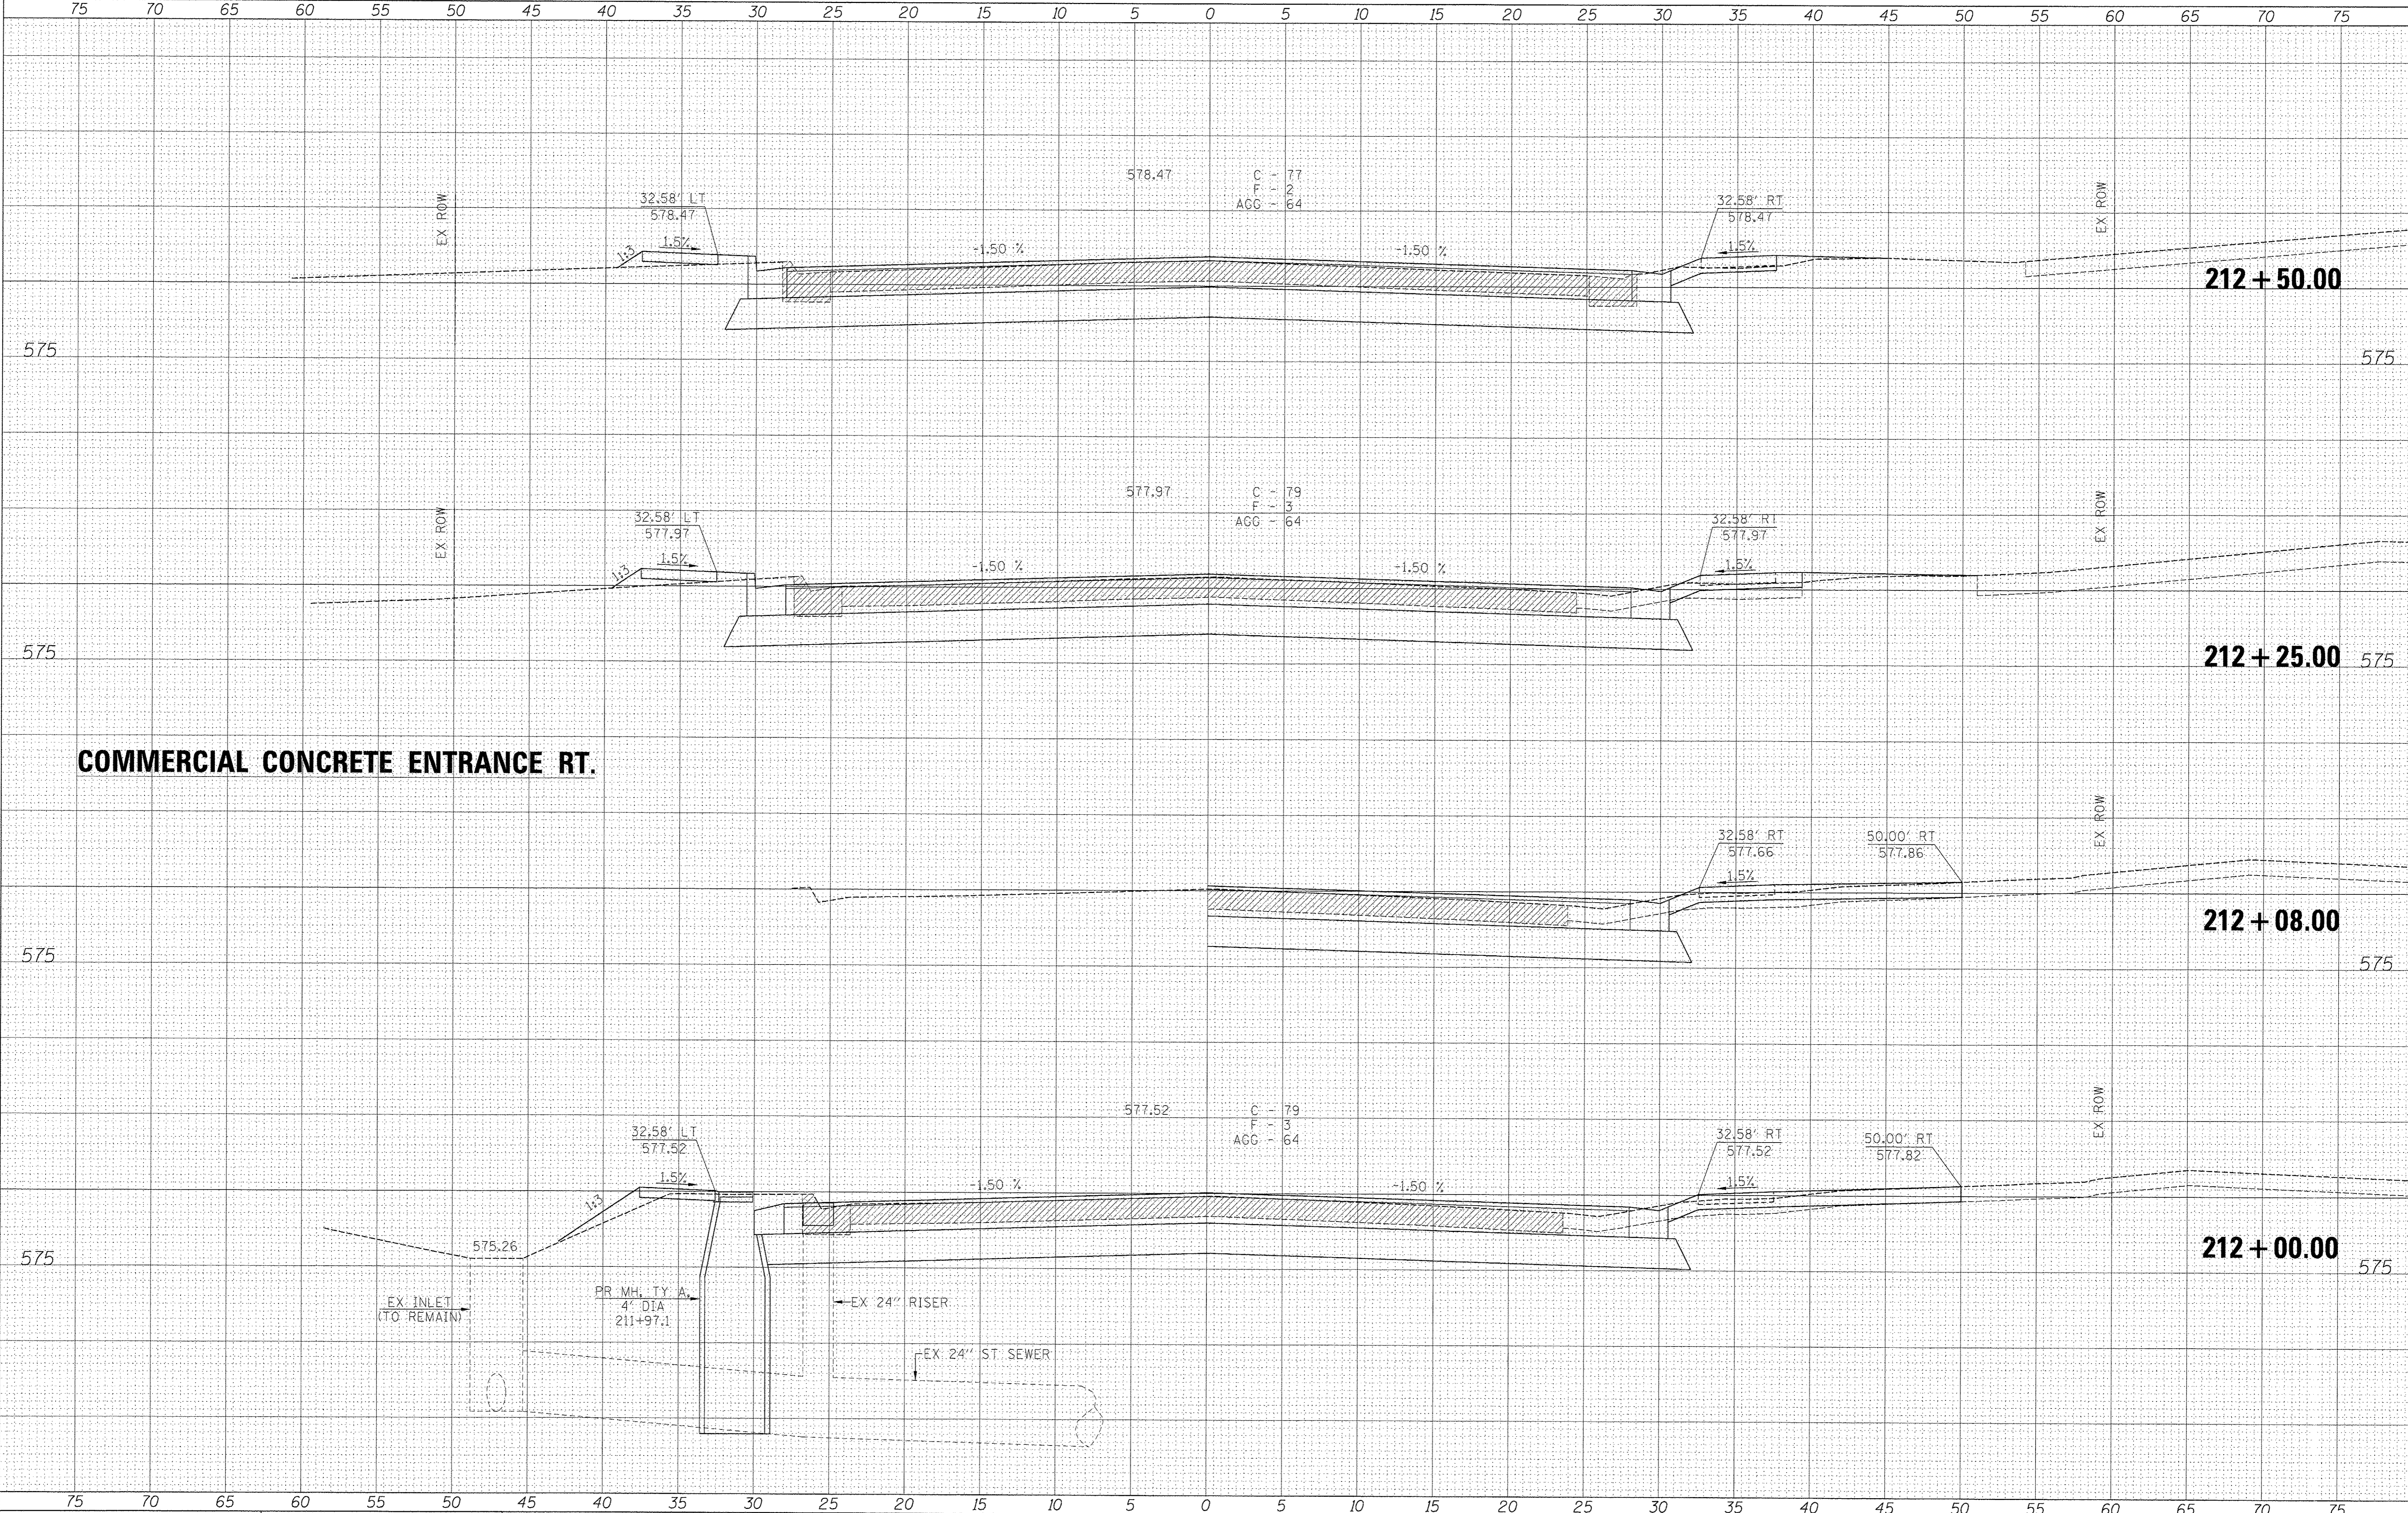

COMMERCIAL CONCRETE ENTRANCE RT.

FILE NAME =	USER NAME = #USER#	DESIGNED -	REVISED -
#FILE#		DRAWN -	REVISED -
		CHECKED -	REVISED -
		DATE -	REVISED -

SCALE = #SCALE#	DATE = #DATE#	DATE -	REVISED -
-----------------	---------------	--------	-----------

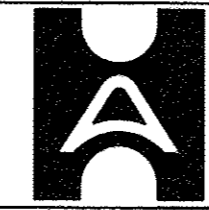

Allen Henderson & Associates, Inc.
 Civil and Structural Engineers Springfield, IL.
 62703 Phone: (217)544-8033 IL Design Firm
 No. 184-001907

CROSS SECTIONS			
SCALE: VARIES	SHEET NO. 20 OF 22 SHEETS	STA. 212+00.00	TO STA. 212+50.00

F.A.U. RTE.	SECTION	COUNTY	TOTAL SHEETS	SHEET NO.
8006	10-00470-00-BR	SANGAMON	90	88
FED. ROAD DIST. NO.		ILLINOIS FED. AID PROJECT		
		CONTRACT NO. 93600		