


SECTION	06-15142-00-BR	TOTAL SHEETS	13	SHEET NO.	3
COUNTY	WAYNE				
ROAD DIST.	LEECH				
STA. 0+00		TO STA. 4+00			

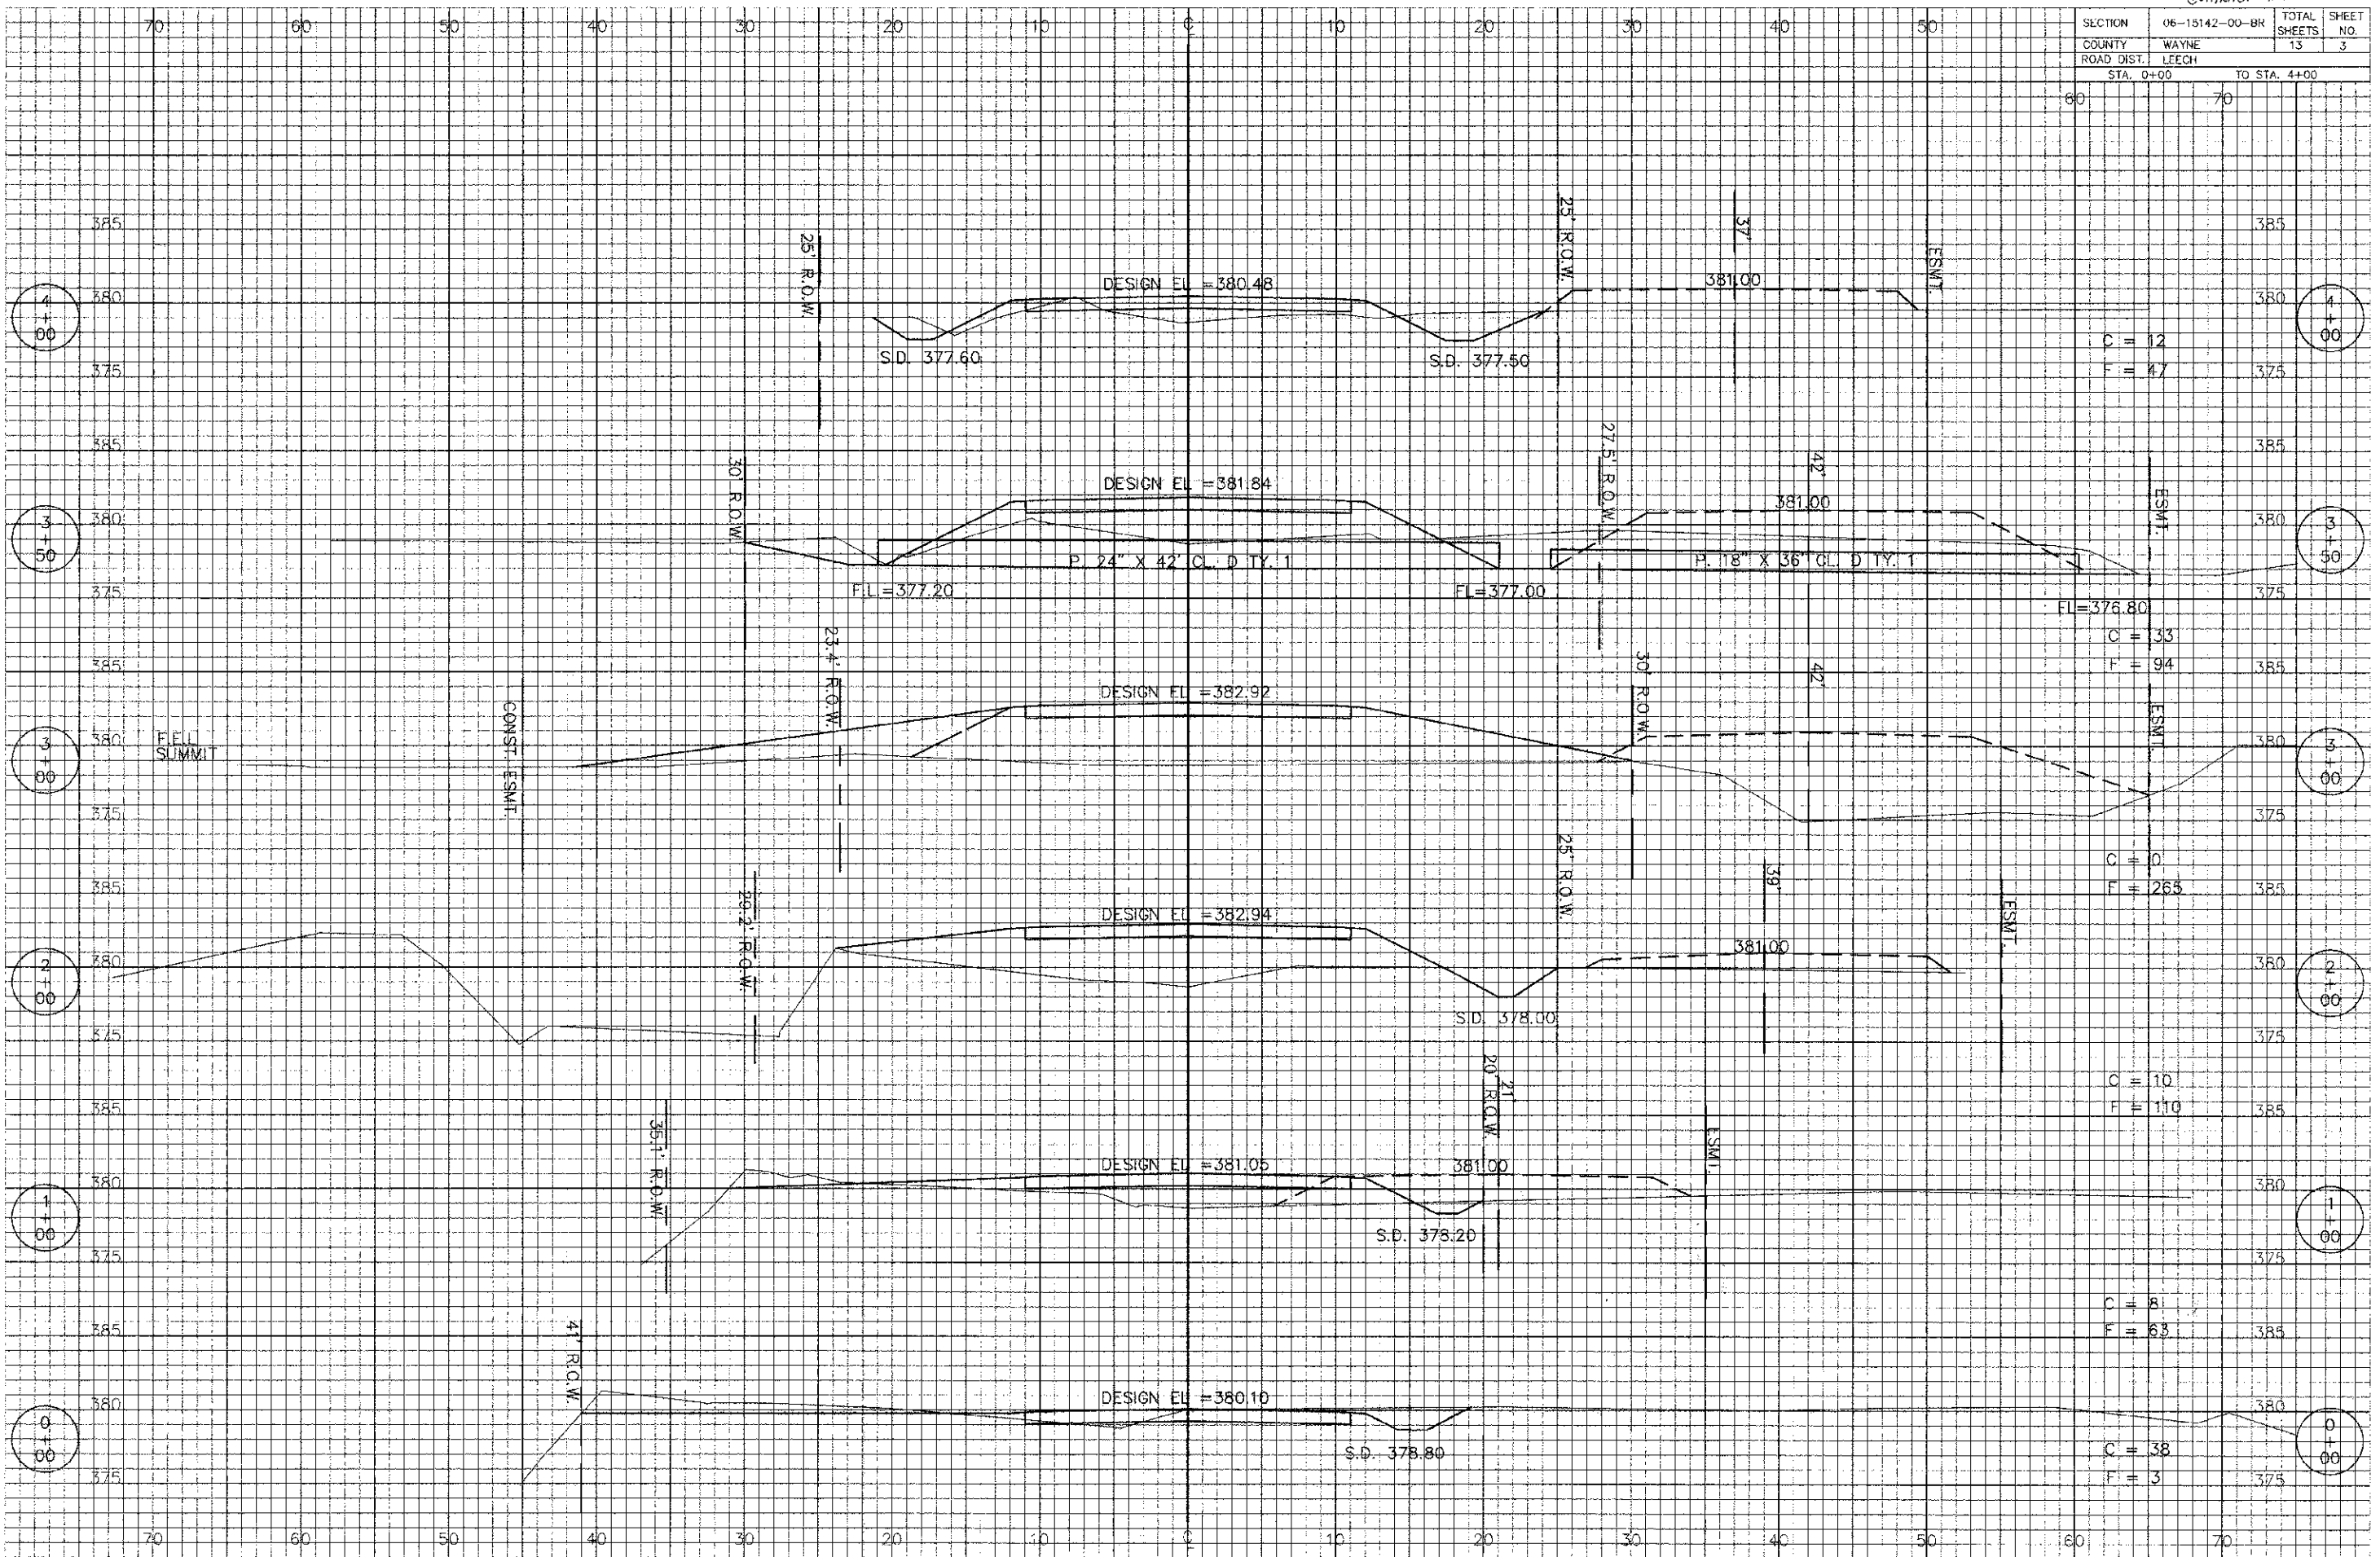

C = 12  
F = 47

C = 33  
F = 94

C = 0  
F = 265

C = 10  
F = 110

C = 81  
F = 63

C = 38  
F = 3