


ROUTE NO.	SECTION	COUNTY	TOTAL SHEETS	SHEET NO.
10-00045-00-BT		JASPER	46	35
FED. ROAD DIST. NO. 7	ELINGS			

CONTRACT #95708

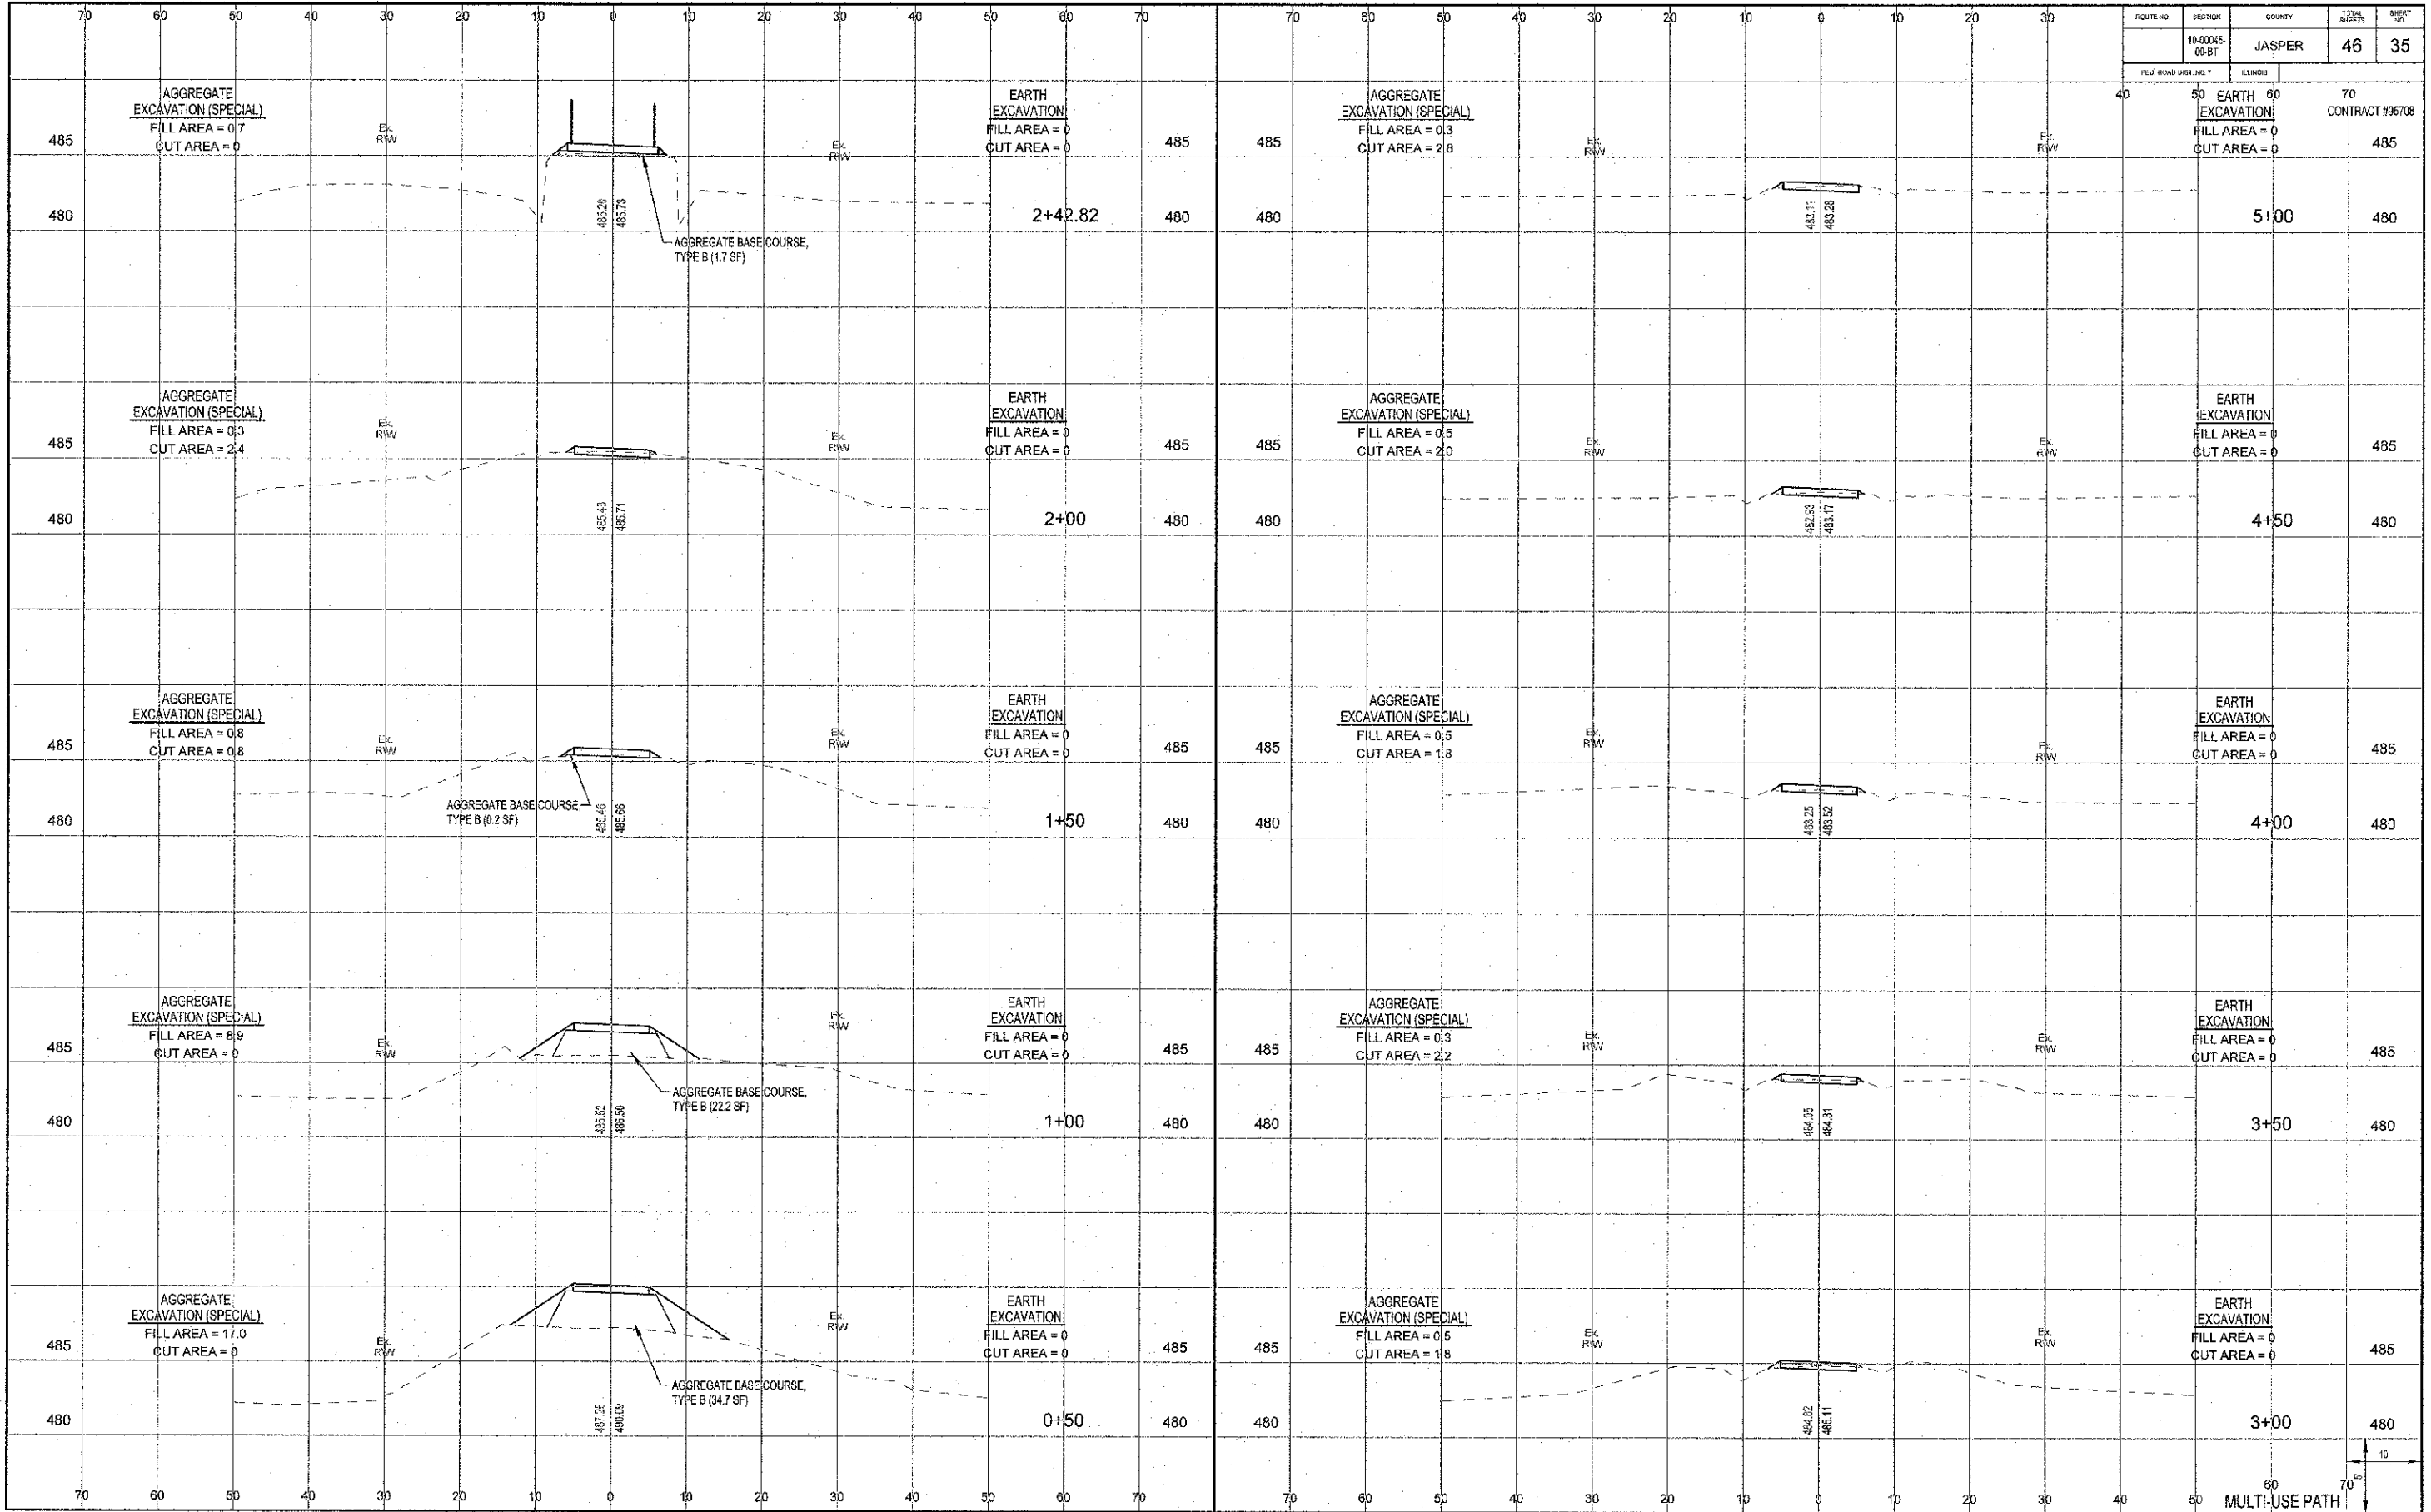

MULTI-USE PATH