




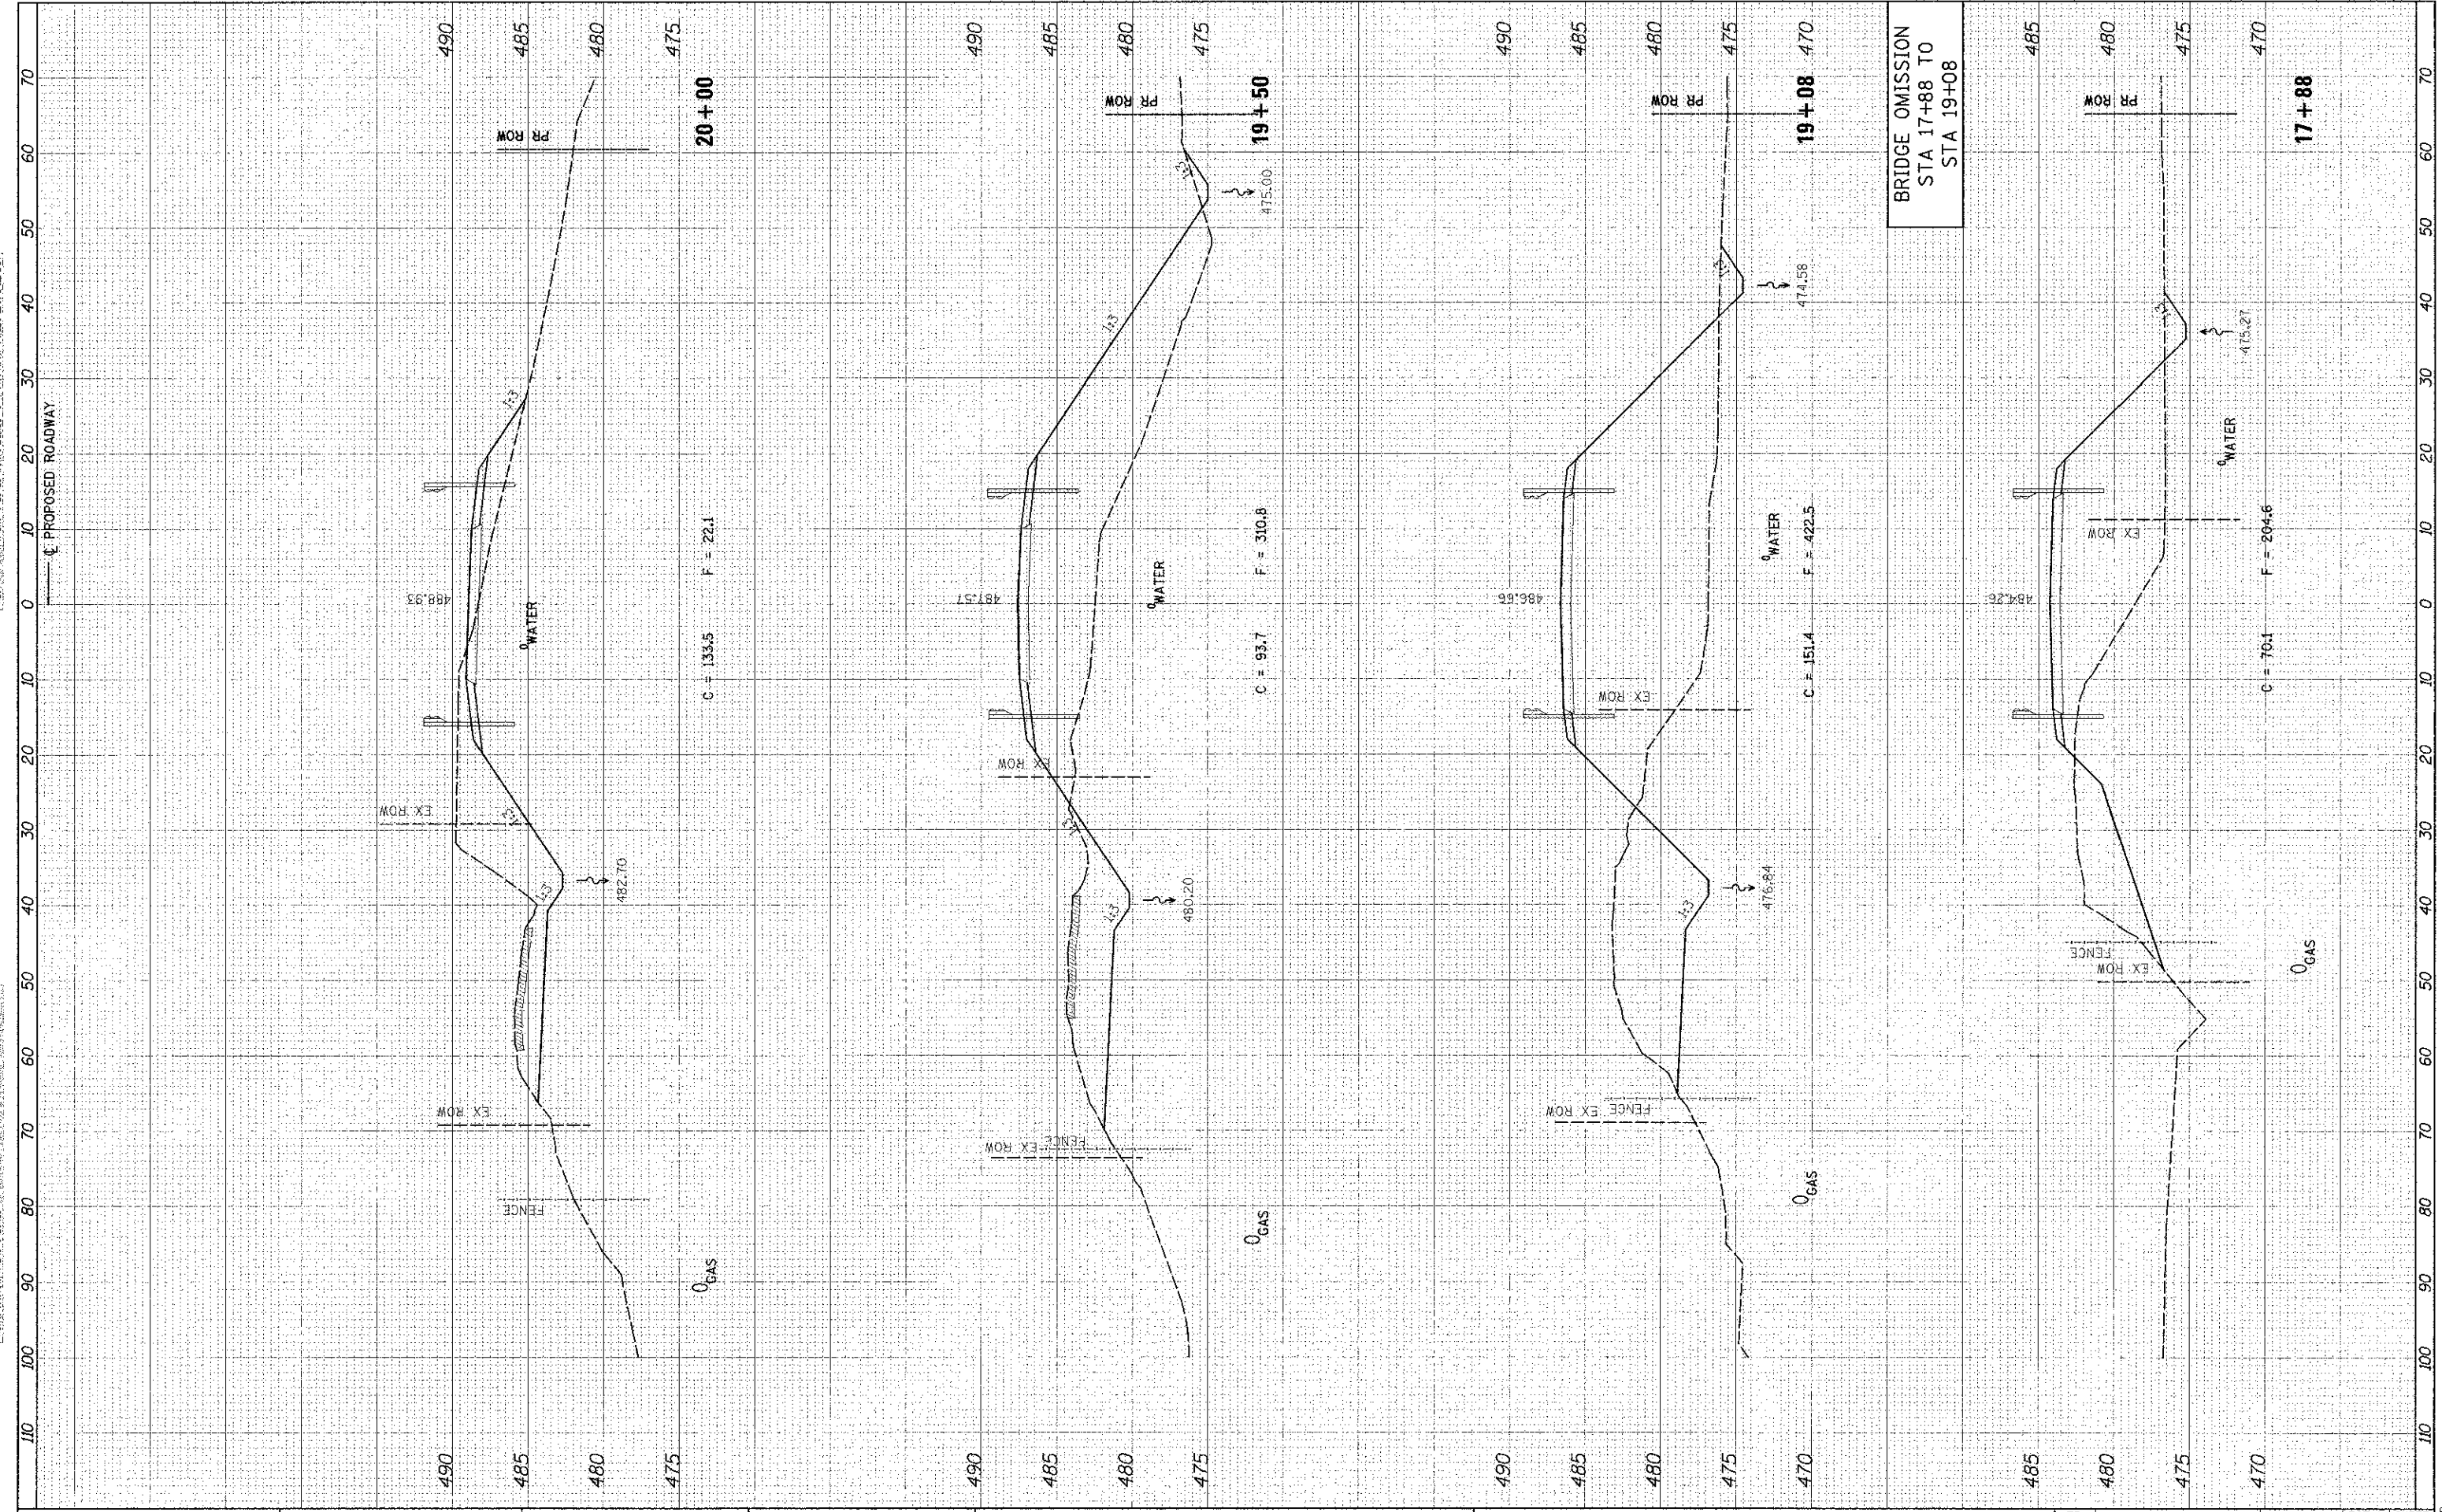

C = 133.5 F = 22.1

C = 93.7 F = 310.8

C = 151.4 F = 422.5

C = 70.1 F = 204.6

FILE NAME: 17+88 TO 20+00

USER NAME: USROADS

DESIGNED: [Blank]

REVISED: [Blank]

PROJECT: 02-04116-00-BR

DRAWN: [Blank]

REVISED: [Blank]

DATE: 4/8/2013

CHECKED: [Blank]

REVISED: [Blank]

STATE OF ILLINOIS  
 DEPARTMENT OF TRANSPORTATION

CROSS SECTIONS  
 EXISTING & PROPOSED ROADWAY

SCALE: SHEET NO. 3 OF 6 SHEETS STA. 17+88 TO STA. 20+00

TR	SECTION	COUNTY	TOTAL SHEETS
156	02-04116-00-BR	ILLINOIS	28
		BOND	25
		CONTRACT NO.	97521