


FILE NO.	24+00
DATE	1/19/2013
DESIGNED	
DRAWN	
CHECKED	
DATE	

REVISIONS	DATE

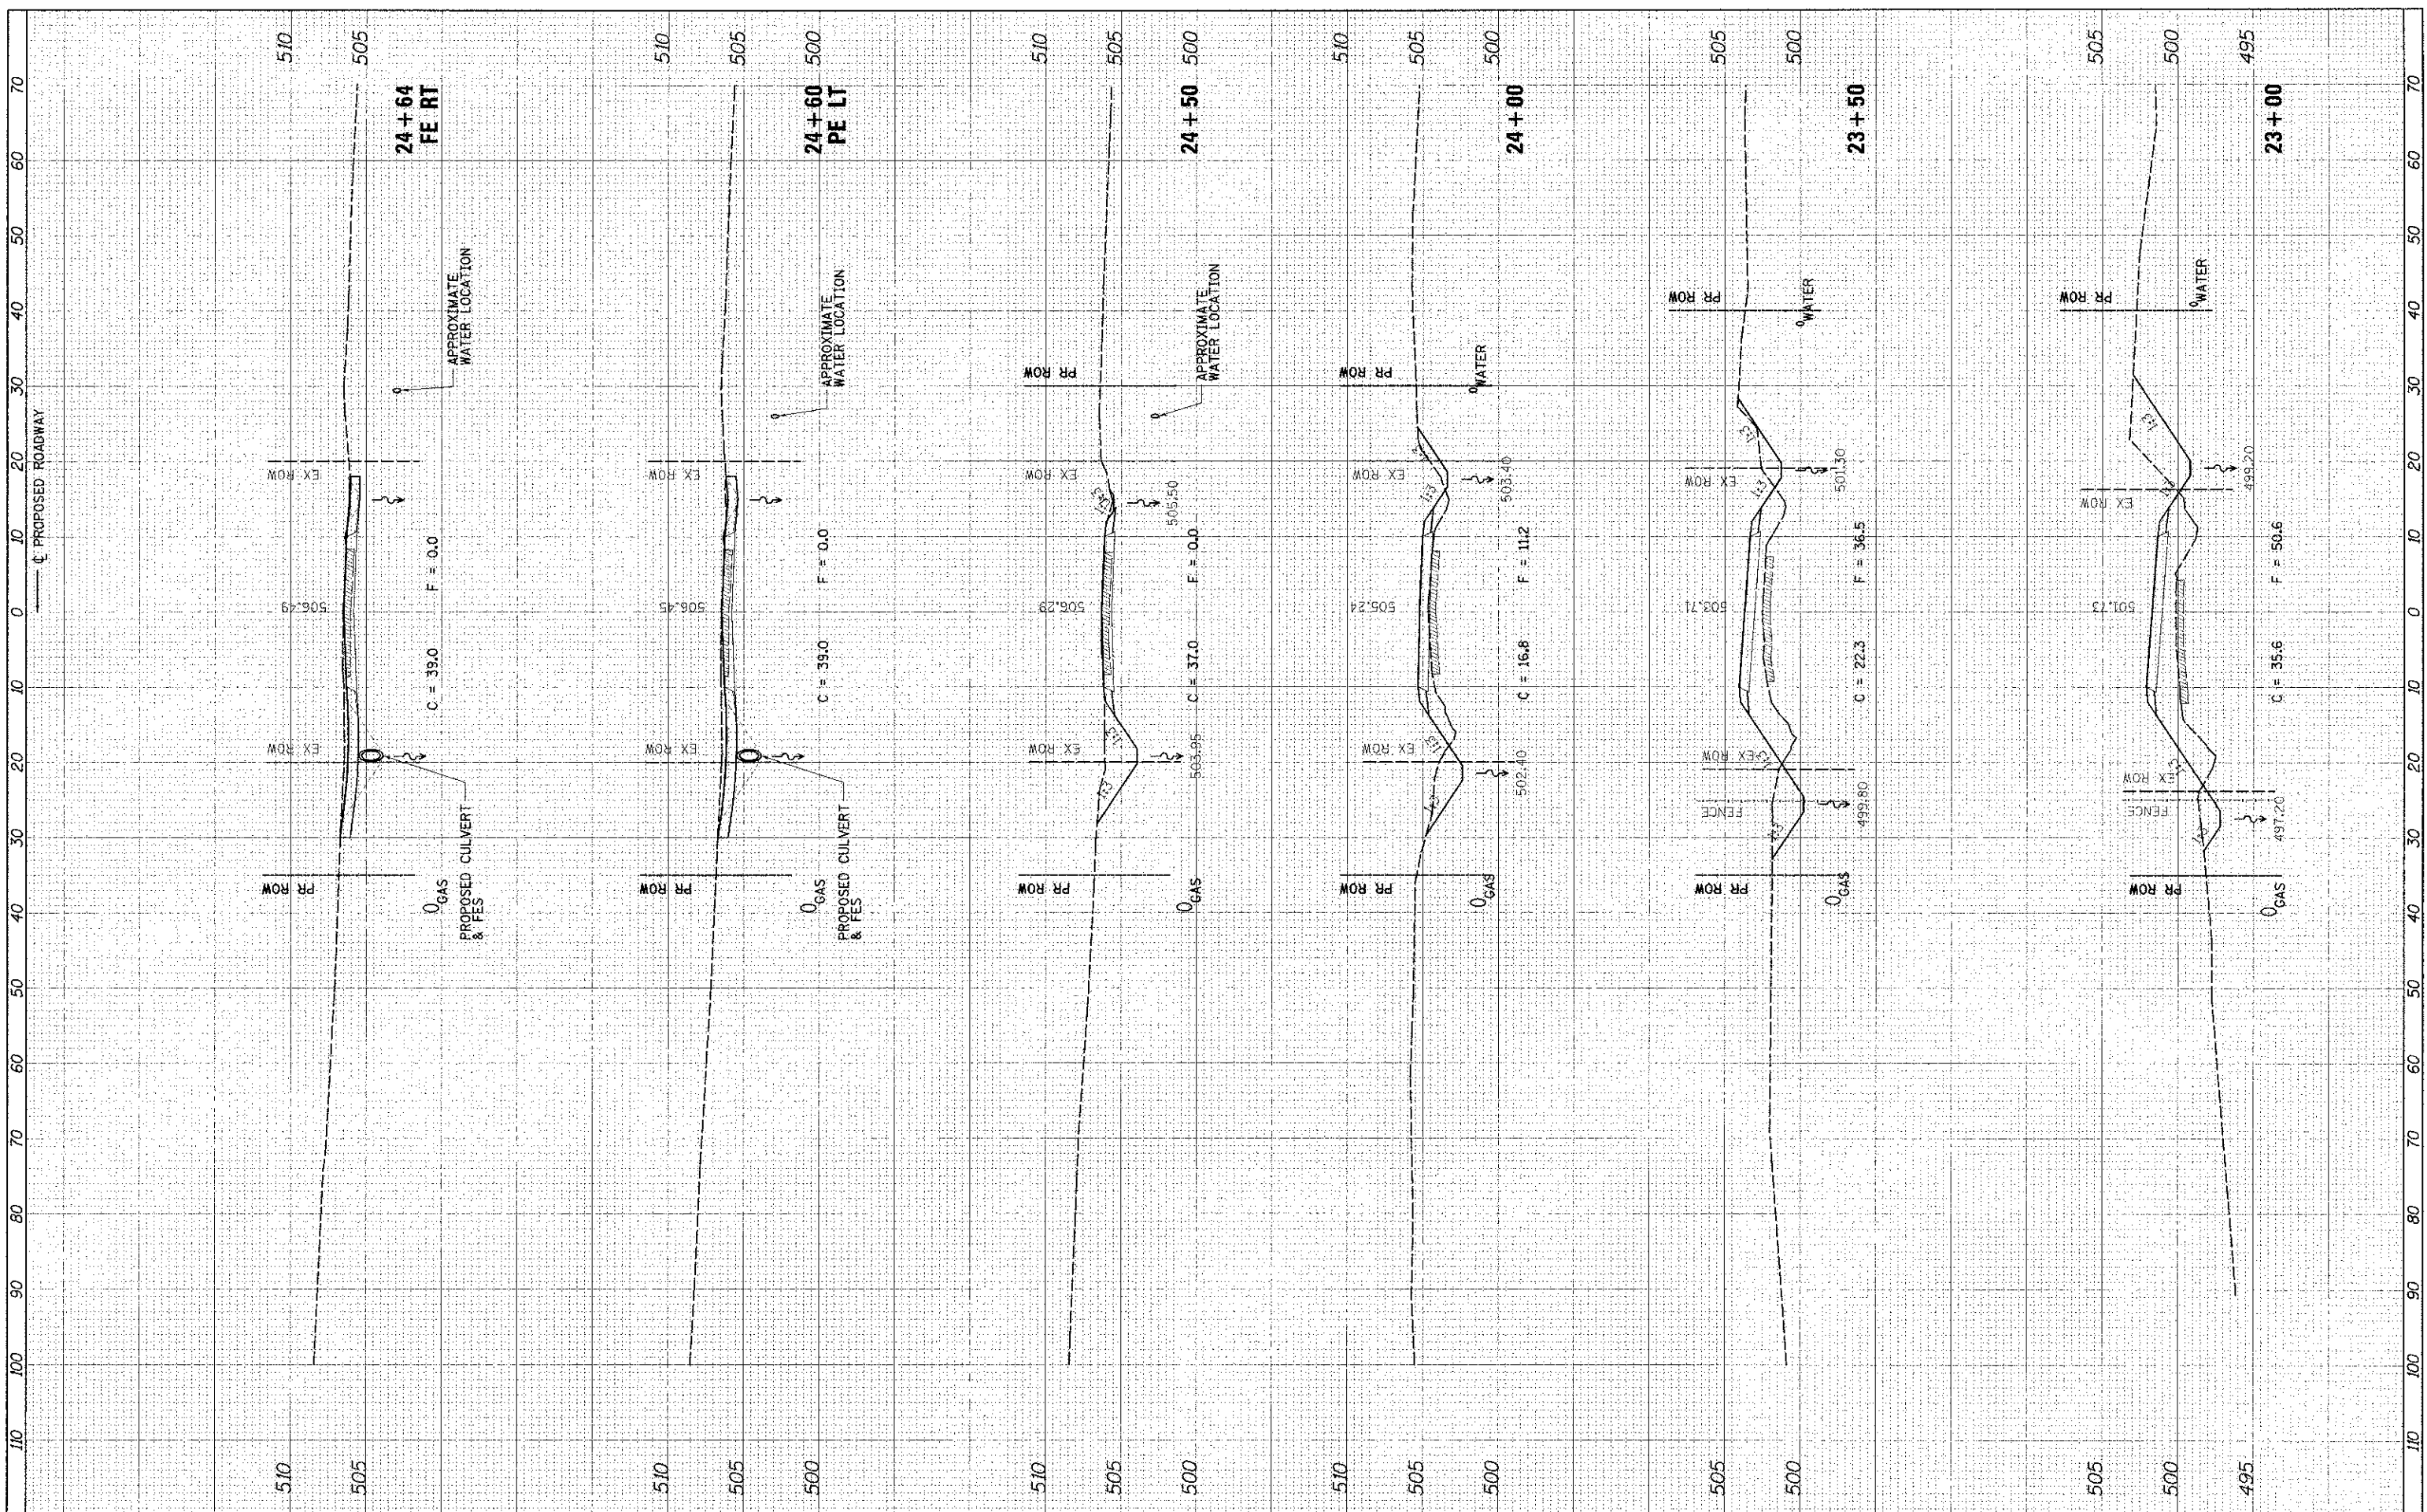

FILE NAME = H:\2013\2420_K5_1_2013.dwg
 USER NAME = HSTHAR/S/STP
 PLOT SCALE = 1/8" = 1' / 1/4"
 PLOT DATE = 1/19/2013

DESIGNED	REVIS
DRAWN	REVIS
CHECKED	REVIS
DATE	REVIS

DESIGNED	REVIS
DRAWN	REVIS
CHECKED	REVIS
DATE	REVIS

STATE OF ILLINOIS
 DEPARTMENT OF TRANSPORTATION

CROSS SECTIONS
 EXISTING & PROPOSED ROADWAY
 SCALE: SHEET NO. 5 OF 6 SHEETS STA. 23+00 TO STA. 24+63

TR	SECTION	COUNTY	TOTAL SHEETS	SHEET NO.
156	02-04116-00-BR	BOND	28	27
CONTRACT NO. 97521			ILLINOIS FED. AID PROJECT	