

F.A. RTE.	SECTION	COUNTY	TOTAL SHEETS	SHEET NO.
	PARK ROADS	LASALLE	38	25
STA.	TO STA.			
FED. ROAD DIST. NO.	ILLINOIS		FED. AID PROJECT	
DNR PROJECT NO. 02-03-0200				

FINAL SURVEY

BY: \_\_\_\_\_ DATE: \_\_\_\_\_

SLIP WITH SURVEY

NOTE BOOK TEMPLATE AREAS CHECKED

ORIGINAL SURVEY

BY: \_\_\_\_\_ DATE: \_\_\_\_\_

SLIP WITH SURVEY



NOTE BOOK TEMPLATE AREAS CHECKED

PLOT DATE = #DATE#

FILE NAME = #FILE#

PLOT SCALE = #SCALE#

USER NAME = #USER#

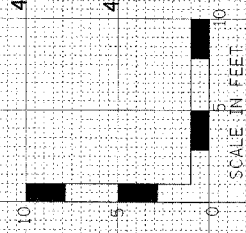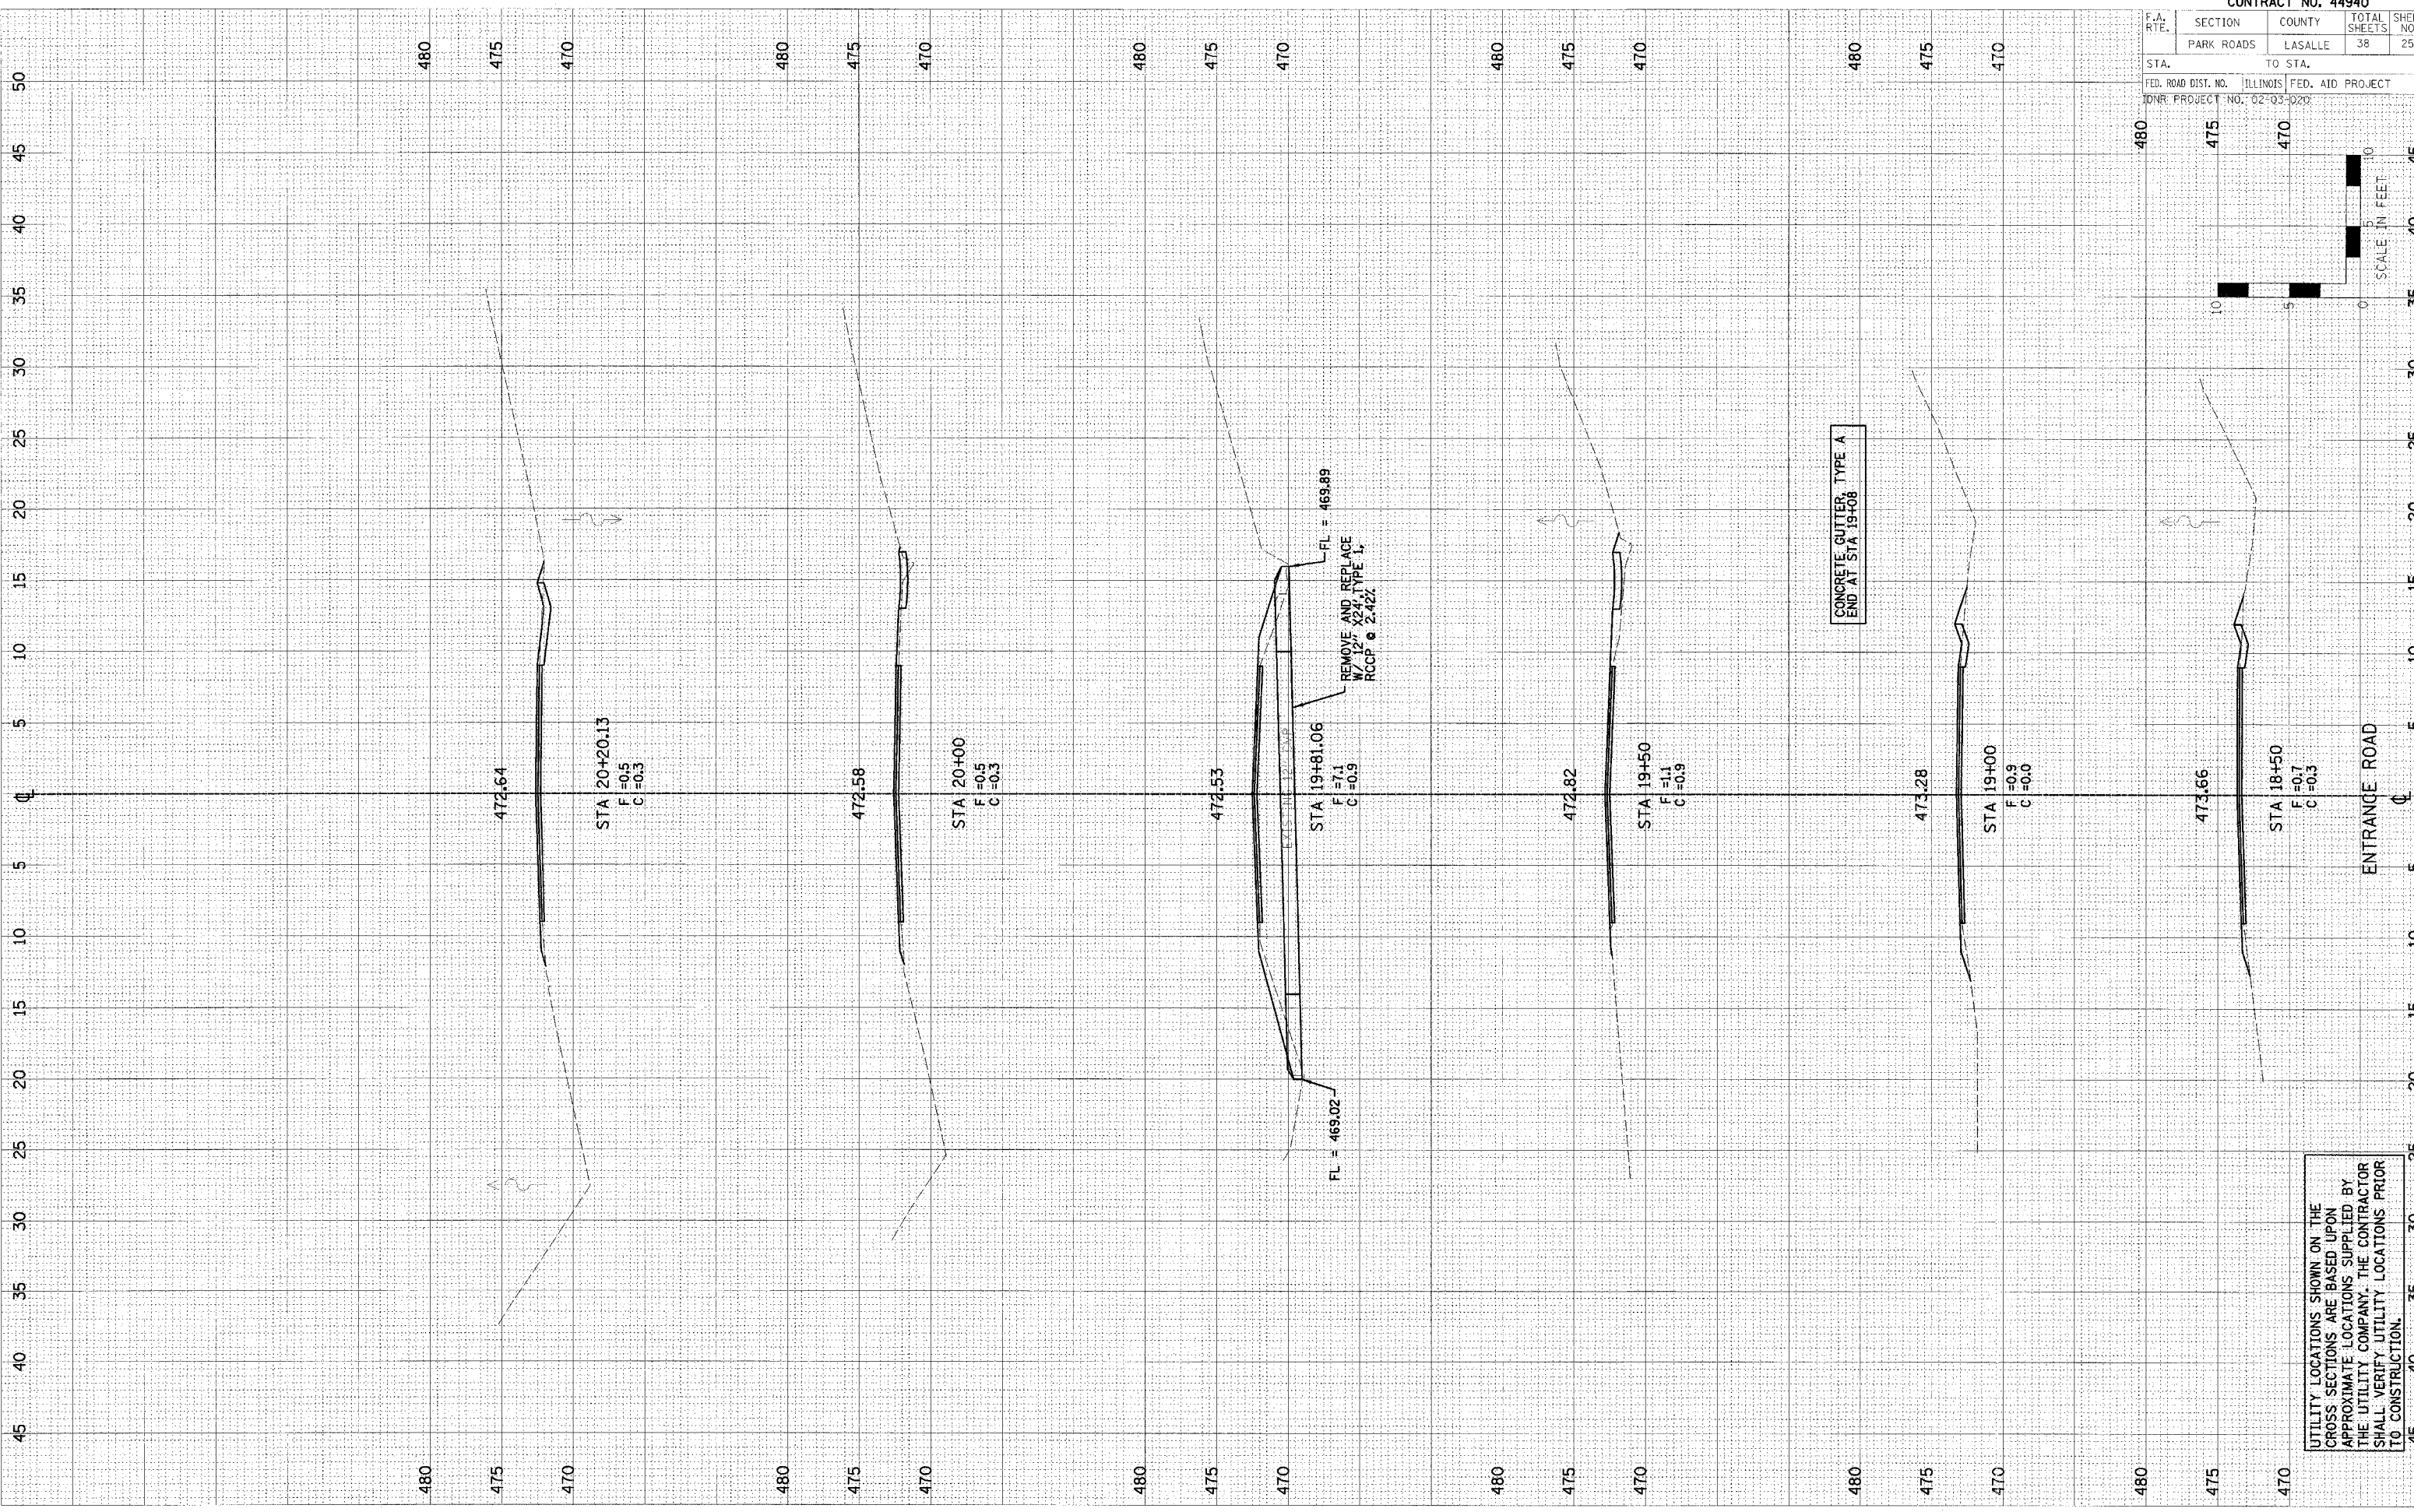

UTILITY LOCATIONS SHOWN ON THE CROSS SECTIONS ARE BASED UPON APPROXIMATE LOCATIONS SUPPLIED BY THE UTILITY COMPANY. THE CONTRACTOR SHALL VERIFY UTILITY LOCATIONS PRIOR TO CONSTRUCTION.

ENTRANCE ROAD

CONCRETE GUTTER, TYPE A  
END AT STA 19+08