



ORIGINAL
 SURVEY
 NOTE BOOK
 AREAS
 BY
 DATE

FINAL
 SURVEY
 NOTE BOOK
 AREAS CHECKED
 BY
 DATE

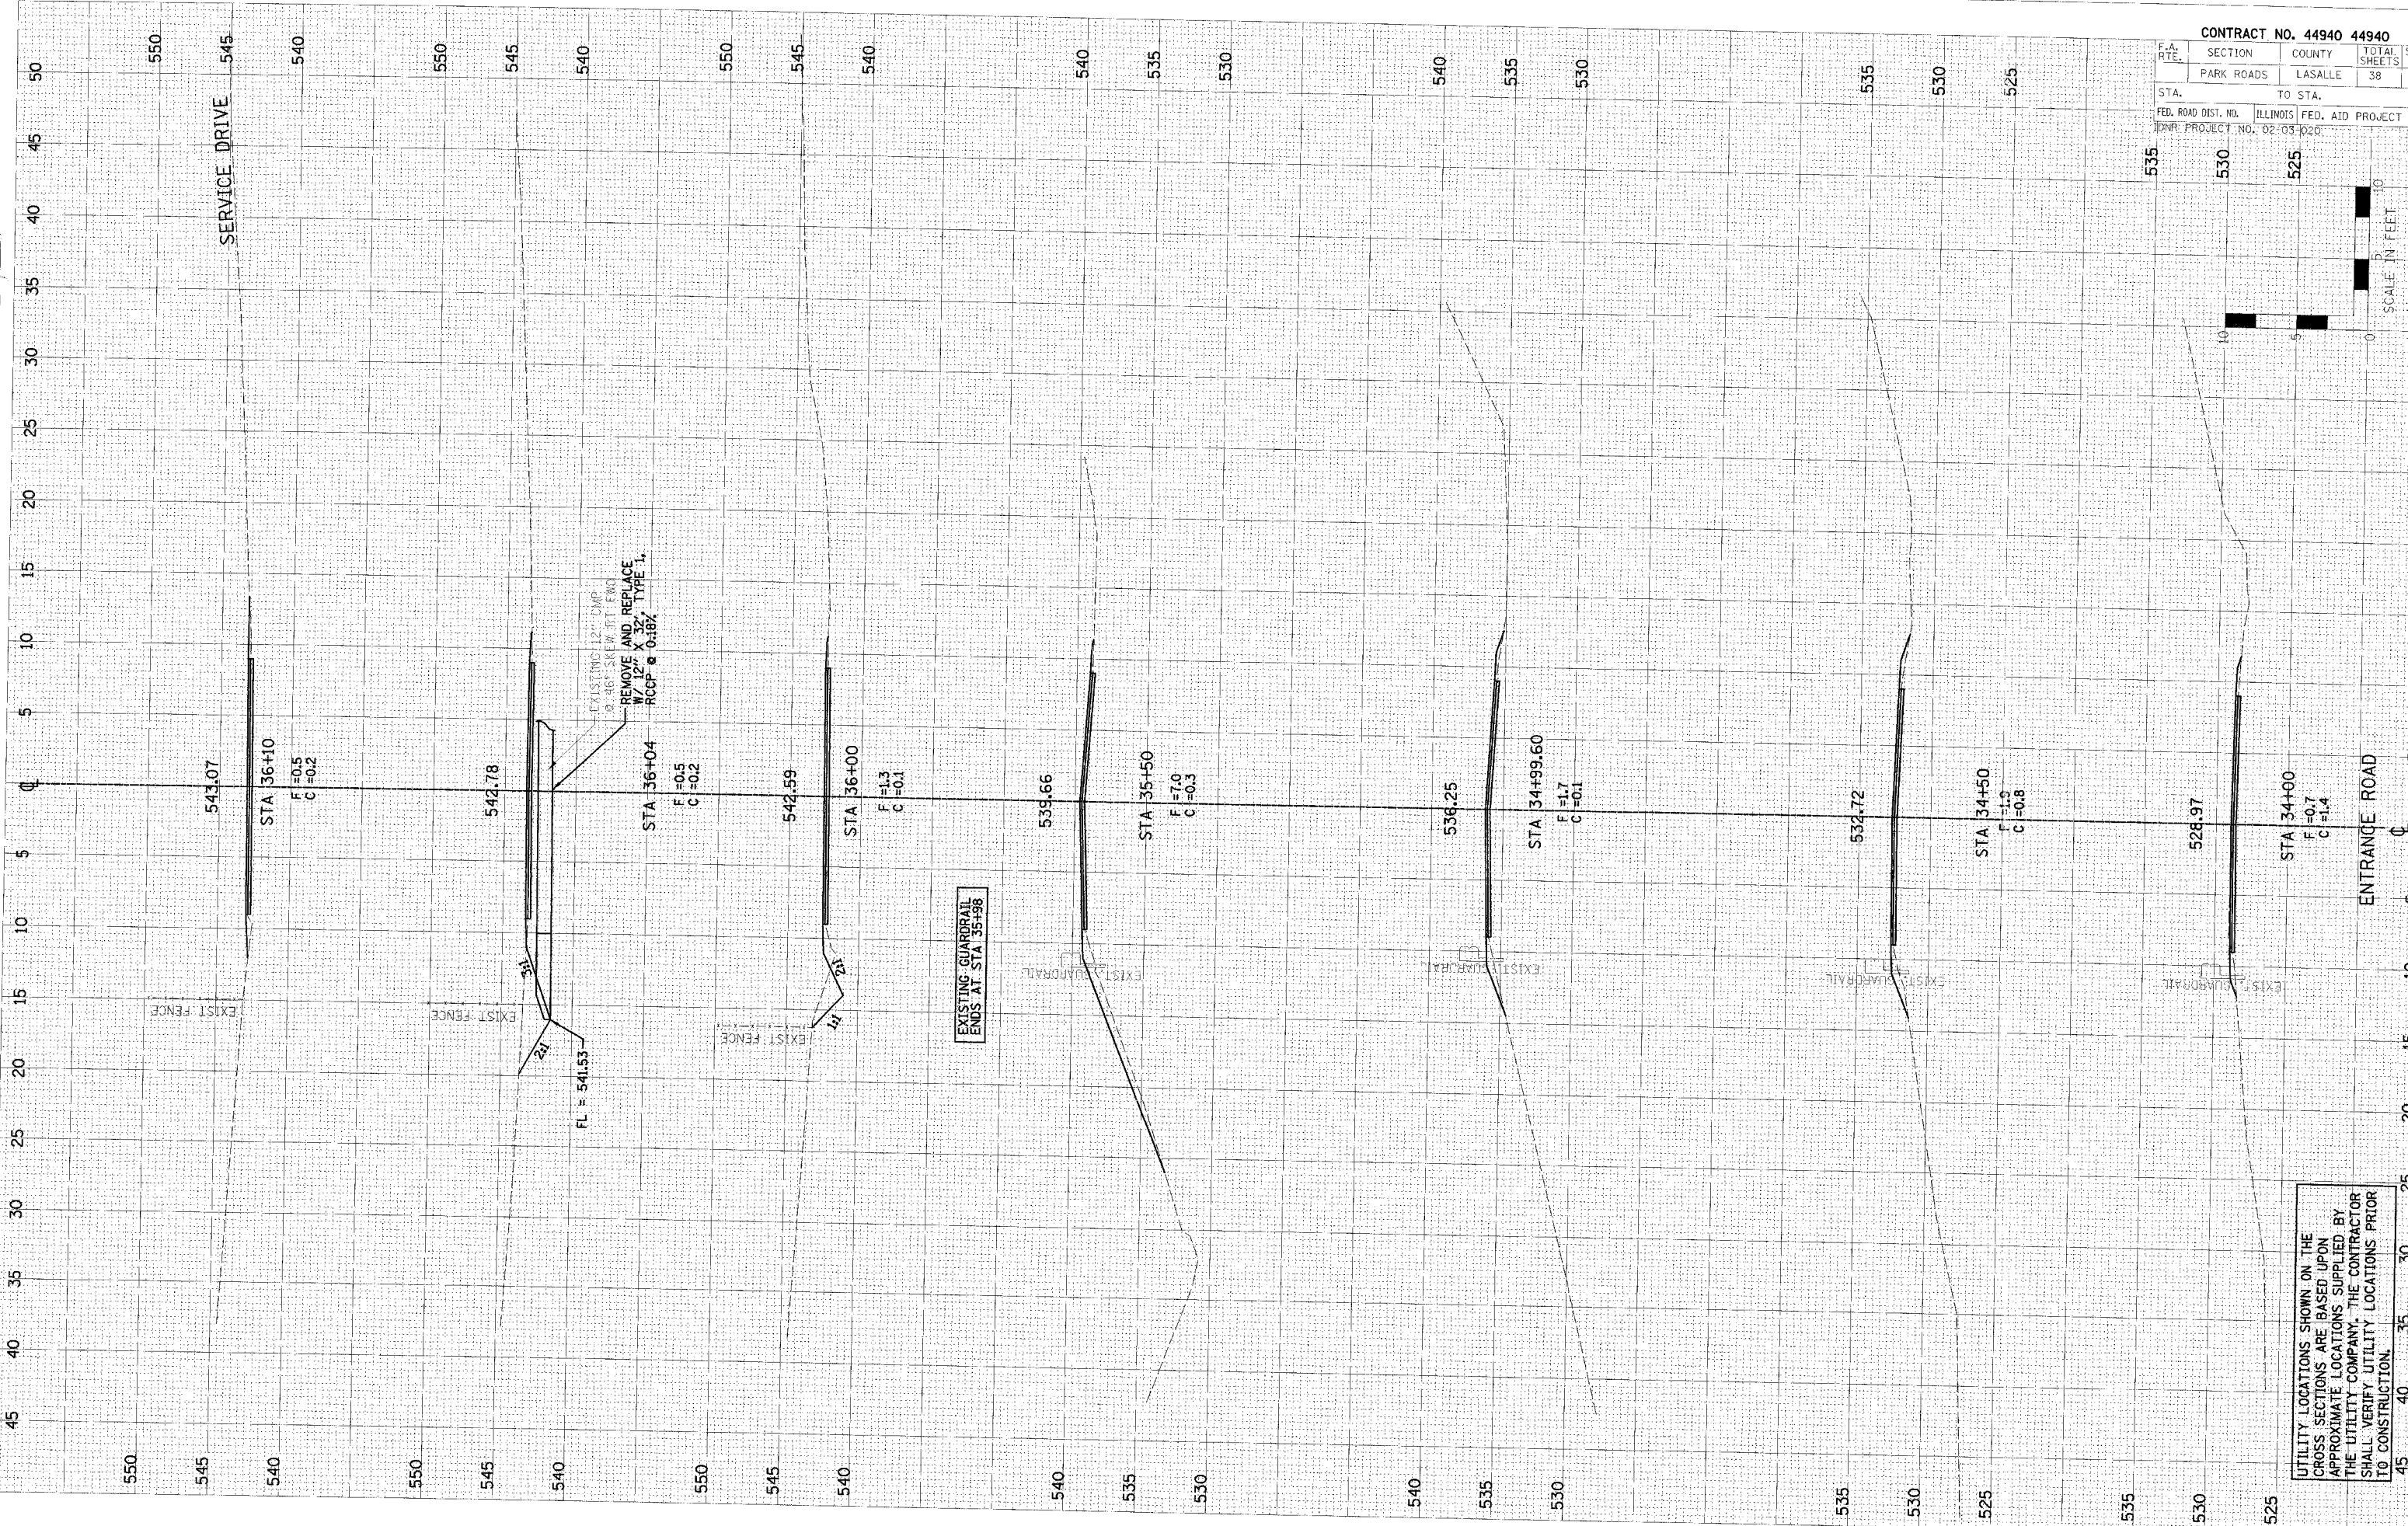

CONTRACT NO. 44940 44940	
F.A. RTE.	SECTION
PARK ROADS	LASALLE
COUNTY	TOTAL SHEETS
ILLINOIS	38
SHEET NO.	33
STA.	TO STA.
535	525
FED. ROAD DIST. NO.	ILLINOIS FED. AID PROJECT
DMR PROJECT NO. 02 03 020	

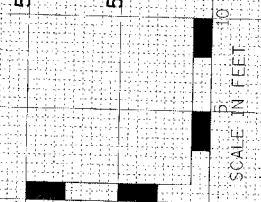

UTILITY LOCATIONS SHOWN ON THE CROSS SECTIONS ARE BASED UPON APPROXIMATE LOCATIONS SUPPLIED BY THE UTILITY COMPANY. THE CONTRACTOR SHALL VERIFY UTILITY LOCATIONS PRIOR TO CONSTRUCTION.