



PLOT DATE = #DATE#
 FILE NAME = #FILE#
 PLOT SCALE = #SCALE#
 USER NAME = #USER#

ORIGINAL SURVEY
 SURVEY NUMBER
 NOTE BOOK
 DATE

FINAL SURVEY
 SURVEY NUMBER
 NOTE BOOK
 DATE

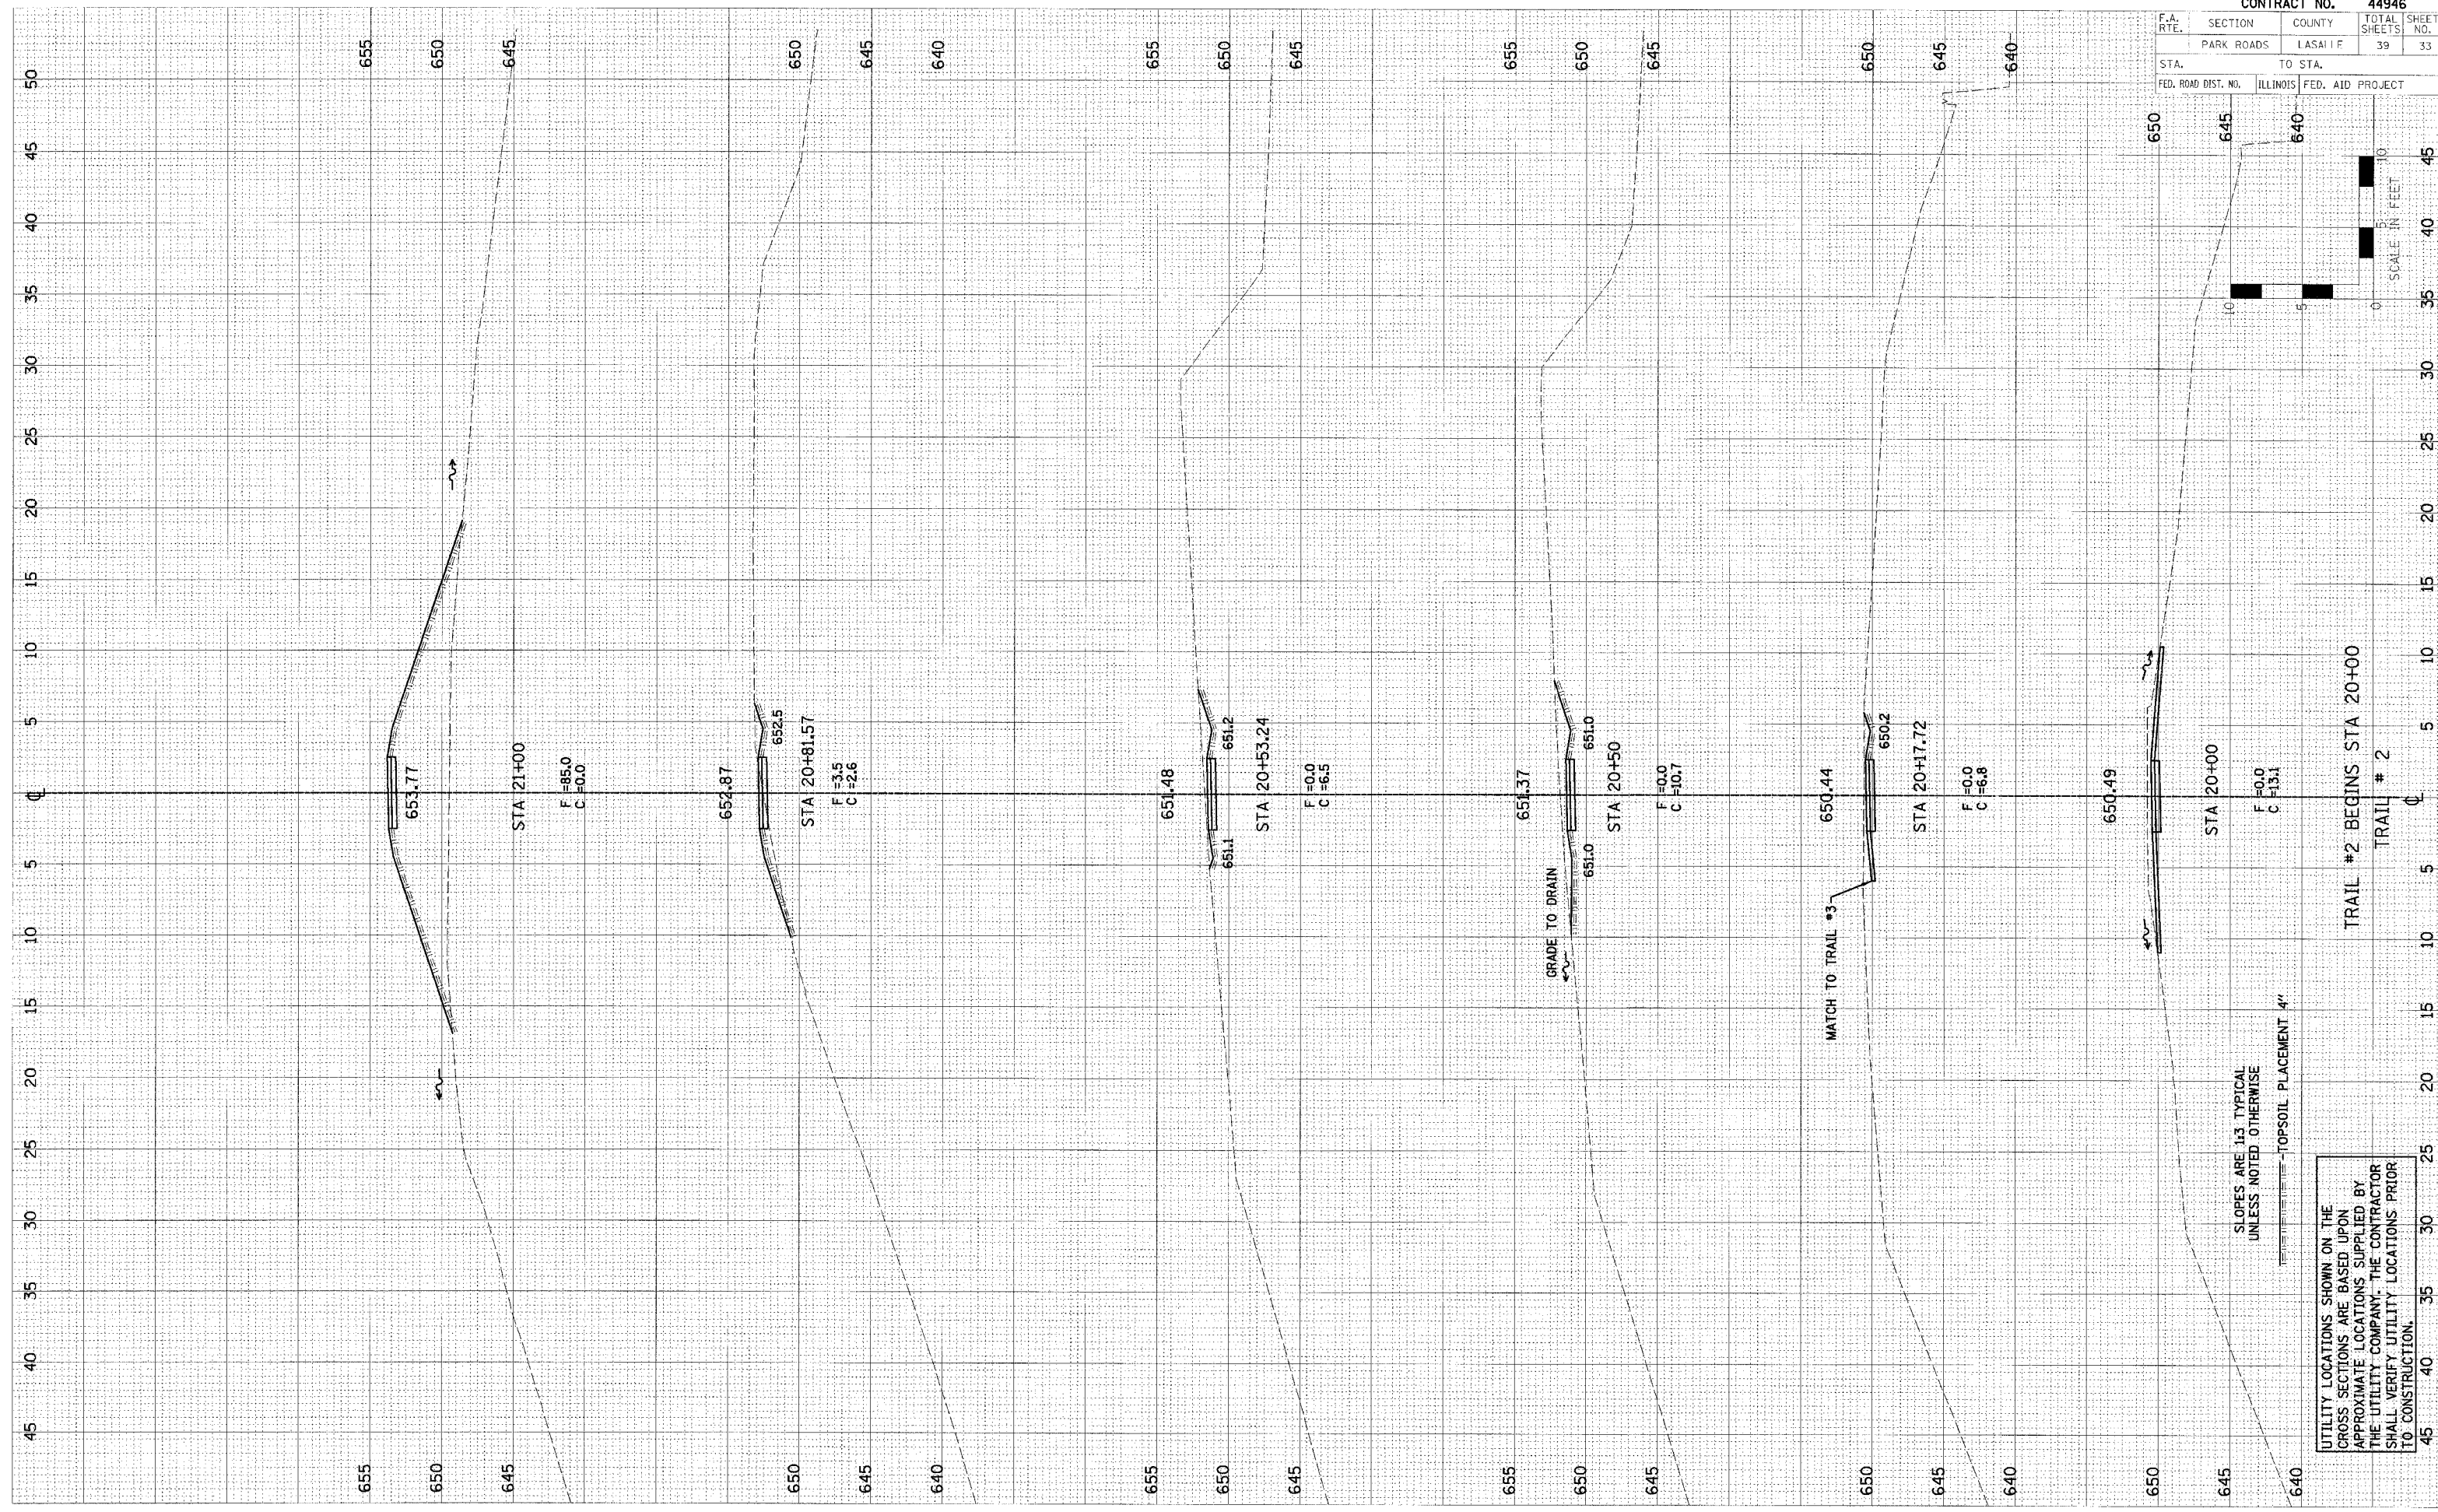

CONTRACT NO. 44946	
F.A. RTE.	SECTION
PARK ROADS	LASALLE
STATION	TO STATION
FED. ROAD DIST. NO.	ILLINOIS FED. AID PROJECT
TOTAL SHEETS 39	SHEET NO. 33

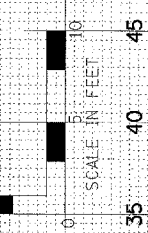

UTILITY LOCATIONS SHOWN ON THE CROSS SECTIONS ARE BASED UPON APPROXIMATE LOCATIONS SUPPLIED BY THE UTILITY COMPANY. THE CONTRACTOR SHALL VERIFY UTILITY LOCATIONS PRIOR TO CONSTRUCTION.

TRAIL #2 BEGINS STA 20+00
 TRAIL #2