



PLOT DATE = 8/20/14
 FILE NAME = 81FILE14
 PLOT SCALE = 8SCALE4
 USER NAME = 8USER8
 SURVEYED BY: _____ DATE: _____
 SURVEY: _____
 NOTE BOOK: _____
 AREAS: _____
 AREAS (SHEETS): _____

SURVEYED BY: _____ DATE: _____
 SURVEY: _____
 NOTE BOOK: _____
 AREAS: _____
 AREAS (SHEETS): _____

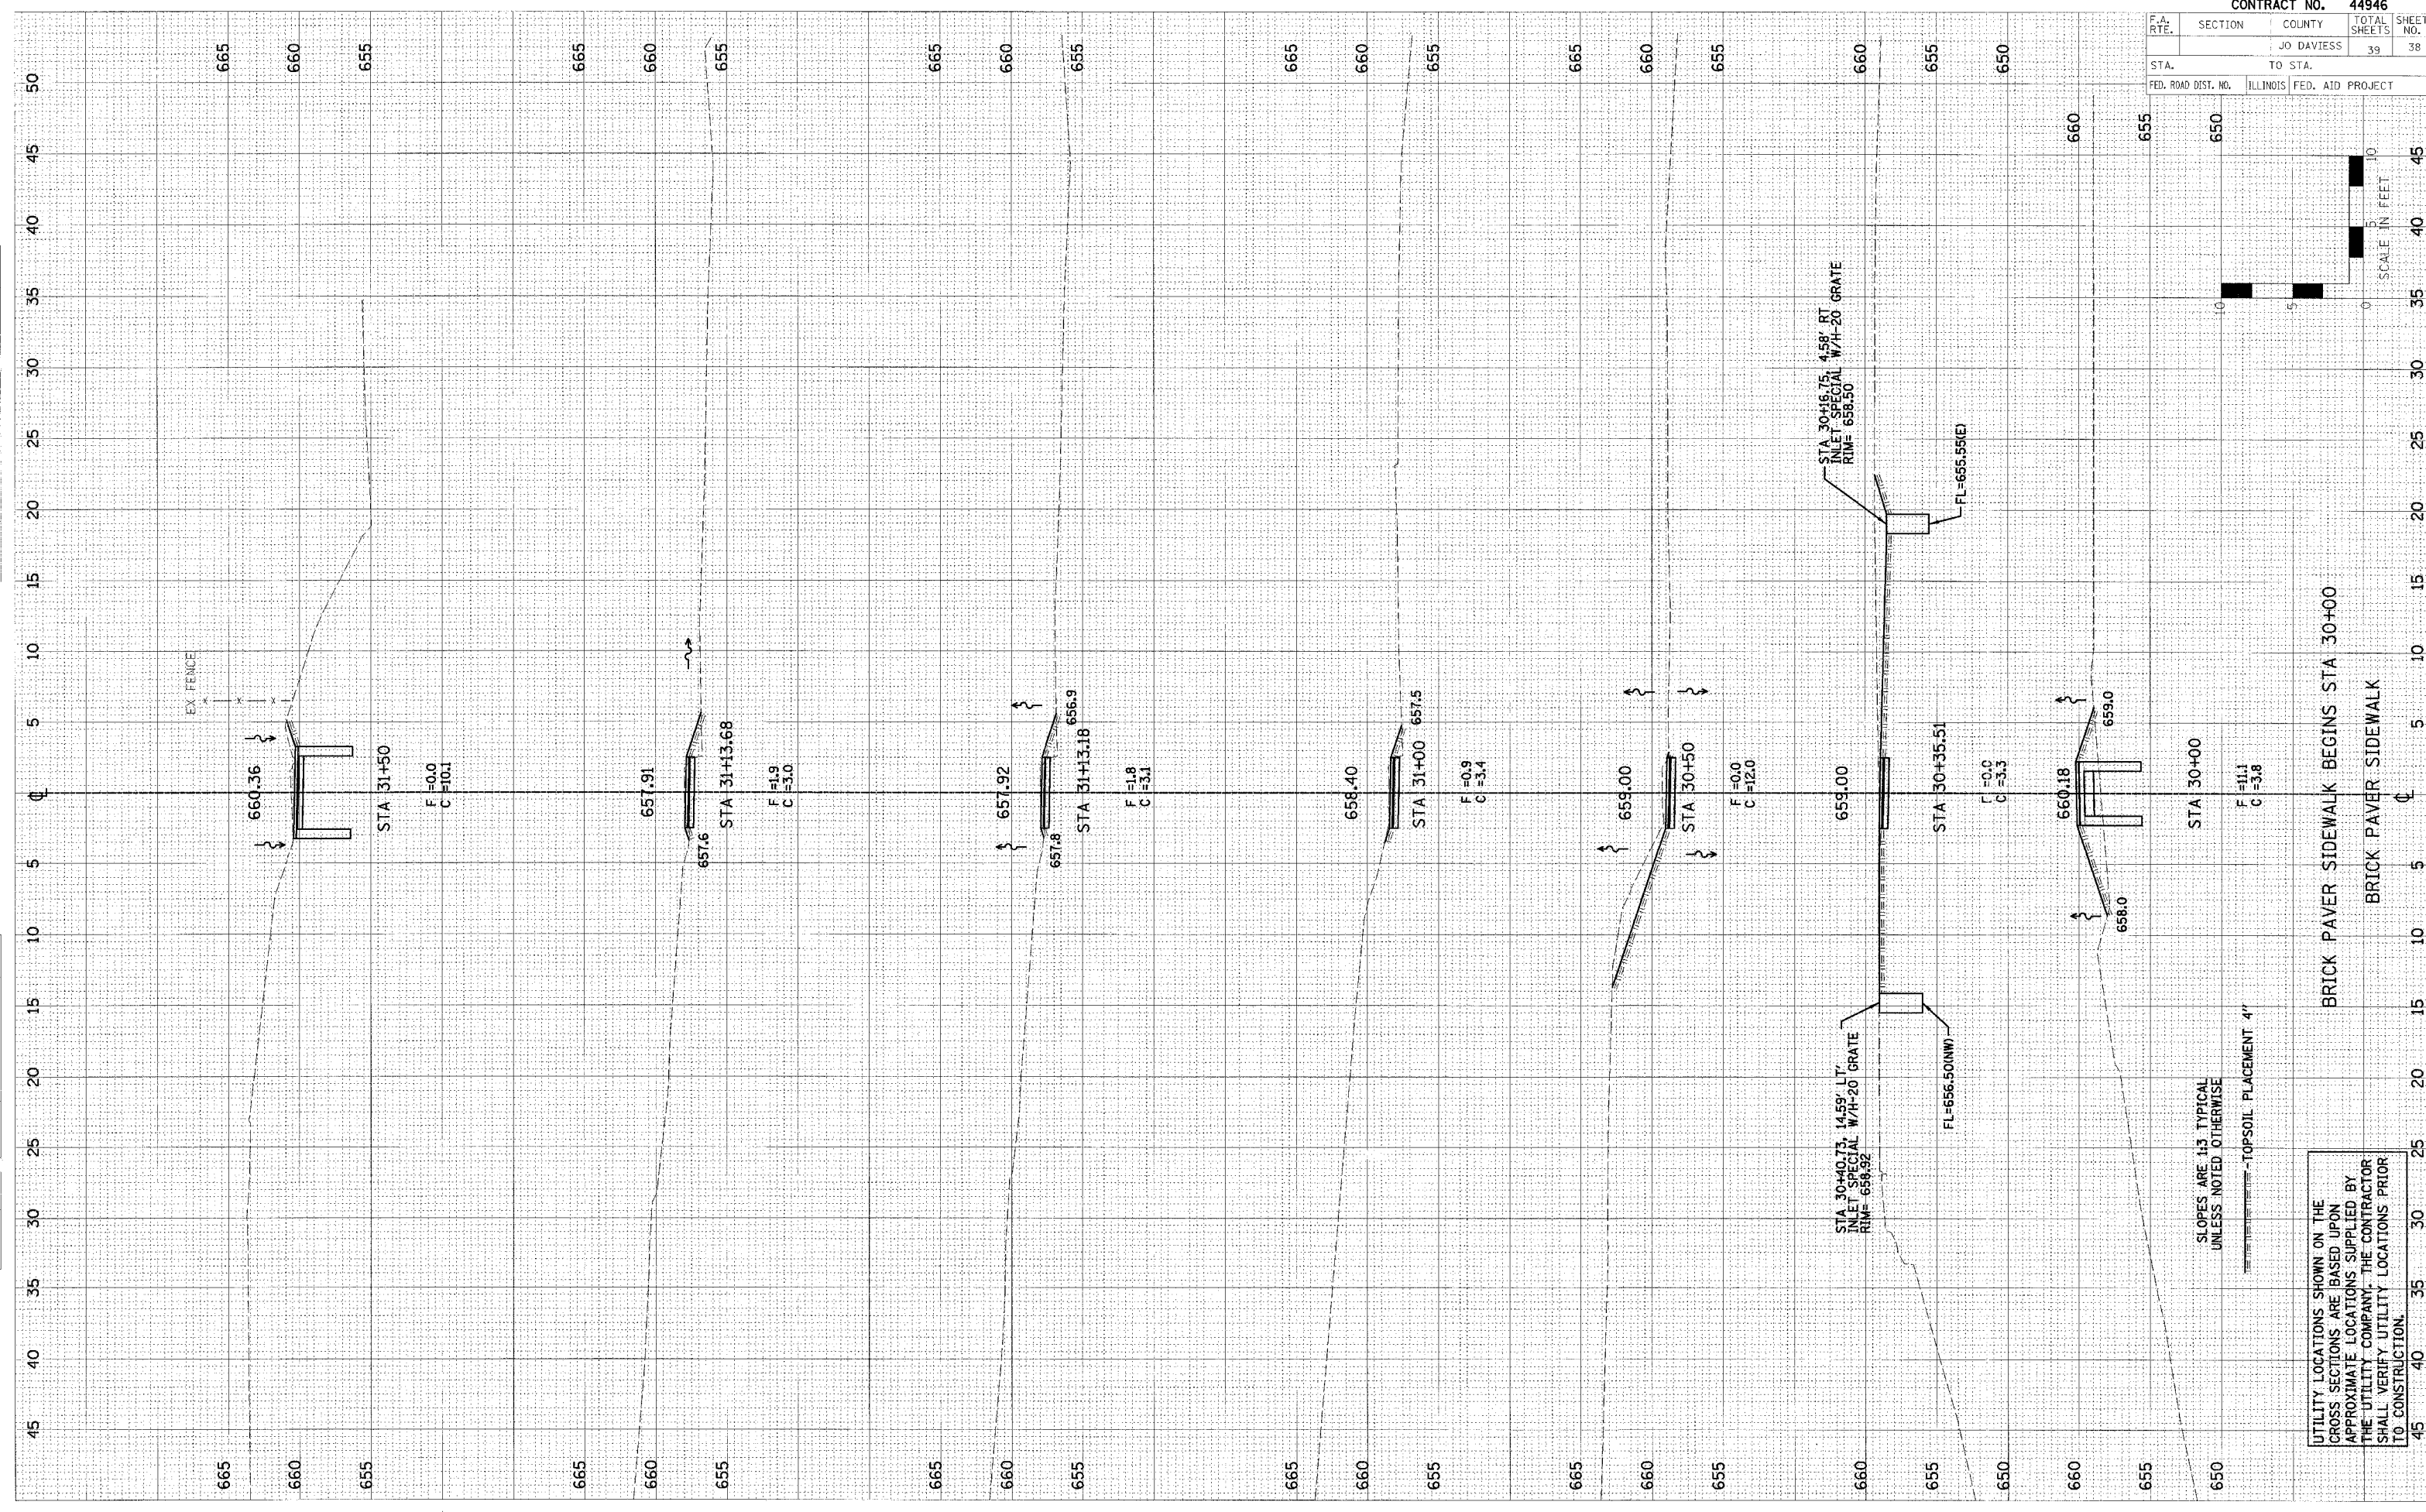

CONTRACT NO. 44946	
F.A. RTE.	SECTION COUNTY
STA.	TO STA.
FED. ROAD DIST. NO.	ILLINOIS FED. AID PROJECT
39	38

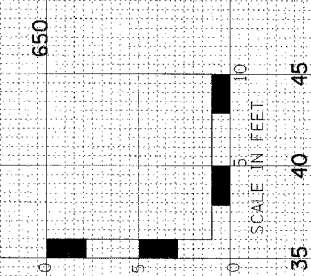

UTILITY LOCATIONS SHOWN ON THE CROSS SECTIONS ARE BASED UPON APPROXIMATE LOCATIONS SUPPLIED BY THE UTILITY COMPANY. THE CONTRACTOR SHALL VERIFY UTILITY LOCATIONS PRIOR TO CONSTRUCTION.

SLOPES ARE 1:1 TYPICAL UNLESS NOTED OTHERWISE
 TOPSOIL PLACEMENT 4"

BRICK PAVER SIDEWALK BEGINS STA 30+00
 BRICK PAVER SIDEWALK