
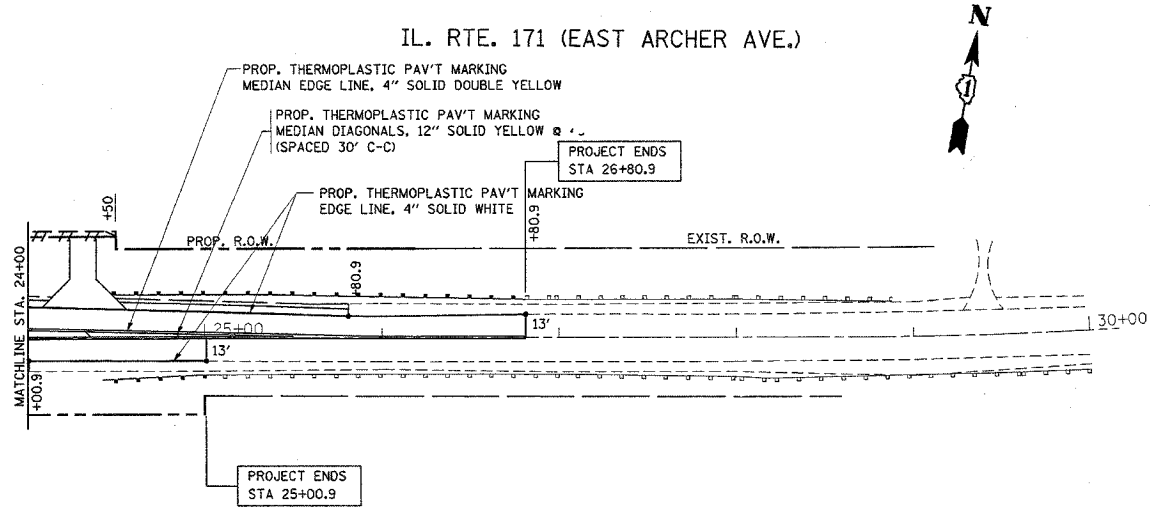


F.A.P. RTE.	SECTION	COUNTY	TOTAL SHEETS	SHEET NO.
577	3114 N-1	COOK	72	34
STA. 10+00		TO STA. 28+00		
FED. ROAD DIST. NO.		ILLINOIS FED. AID PROJECT		

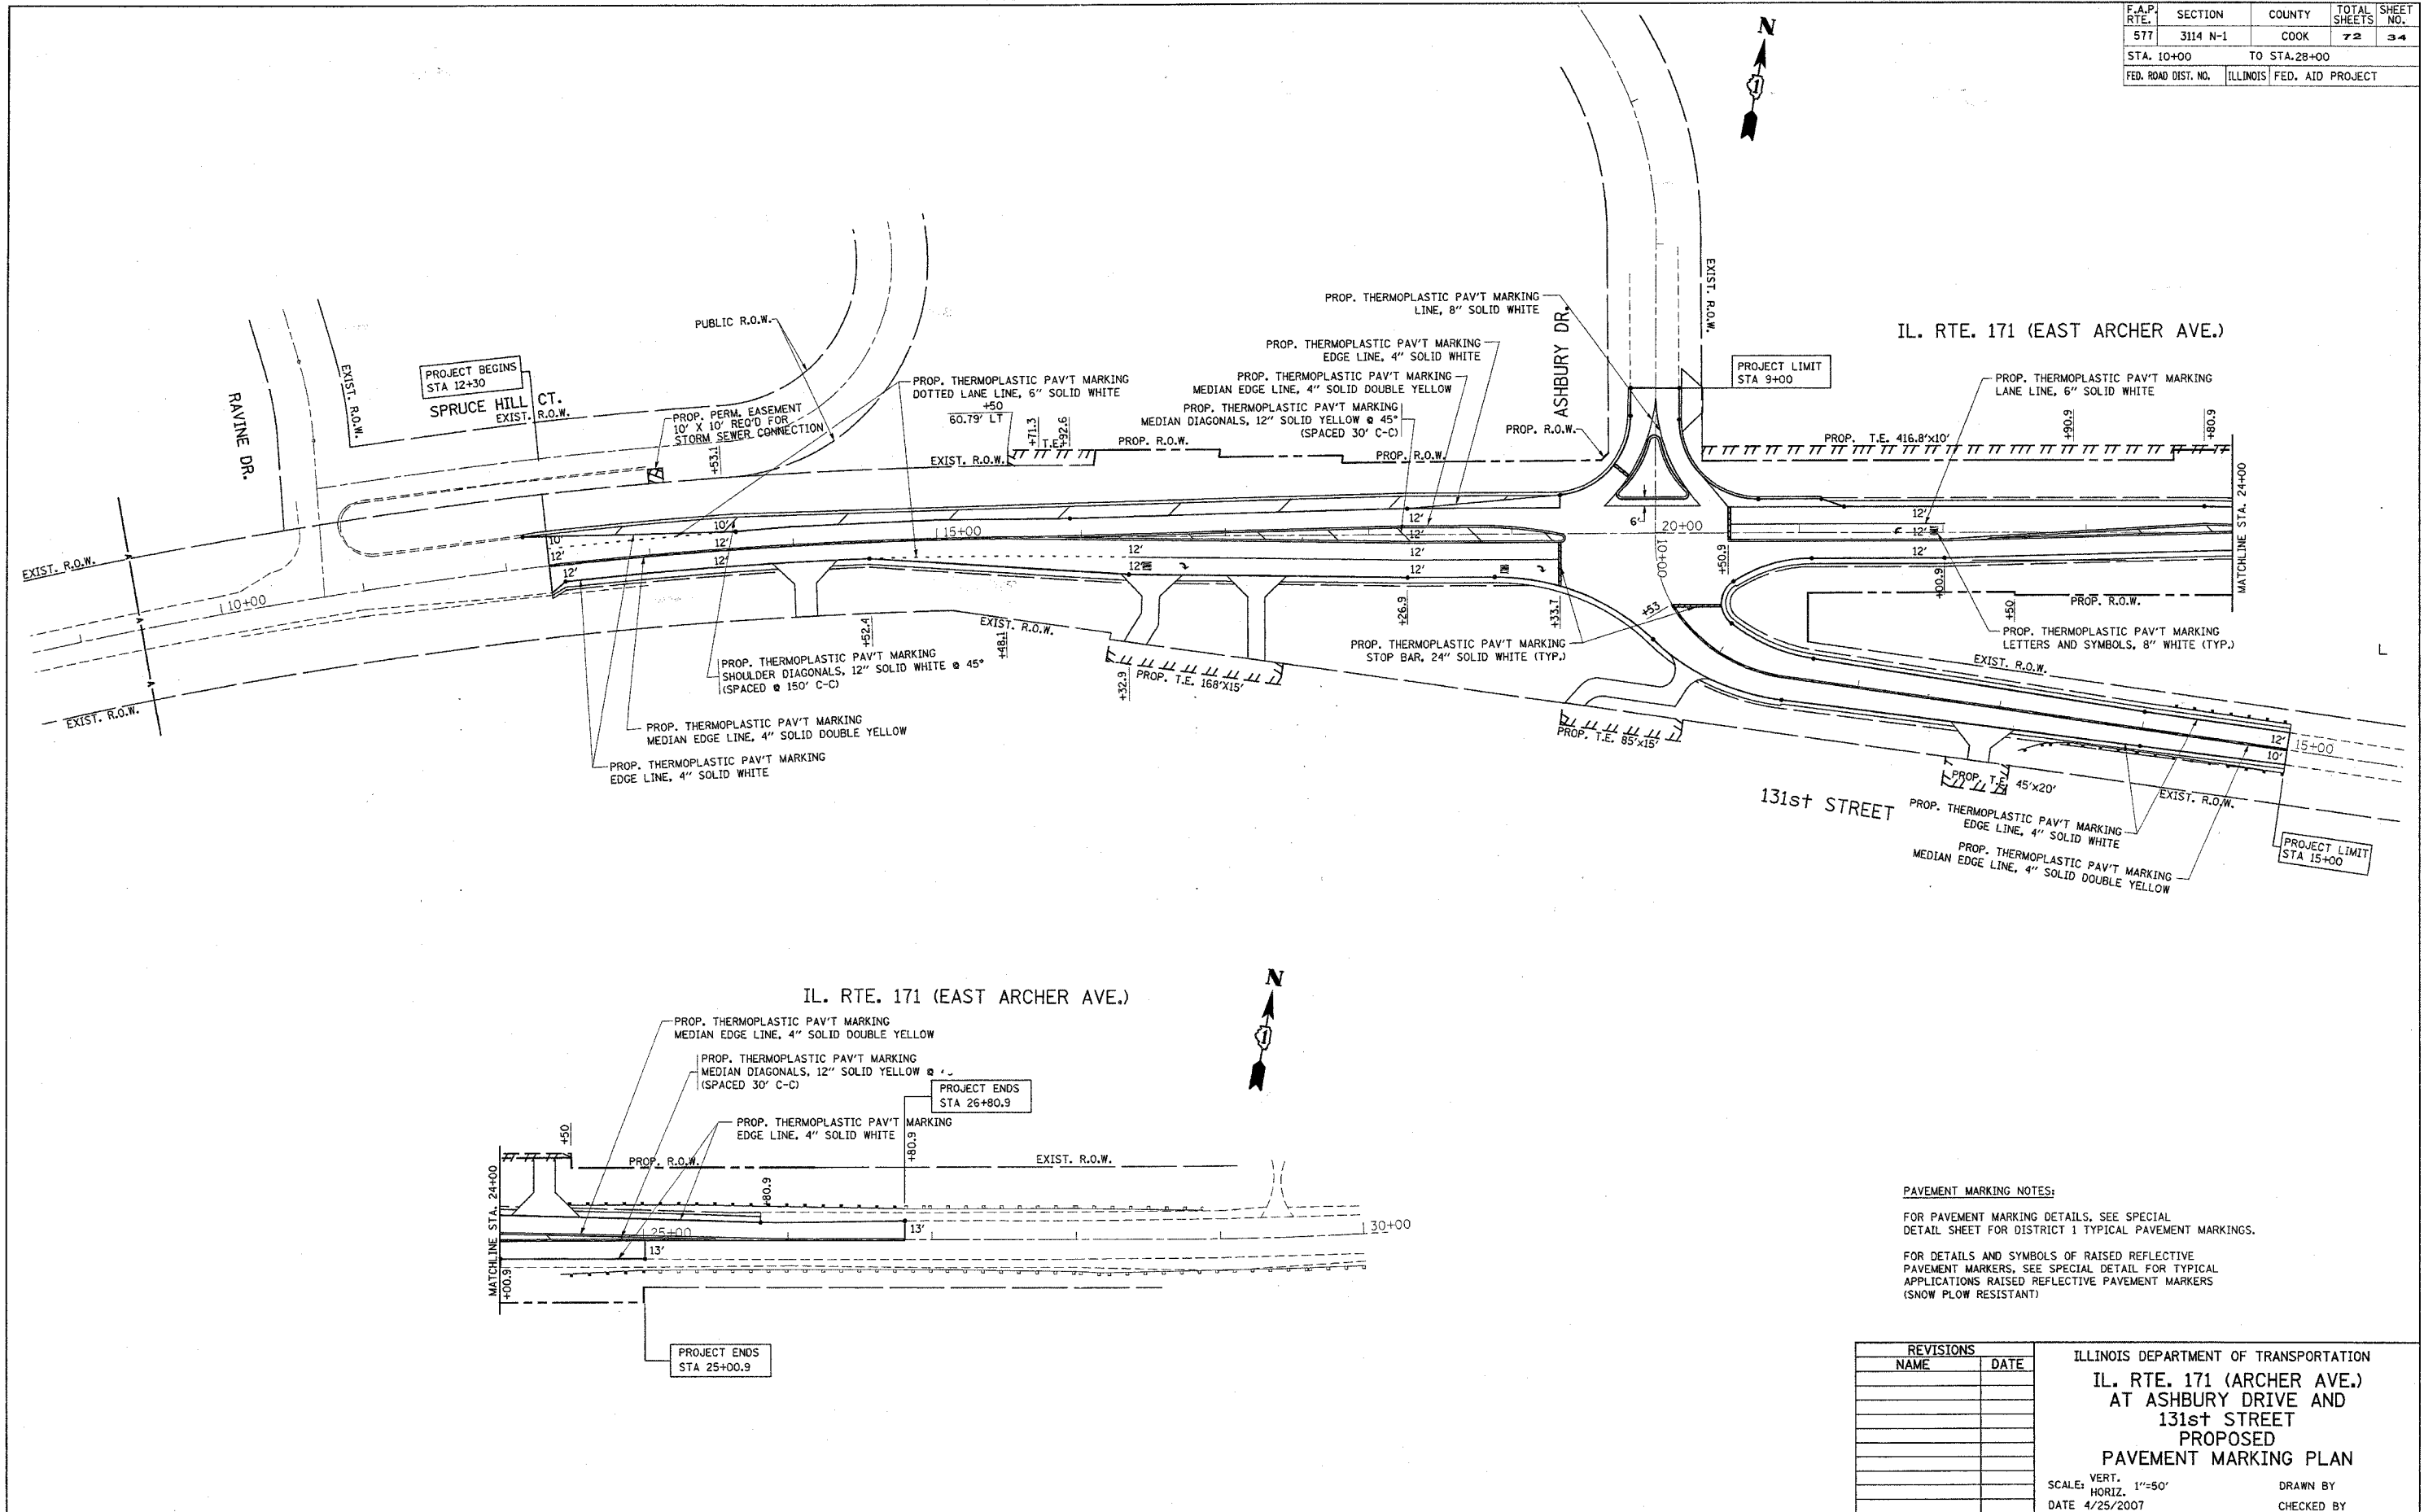

PAVEMENT MARKING NOTES:
 FOR PAVEMENT MARKING DETAILS, SEE SPECIAL DETAIL SHEET FOR DISTRICT 1 TYPICAL PAVEMENT MARKINGS.
 FOR DETAILS AND SYMBOLS OF RAISED REFLECTIVE PAVEMENT MARKERS, SEE SPECIAL DETAIL FOR TYPICAL APPLICATIONS RAISED REFLECTIVE PAVEMENT MARKERS (SNOW PLOW RESISTANT)

REVISIONS	
NAME	DATE

ILLINOIS DEPARTMENT OF TRANSPORTATION
**IL. RTE. 171 (ARCHER AVE.)
 AT ASHBURY DRIVE AND
 131st STREET
 PROPOSED
 PAVEMENT MARKING PLAN**
 SCALE: VERT. 1"=50'
 HORIZ. 1"=50'
 DATE 4/25/2007
 DRAWN BY _____
 CHECKED BY _____

PLOT DATE = 4/25/2007
 PLOT SCALE = 8000000 / IN.
 USER NAME = ulrichhd