



PLAN	SUBMITTED	BY	DATE
NOTE BOOK	PLOTTED		
NO.	GRADES CHECKED		
	STRUCTURE NOTATIONS CHECKED		
	CADD FILE NAME		
	NO.		

PROFILE	SUBMITTED	BY	DATE
NOTE BOOK	PLOTTED		
NO.	GRADES CHECKED		
	STRUCTURE NOTATIONS CHECKED		
	CADD FILE NAME		
	NO.		

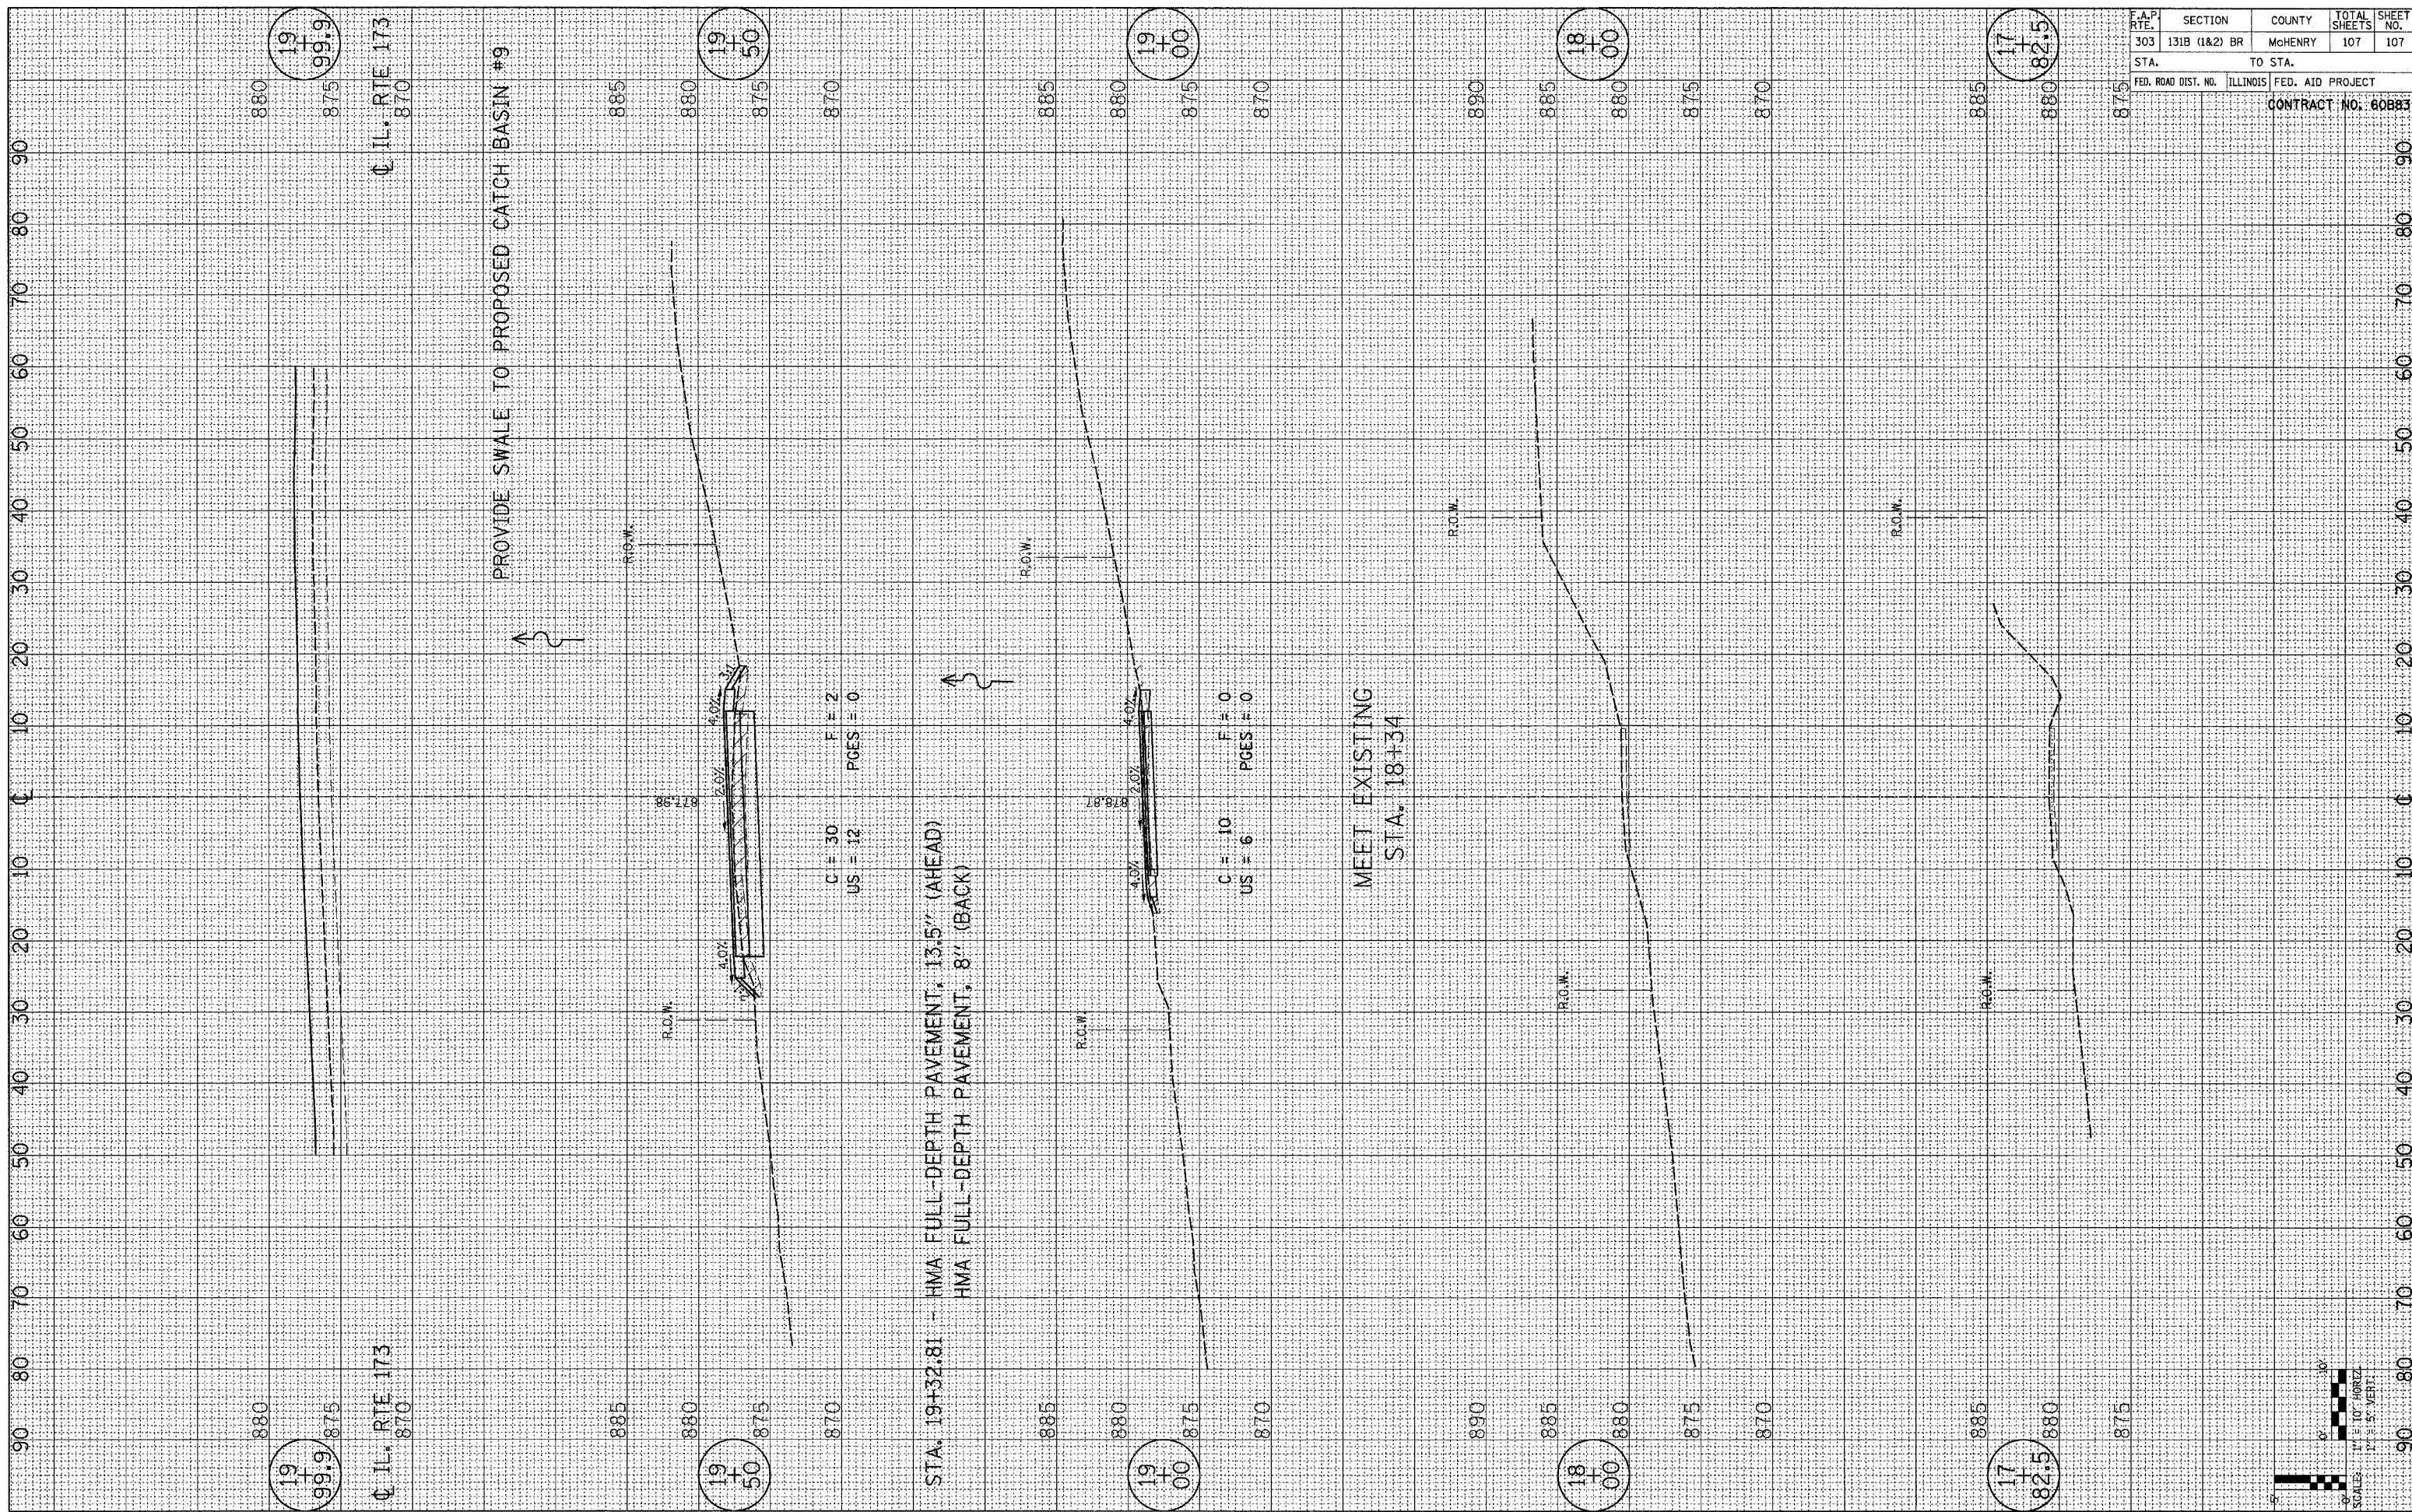

F.A.P. RITE	SECTION	COUNTY	TOTAL SHEETS	SHEET NO.
303	131B (1&2) BR	MCHENRY	107	107
STA.	TO STA.		FED. AID PROJECT	
FED. ROAD DIST. NO.	ILLINOIS	CONTRACT NO. 60883		

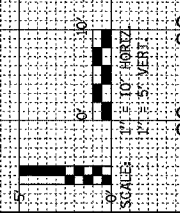

DATE: APRIL 16, 2007

CROSS SECTIONS BECKS ROAD