


F.A.I. RTE.	SECTION	COUNTY	TOTAL SHEETS	SHEET NO.
59	*	WILL	102	31
STA.		TO STA.		
FED. ROAD DIST. NO. 1		ILLINOIS FED. AID PROJECT		
* 99(1&2)AC-R-2		CONTRACT NO. 60B97		

NOTES :

1. TRAFFIC CONTROL & PROTECTION FOR THE EXISTING WEST FRONTAGE ROAD SHALL BE IN ACCORDANCE WITH STANDARD 701201, 701326 AND 701306.
2. ANY CONFLICTING PAVEMENT MARKINGS WILL BE REMOVED.
3. TRAFFIC CONTROL & PROTECTION FOR PROPOSED WEST FRONTAGE ROAD NORTH OF 5519+50 SHALL BE IN ACCORDANCE WITH STANDARD 701006.

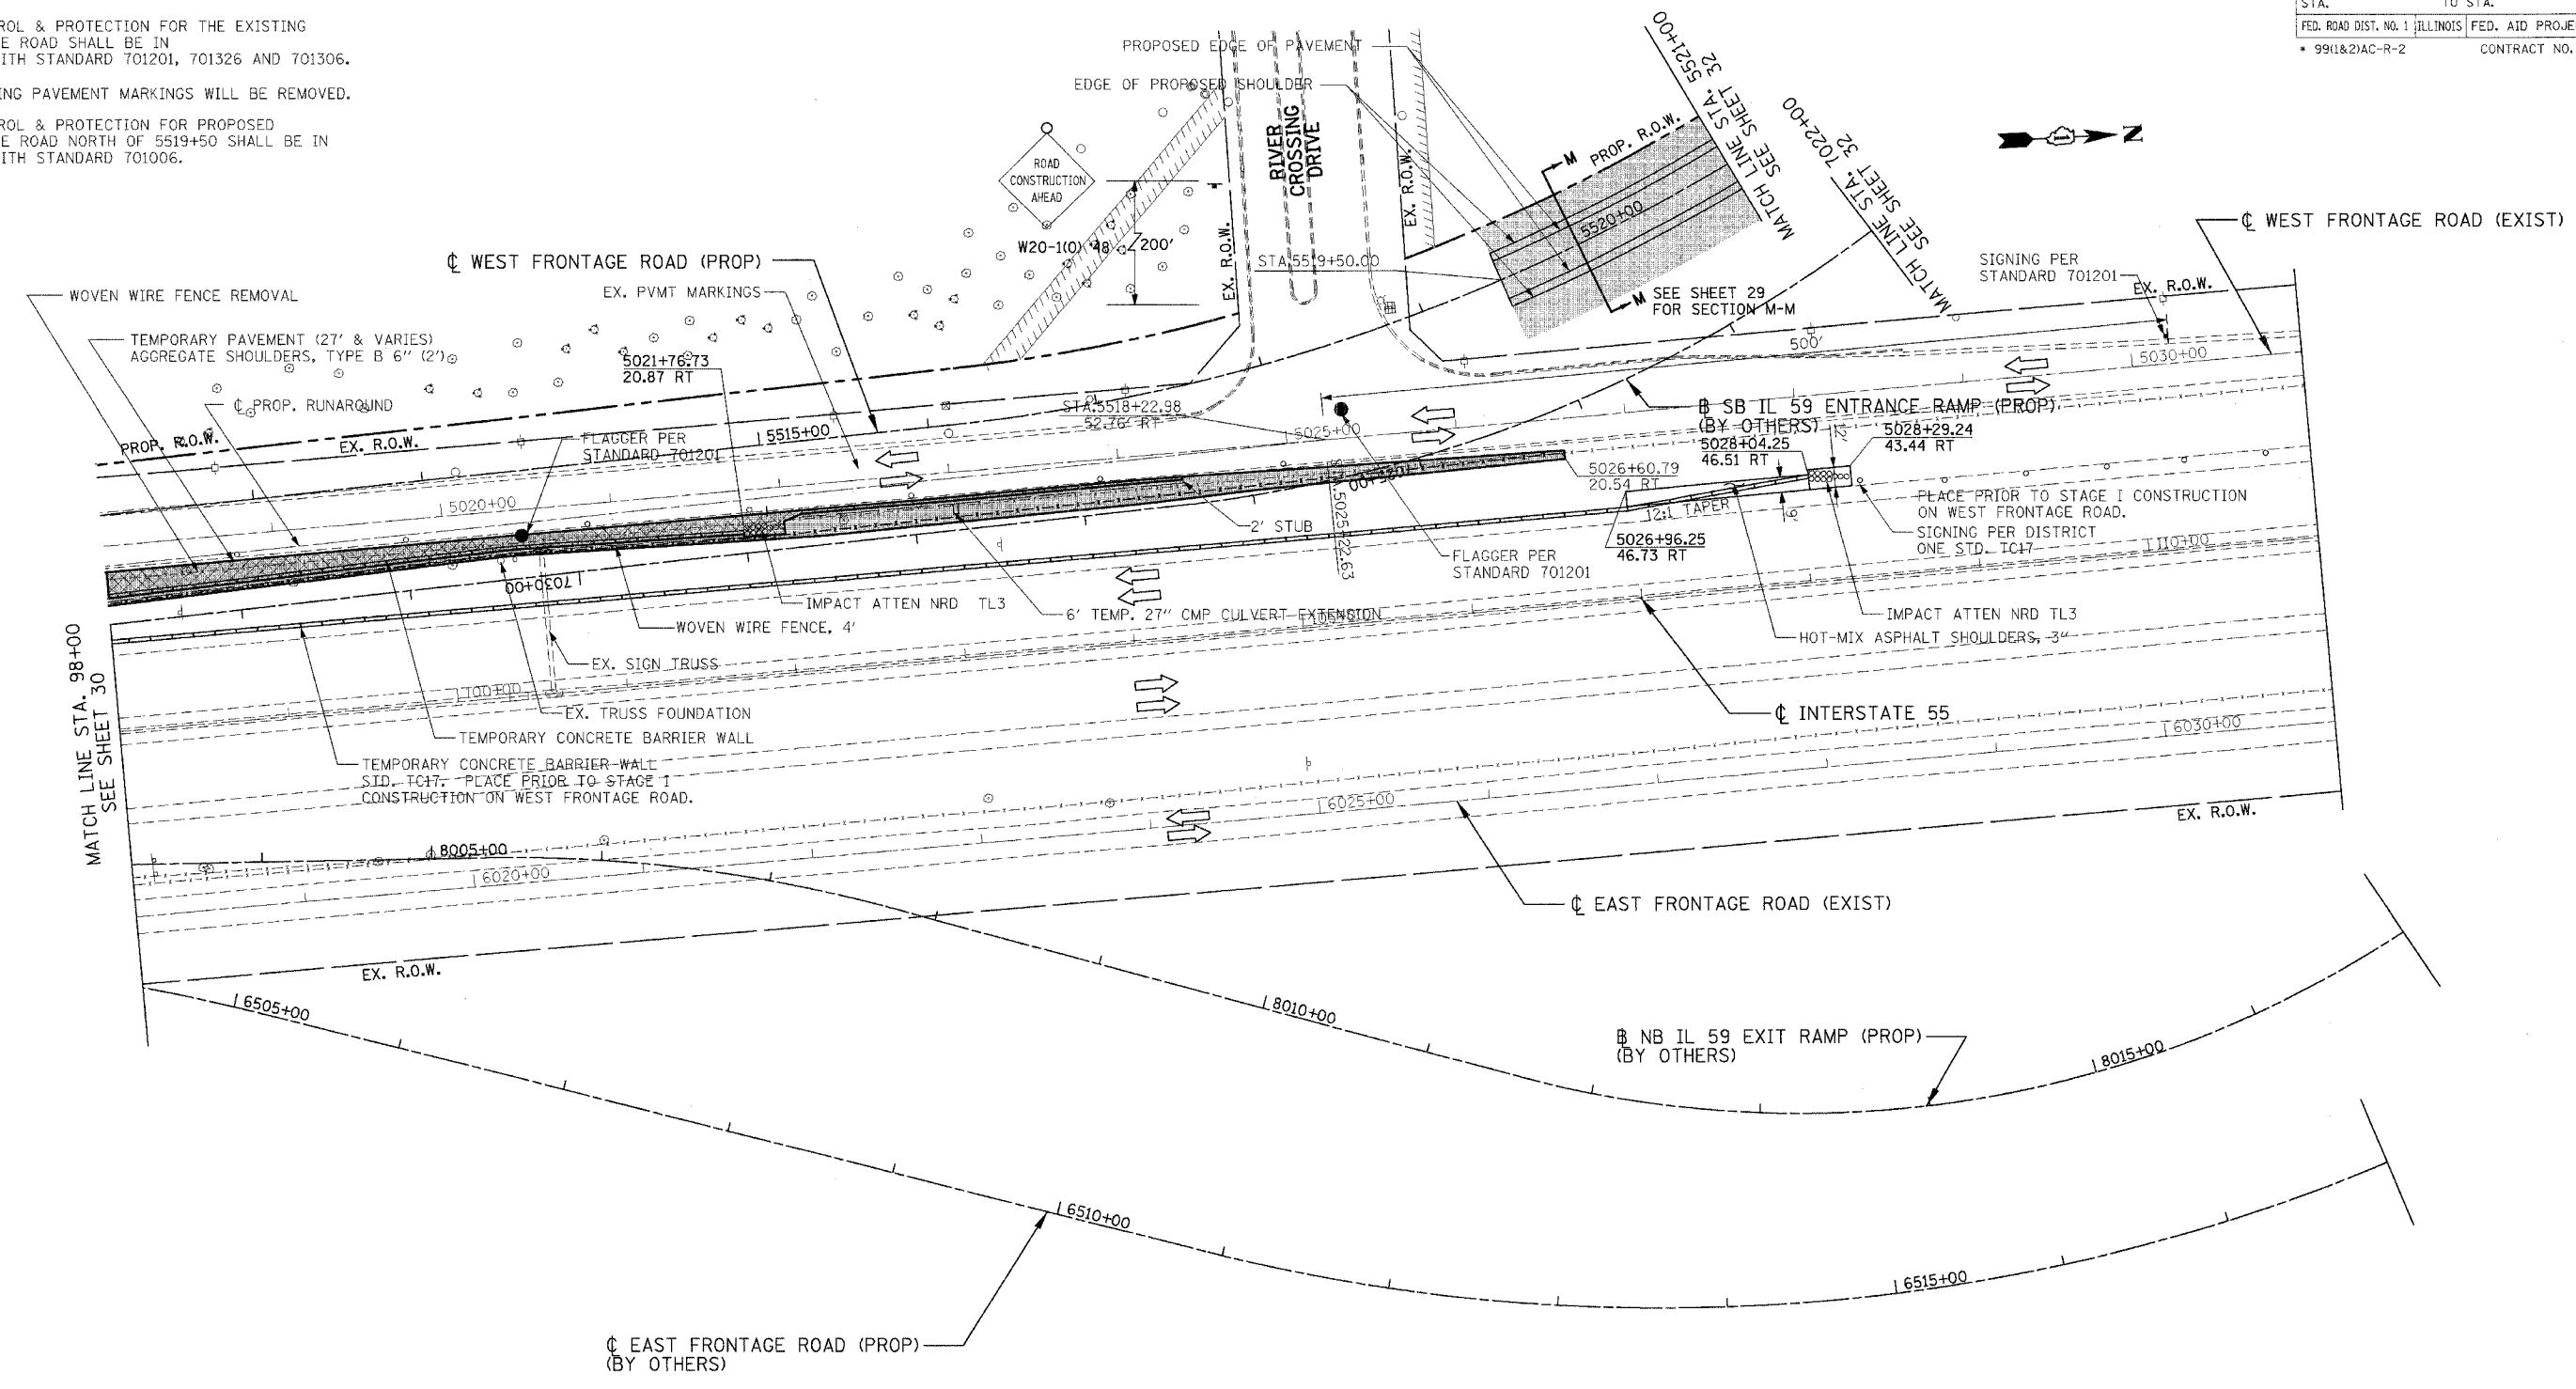

LEGEND

- WORK ZONE
- TEMP. PAVEMENT, UNLESS OTHERWISE NOTED
- TEMP. PAVT - PREVIOUS STAGE, UNLESS OTHERWISE NOTED
- PAVEMENT REMOVAL
- MILL AND RESURFACE PAVEMENT
- PLASTIC TYPE II BARRICADES OR DRUMS W/ STEADY BURN LIGHT
- TRAFFIC FLOW

- ARROW BOARD
- VERTICAL PANELS
- BARRICADE, TYPE III
- PROP TRAFFIC SIGN
- BARRICADES, TYPE II W/ FLASHING LIGHTS
- PROP. GUARDRAIL
- EXIST. GUARDRAIL
- PROP. TEMPORARY CONC. BARRIER WALL

LEGEND

- (10) WET TEMPORARY PAVEMENT MARKING TAPE, TYPE III - 4" (WHITE)
- (11A) WET TEMPORARY PAVEMENT MARKING TAPE, TYPE III - 4" (DOUBLE YELLOW) @ 11" C-C
- (16) WET TEMPORARY PAVEMENT MARKING TAPE, TYPE III - 24" (WHITE)

REVISIONS	
NAME	DATE

ILLINOIS DEPARTMENT OF TRANSPORTATION
 FAI 55 WEST FRONTAGE ROAD AT IL 59
 SECTION: 99(1&2)AC-R-2
MAINTENANCE OF TRAFFIC
STAGE I
STA. 98+00 TO STA. 111+00
 SCALE: 1" = 50'
 DATE: 03/22/2007
 DRAWN BY: JP
 CHECKED BY: ACL

TENG
 TENG & ASSOCIATES, INC.
 ENGINEERS ARCHITECTS PLANNERS
 205 N. MICHIGAN, 4TH FLOOR, CHICAGO, IL 60610
 TELEPHONE: 312.466.5000

\AL100264.DGN, \S100267.DGN, \S100268.DGN, \S100269.DGN,