


F.A.I. RTE.	SECTION	COUNTY	TOTAL SHEETS	SHEET NO.
59	*	WILL	102	60
STA.		TO STA.		
FED. ROAD DIST. NO. 1		ILLINOIS	FED. AID PROJECT	
* 99(1&2)AC-R-2		CONTRACT NO. 60B97		

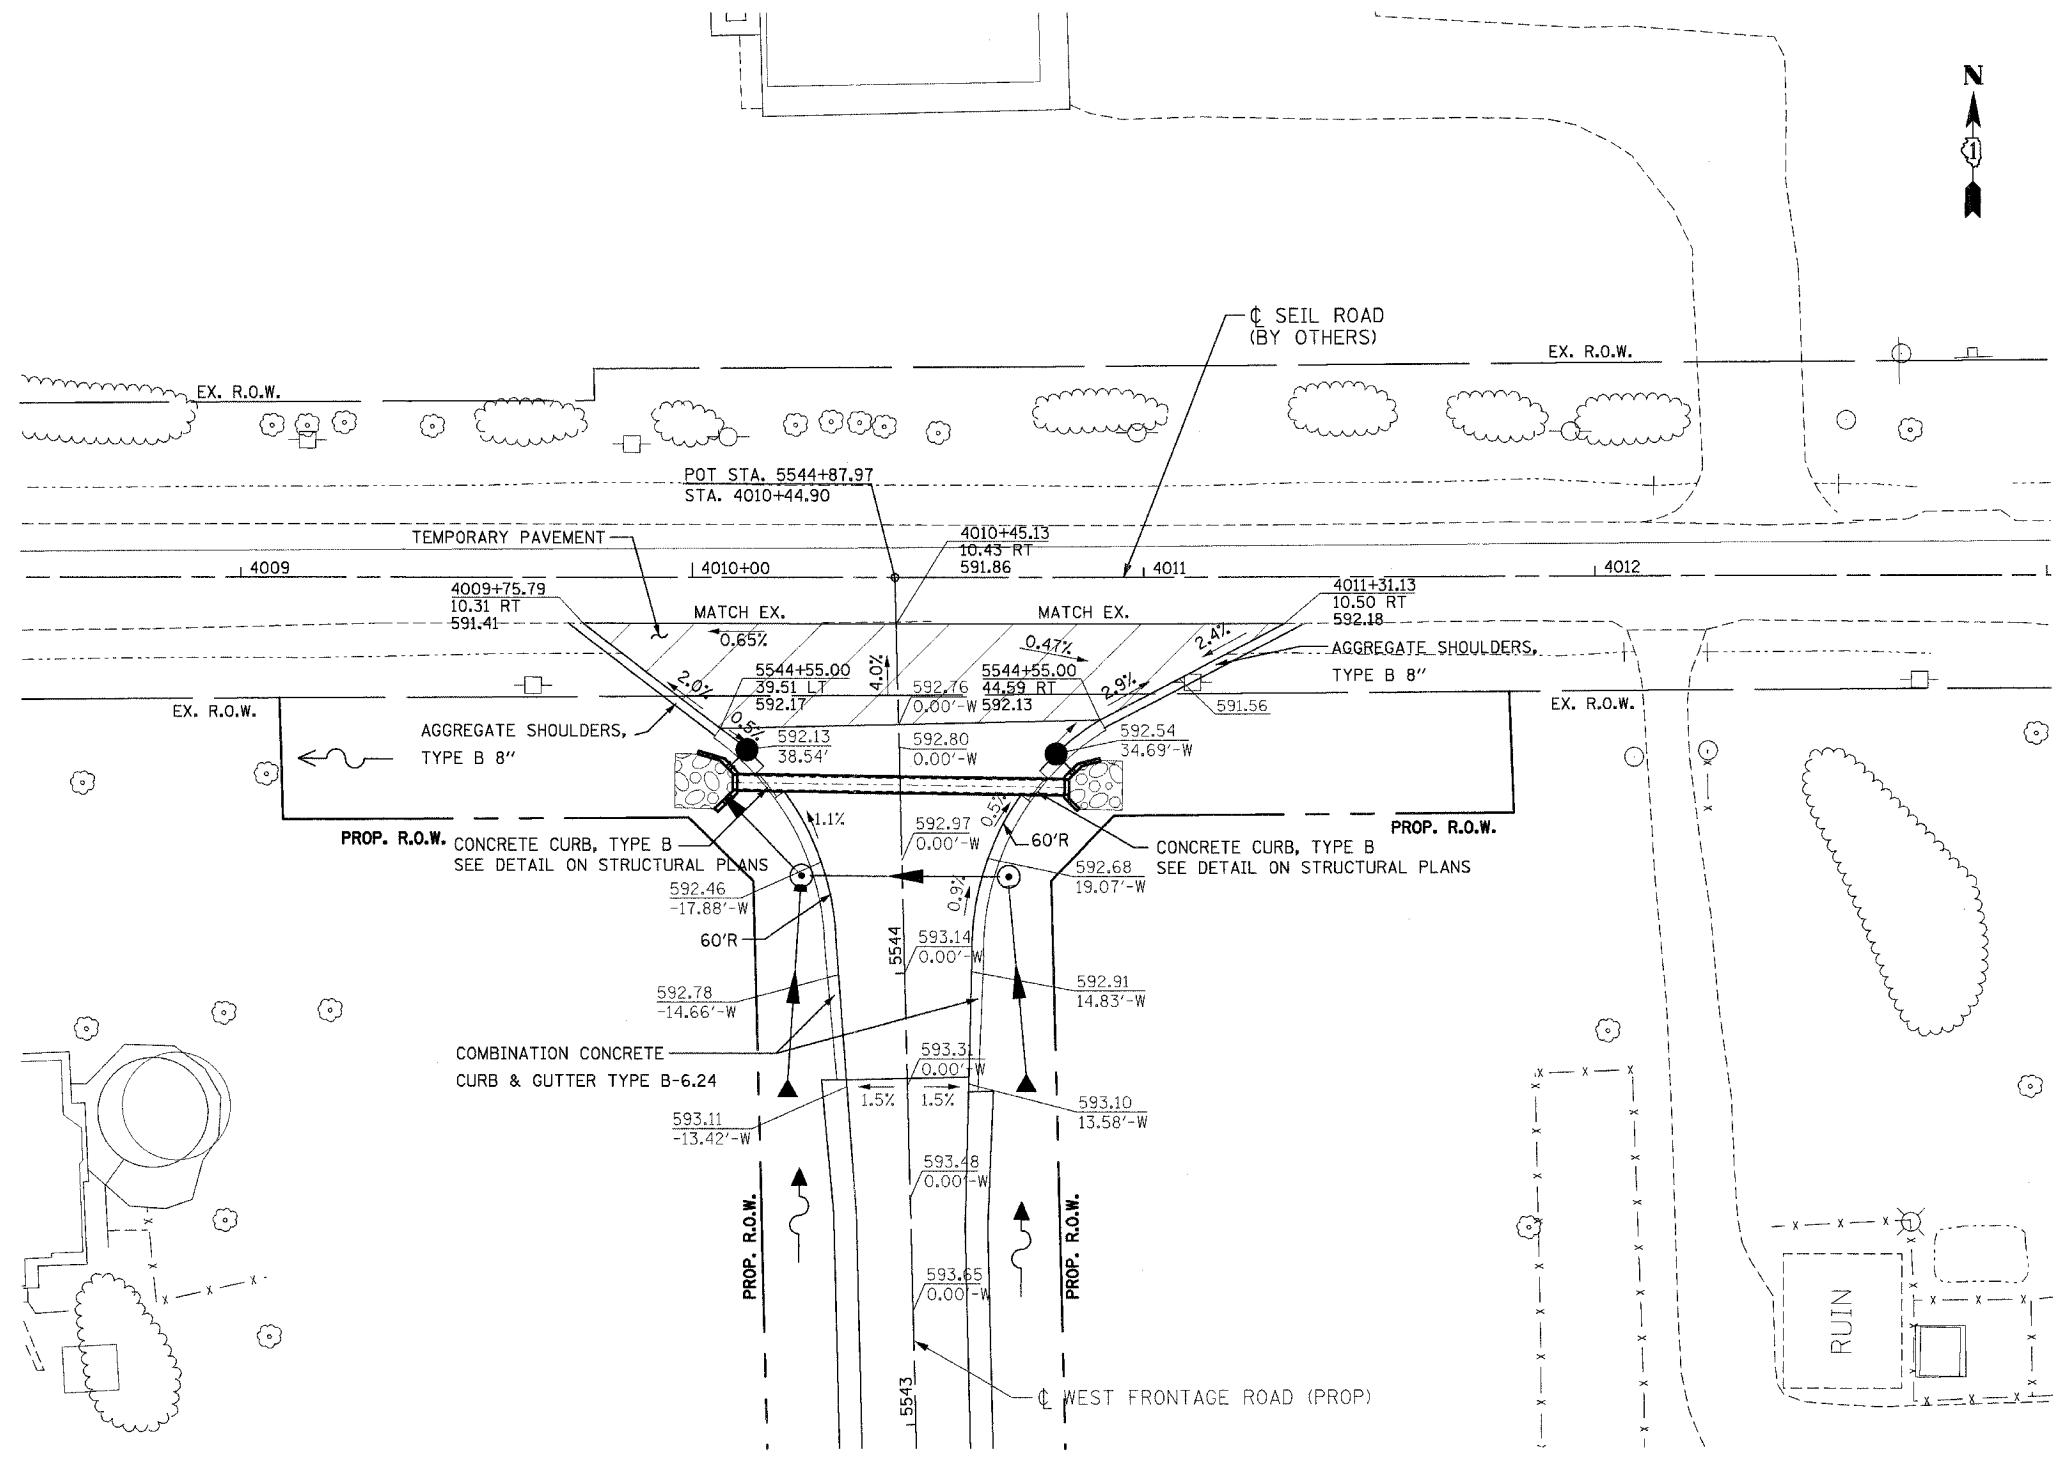

SEIL ROAD AND WEST FRONTAGE ROAD INTERSECTION DESIGN

XXX.XX - PROPOSED ELEVATION
 XX.XX' - OFFSET FROM ϕ OF SEIL ROAD
 XXX.XX - PROPOSED ELEVATION
 XX.XX'-W - OFFSET FROM ϕ OF WEST FRONTAGE ROAD (PROP)

REVISIONS	
NAME	DATE

ILLINOIS DEPARTMENT OF TRANSPORTATION
 FAI 55 WEST FRONTAGE ROAD AT IL 59
 SECTION: 99(1&2)AC-R-2

SEIL ROAD AND WEST FRONTAGE ROAD INTERSECTION DETAIL

SCALE: 1"=20'
 DATE: 03/22/2007
 DRAWN BY: JB
 CHECKED BY: ACL

TENG
 TENG & ASSOCIATES, INC.
 ENGINEERS/ARCHITECTS/PLANNERS
 200 N. MICHIGAN AVE. CHICAGO, IL 60601
 TELEPHONE 312.467.0000

\\ALF001\5.DGN, \\SUN002\6.DGN, \\SUN003\6.DGN, \\SUN004\6.DGN, \\SUN005\6.DGN, \\SUN006\6.DGN, \\SUN007\6.DGN, \\SUN008\6.DGN, \\SUN009\6.DGN, \\SUN010\6.DGN, \\SUN011\6.DGN, \\SUN012\6.DGN, \\SUN013\6.
 3-21-2007, 8:00:40
