



F.A.I. RTE.	SECTION	COUNTY	TOTAL SHEETS	SHEET NO.
55	99 (1&2) WRS	WILL	334	56
STA.	TO STA.			
FED. ROAD DIST. NO.	ILLINOIS	FED. AID PROJECT		

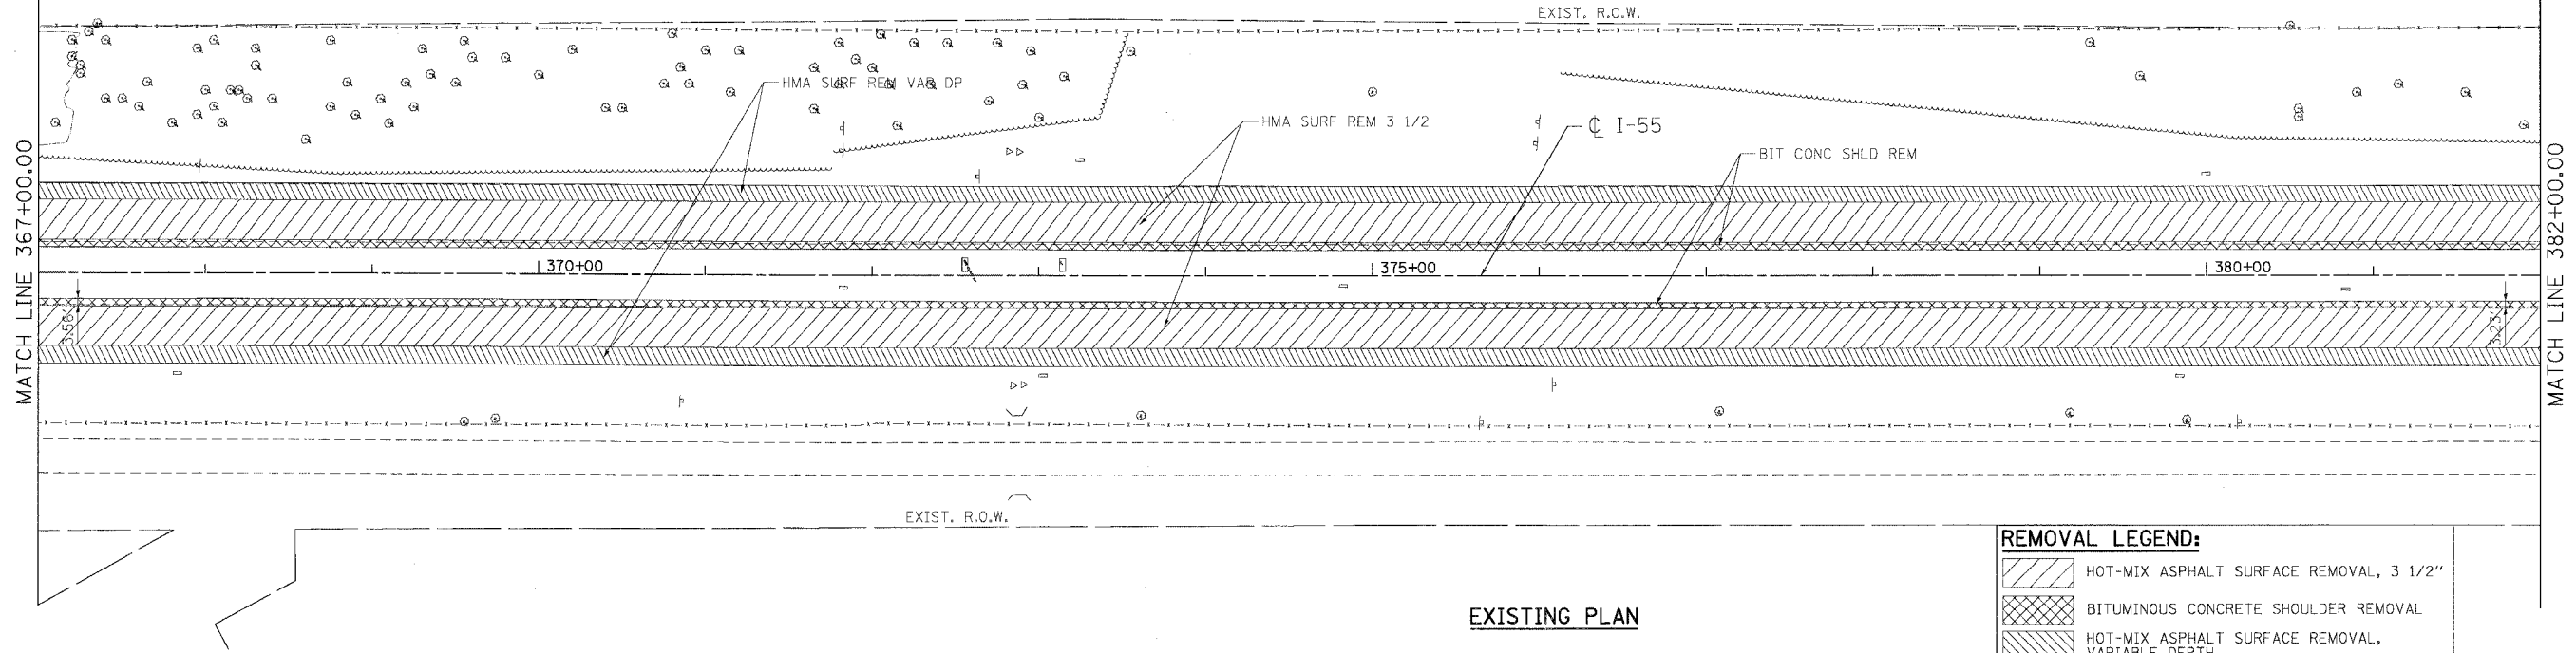

EXISTING PLAN

REMOVAL LEGEND:

	HOT-MIX ASPHALT SURFACE REMOVAL, 3 1/2"
	BITUMINOUS CONCRETE SHOULDER REMOVAL
	HOT-MIX ASPHALT SURFACE REMOVAL, VARIABLE DEPTH

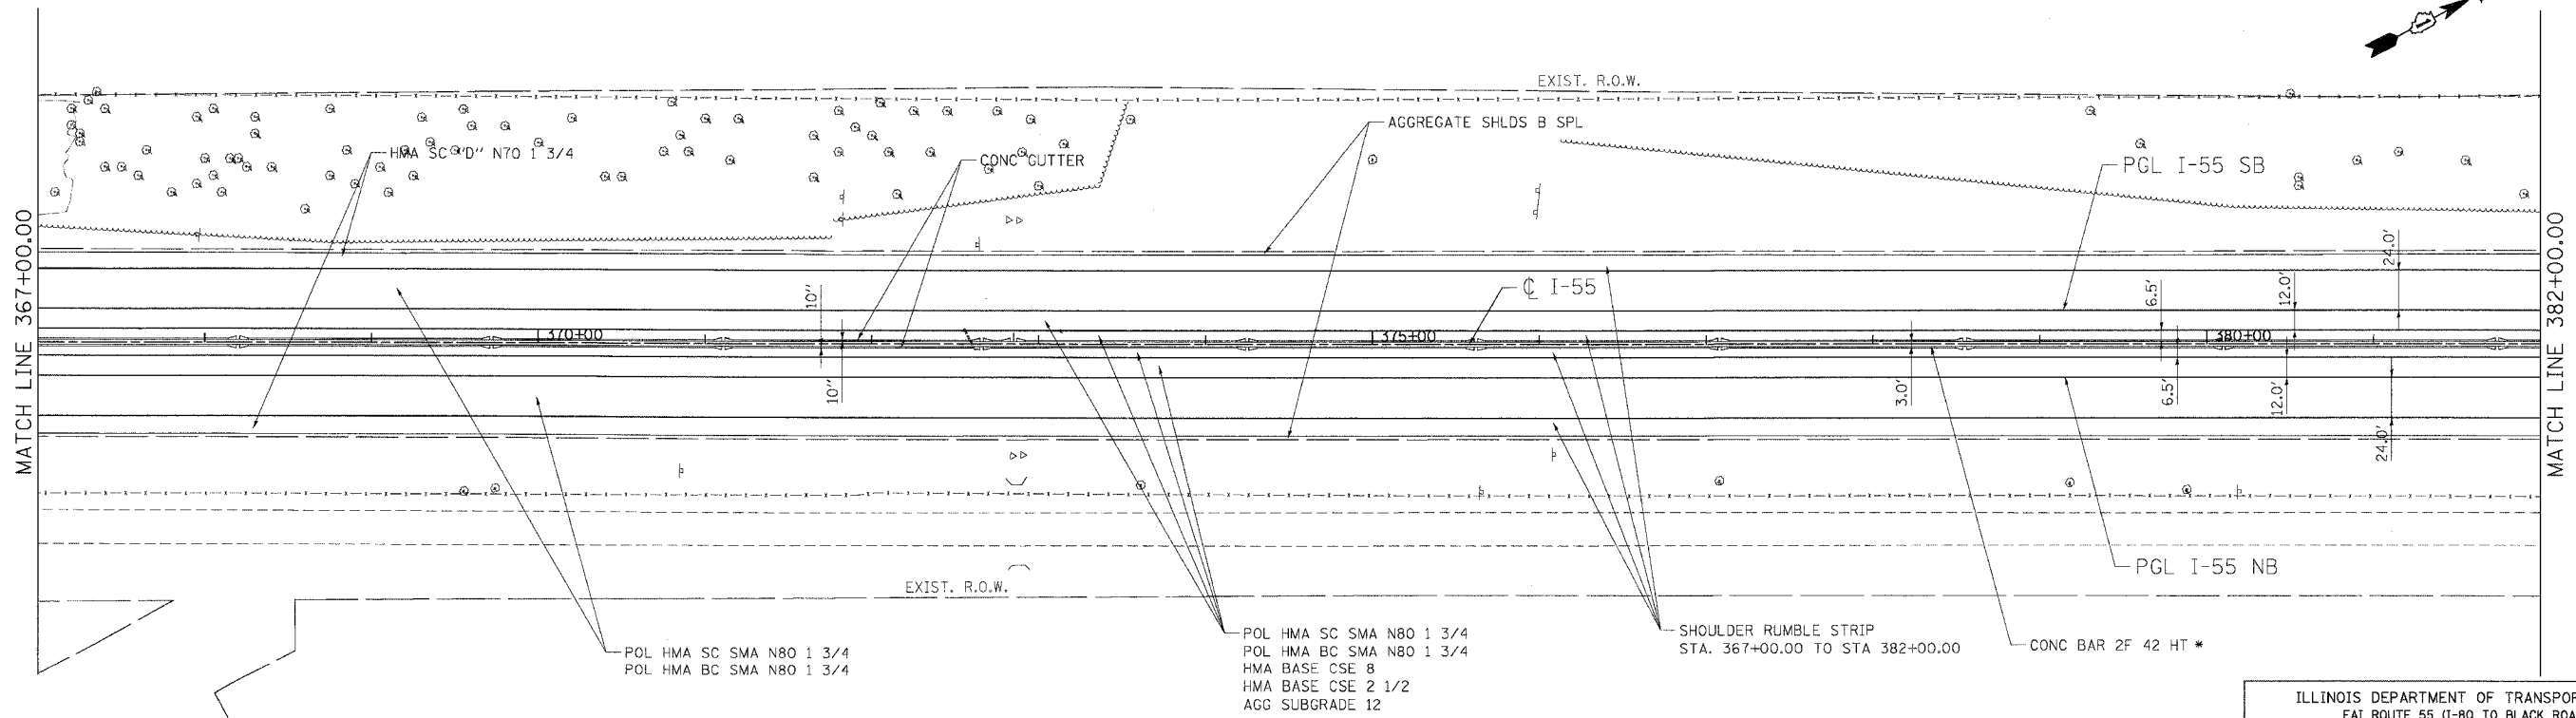

PROPOSED PLAN

POL HMA SC SMA N80 1 3/4
POL HMA BC SMA N80 1 3/4

POL HMA SC SMA N80 1 3/4
POL HMA BC SMA N80 1 3/4
HMA BASE CSE 8
HMA BASE CSE 2 1/2
AGG SUBGRADE 12

SHOULDER RUMBLE STRIP
STA. 367+00.00 TO STA 382+00.00

CONC BAR 2F 42 HT *

* SEE SHEET 191 FOR ADDITIONAL
CONSTRUCTION JOINTS IN BARRIER
WALL FOR THE DRAINAGE STRUCTURE
SPECIAL AT STA. 372+85

REVISIONS	
NAME	DATE

ILLINOIS DEPARTMENT OF TRANSPORTATION
FAI ROUTE 55 (I-80 TO BLACK ROAD)
WIDENING AND RESURFACING

**ROADWAY PLAN
FAI 55
STA. 367+00.00 TO STA. 382+00.00**

SCALE: 1"=50'
DATE 02/23/07
DRAWN BY AG
CHECKED BY DDH

TENG
TENG & ASSOCIATES, INC.
ENGINEERS/ARCHITECTS/PLANNERS
CHICAGO, ILLINOIS

PLOT DATE = 02/23/07
FILE NAME = 022307
USER NAME = USER1

\s\p1401\01.dgn, \x\061402\01.dgn, \v\061403\01.dgn, \w\061404\01.dgn, \x\061405\01.dgn, \y\061406\01.dgn, \z\061407\01.dgn, \aa\061408\01.dgn, \ab\061409\01.dgn, \ac\061410\01.dgn, \ad\061411\01.dgn, \ae\061412\01.dgn, \af\061413\01.dgn, \ag\061414\01.dgn, \ah\061415\01.dgn, \ai\061416\01.dgn, \aj\061417\01.dgn, \ak\061418\01.dgn, \al\061419\01.dgn, \am\061420\01.dgn, \an\061421\01.dgn, \ao\061422\01.dgn, \ap\061423\01.dgn, \aq\061424\01.dgn, \ar\061425\01.dgn, \as\061426\01.dgn, \at\061427\01.dgn, \au\061428\01.dgn, \av\061429\01.dgn, \aw\061430\01.dgn, \ax\061431\01.dgn, \ay\061432\01.dgn, \az\061433\01.dgn, \ba\061434\01.dgn, \bb\061435\01.dgn, \bc\061436\01.dgn, \bd\061437\01.dgn, \be\061438\01.dgn, \bf\061439\01.dgn, \bg\061440\01.dgn, \bh\061441\01.dgn, \bi\061442\01.dgn, \bj\061443\01.dgn, \bk\061444\01.dgn, \bl\061445\01.dgn, \bm\061446\01.dgn, \bn\061447\01.dgn, \bo\061448\01.dgn, \bp\061449\01.dgn, \bq\061450\01.dgn, \br\061451\01.dgn, \bs\061452\01.dgn, \bt\061453\01.dgn, \bu\061454\01.dgn, \bv\061455\01.dgn, \bw\061456\01.dgn, \bx\061457\01.dgn, \by\061458\01.dgn, \bz\061459\01.dgn, \ca\061460\01.dgn, \cb\061461\01.dgn, \cc\061462\01.dgn, \cd\061463\01.dgn, \ce\061464\01.dgn, \cf\061465\01.dgn, \cg\061466\01.dgn, \ch\061467\01.dgn, \ci\061468\01.dgn, \cj\061469\01.dgn, \ck\061470\01.dgn, \cl\061471\01.dgn, \cm\061472\01.dgn, \cn\061473\01.dgn, \co\061474\01.dgn, \cp\061475\01.dgn, \cq\061476\01.dgn, \cr\061477\01.dgn, \cs\061478\01.dgn, \ct\061479\01.dgn, \cu\061480\01.dgn, \cv\061481\01.dgn, \cw\061482\01.dgn, \cx\061483\01.dgn, \cy\061484\01.dgn, \cz\061485\01.dgn, \da\061486\01.dgn, \db\061487\01.dgn, \dc\061488\01.dgn, \dd\061489\01.dgn, \de\061490\01.dgn, \df\061491\01.dgn, \dg\061492\01.dgn, \dh\061493\01.dgn, \di\061494\01.dgn, \dj\061495\01.dgn, \dk\061496\01.dgn, \dl\061497\01.dgn, \dm\061498\01.dgn, \dn\061499\01.dgn, \do\061500\01.dgn, \dp\061501\01.dgn, \dq\061502\01.dgn, \dr\061503\01.dgn, \ds\061504\01.dgn, \dt\061505\01.dgn, \du\061506\01.dgn, \dv\061507\01.dgn, \dw\061508\01.dgn, \dx\061509\01.dgn, \dy\061510\01.dgn, \dz\061511\01.dgn, \ea\061512\01.dgn, \eb\061513\01.dgn, \ec\061514\01.dgn, \ed\061515\01.dgn, \ee\061516\01.dgn, \ef\061517\01.dgn, \eg\061518\01.dgn, \eh\061519\01.dgn, \ei\061520\01.dgn, \ej\061521\01.dgn, \ek\061522\01.dgn, \el\061523\01.dgn, \em\061524\01.dgn, \en\061525\01.dgn, \eo\061526\01.dgn, \ep\061527\01.dgn, \eq\061528\01.dgn, \er\061529\01.dgn, \es\061530\01.dgn, \et\061531\01.dgn, \eu\061532\01.dgn, \ev\061533\01.dgn, \ew\061534\01.dgn, \ex\061535\01.dgn, \ey\061536\01.dgn, \ez\061537\01.dgn, \fa\061538\01.dgn, \fb\061539\01.dgn, \fc\061540\01.dgn, \fd\061541\01.dgn, \fe\061542\01.dgn, \ff\061543\01.dgn, \fg\061544\01.dgn, \fh\061545\01.dgn, \fi\061546\01.dgn, \fj\061547\01.dgn, \fk\061548\01.dgn, \fl\061549\01.dgn, \fm\061550\01.dgn, \fn\061551\01.dgn, \fo\061552\01.dgn, \fp\061553\01.dgn, \fq\061554\01.dgn, \fr\061555\01.dgn, \fs\061556\01.dgn, \ft\061557\01.dgn, \fu\061558\01.dgn, \fv\061559\01.dgn, \fw\061560\01.dgn, \fx\061561\01.dgn, \fy\061562\01.dgn, \fz\061563\01.dgn, \ga\061564\01.dgn, \gb\061565\01.dgn, \gc\061566\01.dgn, \gd\061567\01.dgn, \ge\061568\01.dgn, \gf\061569\01.dgn, \gg\061570\01.dgn, \gh\061571\01.dgn, \gi\061572\01.dgn, \gj\061573\01.dgn, \gk\061574\01.dgn, \gl\061575\01.dgn, \gm\061576\01.dgn, \gn\061577\01.dgn, \go\061578\01.dgn, \gp\061579\01.dgn, \gq\061580\01.dgn, \gr\061581\01.dgn, \gs\061582\01.dgn, \gt\061583\01.dgn, \gu\061584\01.dgn, \gv\061585\01.dgn, \gw\061586\01.dgn, \gx\061587\01.dgn, \gy\061588\01.dgn, \gz\061589\01.dgn, \ha\061590\01.dgn, \hb\061591\01.dgn, \hc\061592\01.dgn, \hd\061593\01.dgn, \he\061594\01.dgn, \hf\061595\01.dgn, \hg\061596\01.dgn, \hh\061597\01.dgn, \hi\061598\01.dgn, \hj\061599\01.dgn, \hk\061600\01.dgn, \hl\061601\01.dgn, \hm\061602\01.dgn, \hn\061603\01.dgn, \ho\061604\01.dgn, \hp\061605\01.dgn, \hq\061606\01.dgn, \hr\061607\01.dgn, \hs\061608\01.dgn, \ht\061609\01.dgn, \hu\061610\01.dgn, \hv\061611\01.dgn, \hw\061612\01.dgn, \hx\061613\01.dgn, \hy\061614\01.dgn, \hz\061615\01.dgn, \ia\061616\01.dgn, \ib\061617\01.dgn, \ic\061618\01.dgn, \id\061619\01.dgn, \ie\061620\01.dgn, \if\061621\01.dgn, \ig\061622\01.dgn, \ih\061623\01.dgn, \ii\061624\01.dgn, \ij\061625\01.dgn, \ik\061626\01.dgn, \il\061627\01.dgn, \im\061628\01.dgn, \in\061629\01.dgn, \io\061630\01.dgn, \ip\061631\01.dgn, \iq\061632\01.dgn, \ir\061633\01.dgn, \is\061634\01.dgn, \it\061635\01.dgn, \iu\061636\01.dgn, \iv\061637\01.dgn, \iw\061638\01.dgn, \ix\061639\01.dgn, \iy\061640\01.dgn, \iz\061641\01.dgn, \ja\061642\01.dgn, \jb\061643\01.dgn, \jc\061644\01.dgn, \jd\061645\01.dgn, \je\061646\01.dgn, \jf\061647\01.dgn, \jg\061648\01.dgn, \jh\061649\01.dgn, \ji\061650\01.dgn, \jj\061651\01.dgn, \jk\061652\01.dgn, \jl\061653\01.dgn, \jm\061654\01.dgn, \jn\061655\01.dgn, \jo\061656\01.dgn, \jp\061657\01.dgn, \jq\061658\01.dgn, \jr\061659\01.dgn, \js\061660\01.dgn, \jt\061661\01.dgn, \ju\061662\01.dgn, \jv\061663\01.dgn, \jw\061664\01.dgn, \jx\061665\01.dgn, \jy\061666\01.dgn, \jz\061667\01.dgn, \ka\061668\01.dgn, \kb\061669\01.dgn, \kc\061670\01.dgn, \kd\061671\01.dgn, \ke\061672\01.dgn, \kf\061673\01.dgn, \kg\061674\01.dgn, \kh\061675\01.dgn, \ki\061676\01.dgn, \kj\061677\01.dgn, \kk\061678\01.dgn, \kl\061679\01.dgn, \km\061680\01.dgn, \kn\061681\01.dgn, \ko\061682\01.dgn, \kp\061683\01.dgn, \kq\061684\01.dgn, \kr\061685\01.dgn, \ks\061686\01.dgn, \kt\061687\01.dgn, \ku\061688\01.dgn, \kv\061689\01.dgn, \kw\061690\01.dgn, \kx\061691\01.dgn, \ky\061692\01.dgn, \kz\061693\01.dgn, \la\061694\01.dgn, \lb\061695\01.dgn, \lc\061696\01.dgn, \ld\061697\01.dgn, \le\061698\01.dgn, \lf\061699\01.dgn, \lg\061700\01.dgn, \lh\061701\01.dgn, \li\061702\01.dgn, \lj\061703\01.dgn, \lk\061704\01.dgn, \ll\061705\01.dgn, \lm\061706\01.dgn, \ln\061707\01.dgn, \lo\061708\01.dgn, \lp\061709\01.dgn, \lq\061710\01.dgn, \lr\061711\01.dgn, \ls\061712\01.dgn, \lt\061713\01.dgn, \lu\061714\01.dgn, \lv\061715\01.dgn, \lw\061716\01.dgn, \lx\061717\01.dgn, \ly\061718\01.dgn, \lz\061719\01.dgn, \ma\061720\01.dgn, \mb\061721\01.dgn, \mc\061722\01.dgn, \md\061723\01.dgn, \me\061724\01.dgn, \mf\061725\01.dgn, \mg\061726\01.dgn, \mh\061727\01.dgn, \mi\061728\01.dgn, \mj\061729\01.dgn, \mk\061730\01.dgn, \ml\061731\01.dgn, \mm\061732\01.dgn, \mn\061733\01.dgn, \mo\061734\01.dgn, \mp\061735\01.dgn, \mq\061736\01.dgn, \mr\061737\01.dgn, \ms\061738\01.dgn, \mt\061739\01.dgn, \mu\061740\01.dgn, \mv\061741\01.dgn, \mw\061742\01.dgn, \mx\061743\01.dgn, \my\061744\01.dgn, \mz\061745\01.dgn, \na\061746\01.dgn, \nb\061747\01.dgn, \nc\061748\01.dgn, \nd\061749\01.dgn, \ne\061750\01.dgn, \nf\061751\01.dgn, \ng\061752\01.dgn, \nh\061753\01.dgn, \ni\061754\01.dgn, \nj\061755\01.dgn, \nk\061756\01.dgn, \nl\061757\01.dgn, \nm\061758\01.dgn, \no\061759\01.dgn, \np\061760\01.dgn, \nq\061761\01.dgn, \nr\061762\01.dgn, \ns\061763\01.dgn, \nt\061764\01.dgn, \nu\061765\01.dgn, \nv\061766\01.dgn, \nw\061767\01.dgn, \nx\061768\01.dgn, \ny\061769\01.dgn, \nz\061770\01.dgn, \oa\061771\01.dgn, \ob\061772\01.dgn, \oc\061773\01.dgn, \od\061774\01.dgn, \oe\061775\01.dgn, \of\061776\01.dgn, \og\061777\01.dgn, \oh\061778\01.dgn, \oi\061779\01.dgn, \oj\061780\01.dgn, \ok\061781\01.dgn, \ol\061782\01.dgn, \om\061783\01.dgn, \on\061784\01.dgn, \oo\061785\01.dgn, \op\061786\01.dgn, \oq\061787\01.dgn, \or\061788\01.dgn, \os\061789\01.dgn, \ot\061790\01.dgn, \ou\061791\01.dgn, \ov\061792\01.dgn, \ow\061793\01.dgn, \ox\061794\01.dgn, \oy\061795\01.dgn, \oz\061796\01.dgn, \pa\061797\01.dgn, \pb\061798\01.dgn, \pc\061799\01.dgn, \pd\061800\01.dgn, \pe\061801\01.dgn, \pf\061802\01.dgn, \pg\061803\01.dgn, \ph\061804\01.dgn, \pi\061805\01.dgn, \pj\061806\01.dgn, \pk\061807\01.dgn, \pl\061808\01.dgn, \pm\061809\01.dgn, \pn\061810\01.dgn, \po\061811\01.dgn, \pp\061812\01.dgn, \pq\061813\01.dgn, \pr\061814\01.dgn, \ps\061815\01.dgn, \pt\061816\01.dgn, \pu\061817\01.dgn, \pv\061818\01.dgn, \pw\061819\01.dgn, \px\061820\01.dgn, \py\061821\01.dgn, \pz\061822\01.dgn, \ra\061823\01.dgn, \rb\061824\01.dgn, \rc\061825\01.dgn, \rd\061826\01.dgn, \re\061827\01.dgn, \rf\061828\01.dgn, \rg\061829\01.dgn, \rh\061830\01.dgn, \ri\061831\01.dgn, \rj\061832\01.dgn, \rk\061833\01.dgn, \rl\061834\01.dgn, \rm\061835\01.dgn, \rn\061836\01.dgn, \ro\061837\01.dgn, \rp\061838\01.dgn, \rq\061839\01.dgn, \rr\061840\01.dgn, \rs\061841\01.dgn, \rt\061842\01.dgn, \ru\061843\01.dgn, \rv\061844\01.dgn, \rw\061845\01.dgn, \rx\061846\01.dgn, \ry\061847\01.dgn, \rz\061848\01.dgn, \sa\061849\01.dgn, \sb\061850\01.dgn, \sc\061851\01.dgn, \sd\061852\01.dgn, \se\061853\01.dgn, \sf\061854\01.dgn, \sg\061855\01.dgn, \sh\061856\01.dgn, \si\061857\01.dgn, \sj\061858\01.dgn, \sk\061859\01.dgn, \sl\061860\01.dgn, \sm\061861\01.dgn, \sn\061862\01.dgn, \so\061863\01.dgn, \sp\061864\01.dgn, \sq\061865\01.dgn, \sr\061866\01.dgn, \ss\061867\01.dgn, \st\061868\01.dgn, \su\061869\01.dgn, \sv\061870\01.dgn, \sw\061871\01.dgn, \sx\061872\01.dgn, \sy\061873\01.dgn, \sz\061874\01.dgn, \ta\061875\01.dgn, \tb\061876\01.dgn, \tc\061877\01.dgn, \td\061878\01.dgn, \te\061879\01.dgn, \tf\061880\01.dgn, \tg\061881\01.dgn, \th\061882\01.dgn, \ti\061883\01.dgn, \tj\061884\01.dgn, \tk\061885\01.dgn, \tl\061886\01.dgn, \tm\061887\01.dgn, \tn\061888\01.dgn, \to\061889\01.dgn, \tp\061890\01.dgn, \tq\061891\01.dgn, \tr\061892\01.dgn, \ts\061893\01.dgn, \tt\061894\01.dgn, \tu\061895\01.dgn, \tv\061896\01.dgn, \tw\061897\01.dgn, \tx\061898\01.dgn, \ty\061899\01.dgn, \tz\061900\01.dgn, \ua\061901\01.dgn, \ub\061902\01.dgn, \uc\061903\01.dgn, \ud\061904\01.dgn, \ue\061905\01.dgn, \uf\061906\01.dgn, \ug\061907\01.dgn, \uh\061908\01.dgn, \ui\061909\01.dgn, \uj\061910\01.dgn, \uk\061911\01.dgn, \ul\061912\01.dgn, \um\061913\01.dgn, \un\061914\01.dgn, \uo\061915\01.dgn, \up\061916\01.dgn, \uq\061917\01.dgn, \ur\061918\01.dgn, \us\061919\01.dgn, \ut\061920\01.dgn, \uu\061921\01.dgn, \uv\061922\01.dgn, \uw\061923\01.dgn, \ux\061924\01.dgn, \uy\061925\01.dgn, \uz\061926\01.dgn, \va\061927\01.dgn, \vb\061928\01.dgn, \vc\061929\01.dgn, \vd\061930\01.dgn, \ve\061931\01.dgn, \vf\061932\01.dgn, \vg\061933\01.dgn, \vh\061934\01.dgn, \vi\061935\01.dgn, \vj\061936\01.dgn, \vk\061937\01.dgn, \vl\061938\01.dgn, \vm\061939\01.dgn, \vn\061940\01.dgn, \vo\061941\01.dgn, \vp\061942\01.dgn, \vq\061943\01.dgn, \vr\061944\01.dgn, \vs\061945\01.dgn, \vt\061946\01.dgn, \vu\061947\01.dgn, \vv\061948\01.dgn, \vw\061949\01.dgn, \vx\061950\01.dgn, \vy\061951\01.dgn, \vz\061952\01.dgn, \wa\061953\01.dgn, \wb\061954\01.dgn, \wc\061955\01.dgn, \wd\061956\01.dgn, \we\061957\01.dgn, \wf\061958\01.dgn, \wg\061959\01.dgn, \wh\061960\01.dgn, \wi\061961\01.dgn, \wj\061962\01.dgn, \wk\061963\01.dgn, \wl\061964\01.dgn, \wm\061965\01.dgn, \wn\061966\01.dgn, \wo\061967\01.dgn, \wp\061968\01.dgn, \wq\061969\01.dgn, \wr\061970\01.dgn, \ws\061971\01.dgn, \wt\061972\01.dgn, \wu\061973\01.dgn, \wv\061974\01.dgn, \ww\061975\01.dgn, \wx\061976\01.dgn, \wy\061977\01.dgn, \wz\061978\01.dgn, \xa\061979\01.dgn, \xb\061980\01.dgn, \xc\061981\01.dgn, \xd\061982\01.dgn, \xe\061983\01.dgn, \xf\061984\01.dgn, \xg\061985\01.dgn, \xh\061986\01.dgn, \xi\061987\01.dgn, \xj\061988\01.dgn, \xk\061989\01.dgn, \xl\061990\01.dgn, \xm\061991\01.dgn, \xn\061992\01.dgn, \xo\061993\01.dgn, \xp\061994\01.dgn, \xq\061995\01.dgn, \xr\061996\01.dgn, \xs\061997\01.dgn, \xt\061998\01.dgn, \xu\061999\01.dgn, \xv\062000\01.dgn, \xw\062001\01.dgn, \xx\062002\01.dgn, \xy\062003\01.dgn, \xz\062004\01.dgn, \ya\062005\01.dgn, \yb\062006\01.dgn, \yc\062007\01.dgn, \yd\062008\01.dgn, \ye\062009\01.dgn, \yf\062010\01.dgn, \yg\062011\01.dgn, \yh\062012\01.dgn, \yi\062013\01.dgn, \yj\062014\01.dgn, \yk\062015\01.dgn, \yl\062016\01.dgn, \ym\062017\01.dgn, \yn\062018\01.dgn, \yo\062019\01.dgn, \yp\062020\01.dgn, \yq\062021\01.dgn, \yr\062022\01.dgn, \ys\062023\01.dgn, \yt\062024\01.dgn, \yu\062025\01.dgn, \yv\062026\01.dgn, \yw\062027\01.dgn, \yx\062028\01.dgn, \yy\062029\01.dgn, \yz\062030\01.dgn, \za\062031\01.dgn, \zb\062032\01.dgn, \zc\062033\01.dgn, \zd\062034\01.dgn, \ze\062035\01.dgn, \zf\062036\01.dgn, \zg\062037\01.dgn, \zh\062038\01.dgn, \zi\062039\01.dgn, \zj\062040\01.dgn, \zk\062041\01.dgn, \zl\062042\01.dgn, \zm\062043\01.dgn, \zn\062044\01.dgn, \zo\062045\01.dgn, \zp\062046\01.dgn, \zq\062047\01.dgn, \zr\062048\01.dgn, \zs\062049\01.dgn, \zt\062050\01.dgn, \zu\062051\01.dgn, \zv\062052\01.dgn, \zw\062053\01.dgn, \zx\062054\01.dgn, \zy\062055\01.dgn, \zz\062056\01.dgn