

F.A.I. RTE.	SECTION	COUNTY	TOTAL SHEETS	SHEET NO.
55	(53-1)PATCHING	LIVINGSTON	9	1


**INDEX OF SHEETS**

1. COVER SHEET
2. GENERAL NOTES
3. SUMMARY OF QUANTITIES
4. TYPICAL SECTIONS
5. SCHEDULES - CLASS A PATCHING NB
6. SCHEDULES - CLASS A PATCHING SB
7. SCHEDULES - PAVEMENT MARKING
8. CLASS A PATCHING DETAILS
9. PAVEMENT MARKING DETAILS

**STANDARDS**


- 000001-04 STANDARD SYMBOLS, ABBREVIATIONS AND PATTERNS
- 001001-01 AREAS OF REINFORCEMENT BARS
- 001006 DECIMAL OF AN INCH AND OF A FOOT
- 420001-06 PAVEMENT JOINTS
- 421001-01 BAR REINFORCEMENT FOR CRC PAVEMENT
- 442001-03 CLASS A PATCHES
- 701101-01 OFF-ROAD OPERATIONS MULTILANE, 4.5 m (15') TO 600 mm (24") FROM PAVEMENT EDGE
- 701106-01 OFF-ROAD OPERATIONS, MULTILANE, MORE THAN 4.5 m (15') AWAY
- 701400-02 APPROACH TO LANE CLOSURE, FREEWAY/EXPRESSWAY
- 701401-03 LANE CLOSURE, FREEWAY/EXPRESSWAY
- 701411-03 LANE CLOSURE, MULTILANE, AT ENTRANCE OR EXIT RAMP FOR SPEEDS P 45 MPH
- 701426-02 LANE CLOSURE, MULTILANE INTERMITTENT OR MOVING OPERATION, FOR SPEEDS P 45 MPH
- 702001-06 TRAFFIC CONTROL DEVICES

**STATE OF ILLINOIS**  
**DEPARTMENT OF TRANSPORTATION**  
**DIVISION OF HIGHWAYS**  
**PROPOSED**  
**HIGHWAY PLANS**  
**FAI ROUTE 55 (I-55)**  
**SECTION (53-1)PATCHING**  
**LIVINGSTON COUNTY**  
**C-93-047-07**  
**CLASS "A" PAVEMENT PATCHING**

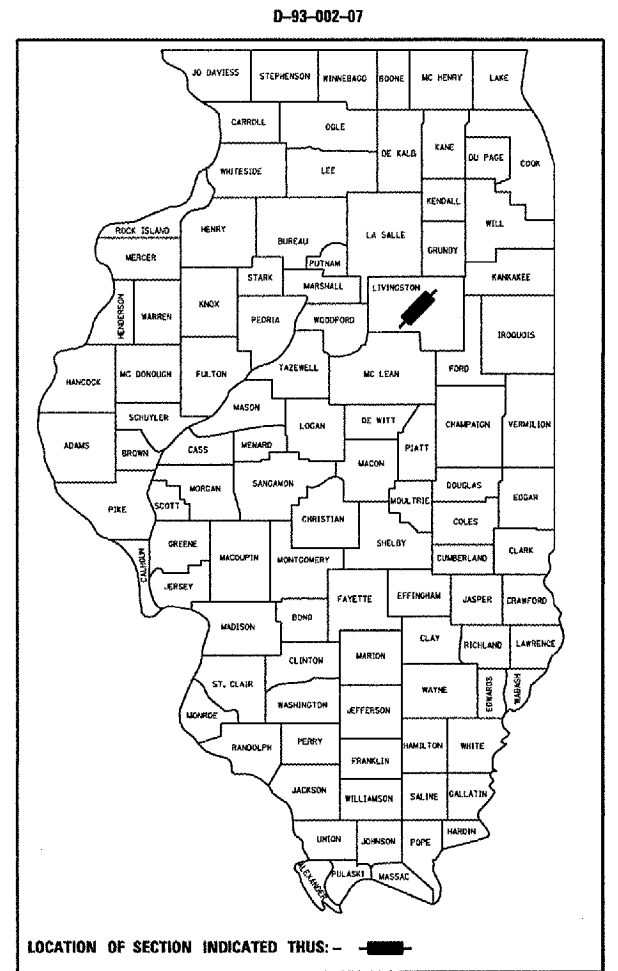

**FUNCTIONAL CLASSIFICATION**  
 RURAL - INTERSTATE  
 FAI ROUTE 55 (I-55)  
 2005 ADT = 20400  
 P.V = 69.1%    M.U. = 26.5%    S.U. = 4.4%

**PROJECT ENDS**  
**GRUNDY COUNTY LINE**  
**(M.P. 218.07)**  
  
**PROJECT BEGINS**  
**2.0 MILS SOUTH OF**  
**IL ROUTE 17 (M.P. 215)**

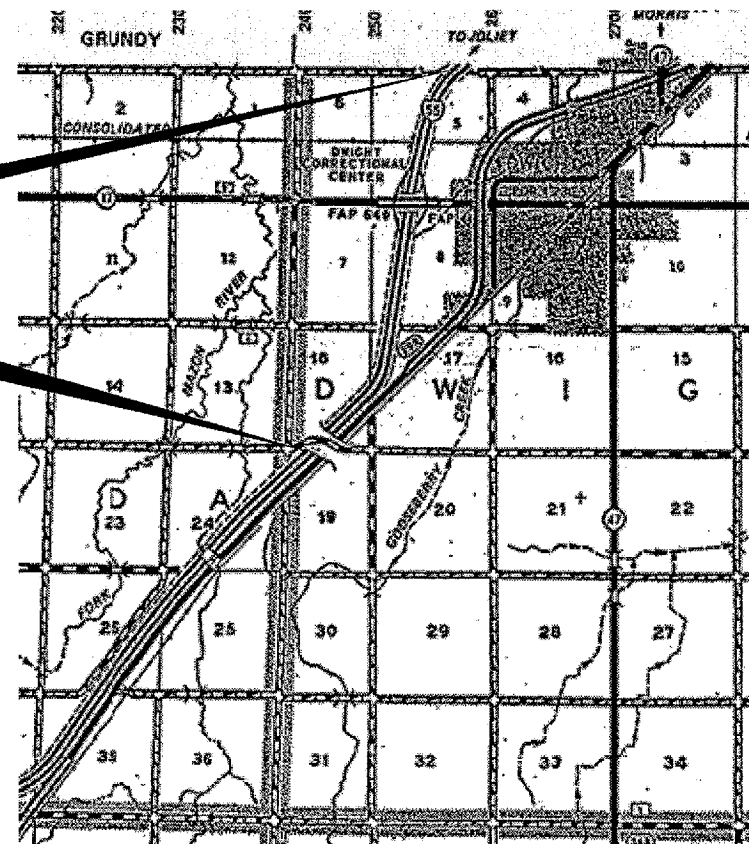

**LOCATION MAP**  
 NOT TO SCALE  
 GROSS LENGTH = 162096 FT. = 3.07 MI.  
 NET LENGTH = 1615 FT. = 0.12 MI

MICROFILMED \_\_\_\_\_  
 REEL NUMBER \_\_\_\_\_  
 AWARDED \_\_\_\_\_  
 RESIDENT ENGINEER \_\_\_\_\_  
 AS BUILT CHANGES WERE MADE  
 ON THE FOLLOWING SHEETS \_\_\_\_\_

**J.U.L.I.E.**  
**JOINT UTILITY LOCATION INFORMATION FOR EXCAVATION**  
**1-800-892-0123**

**DISTRICT 3 NO. (815) 434-6131**  
**PROJECT ENGINEER: JOE KANNEL**  
**UNIT CHIEF: RON WOODSHANK**  
**TOWNSHIP: VARIOUS**

**CONTRACT NO. 66709**

STATE OF ILLINOIS  
 DEPARTMENT OF TRANSPORTATION  
 DIVISION OF HIGHWAYS  
 SUBMITTED April 2 2007  
George Ryan  
 DEPUTY DIRECTOR OF HIGHWAYS, REGION ENGINEER  
May 11 20 07  
Eric E. Haran  
 INTERIM ENGINEER OF DESIGN AND ENVIRONMENT  
May 11 20 07  
Milton R. Sees, P.E.  
 DIRECTOR OF HIGHWAYS, CHIEF ENGINEER

**PRINTED BY THE AUTHORITY**  
**OF THE STATE OF ILLINOIS**