
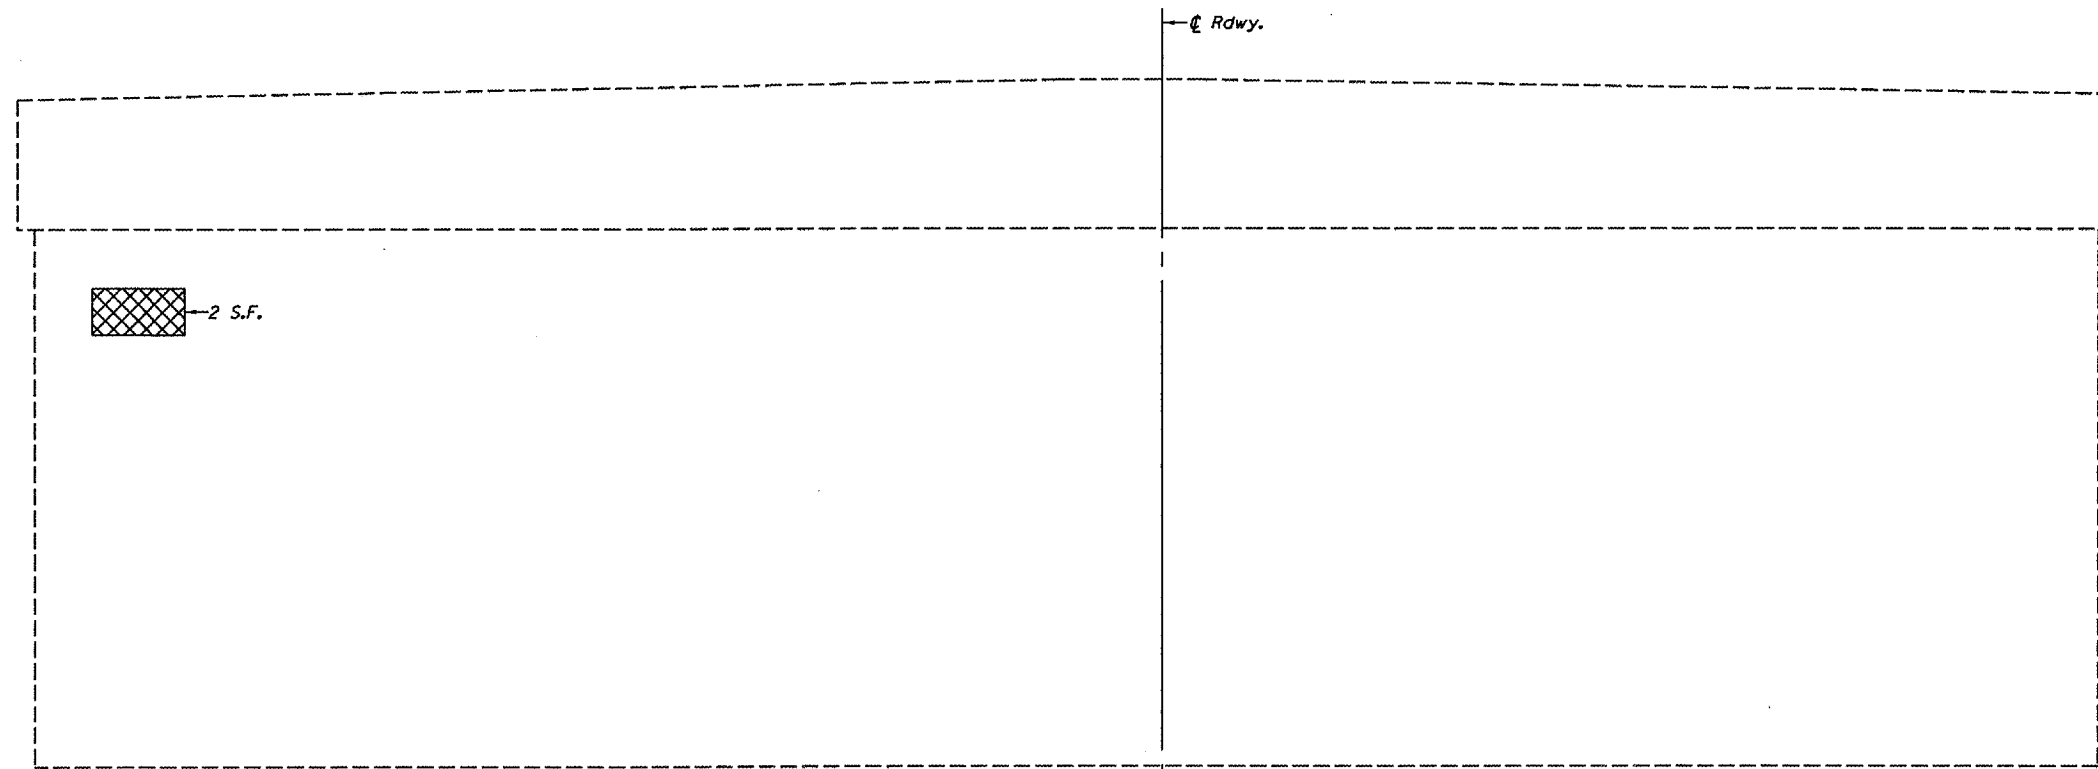


ELEVATION (WEST SIDE)

LEGEND
 - Structural Repair of Concrete
 (Depth equal to or less than 5")



ELEVATION (EAST SIDE)

BILL OF MATERIAL

Item	Unit	Quantity
Structural Repair of Concrete (Depth Equal to or Less Than 5")	Sq. Ft.	14

PIER 2 REPAIR
 U.S. ROUTE 24 OVER
 LITTLE LOMARSH CREEK
 F.A.P. RTE. 317 - SECTION (45-RB1)-1
 PEORIA COUNTY
 STA. 496+86.55
 S.N. 072-0136