


F.A.P. RTE.	SECTION	COUNTY	TOTAL SHEETS	SHEET NO.
701	D4 DRAIN IMP	TAZEWELL	27	16A
STA. TO STA.				
FED. ROAD DIST. NO. 4 ILLINOIS FED. AID PROJECT				

FINAL SURVEY	DATE
NO.	
AREAS CHECKED	
TEMPERATURE	
PLOTTED	
SELECTED	

ORIGINAL SURVEY	DATE
NO.	
AREAS CHECKED	
TEMPERATURE	
PLOTTED	
SELECTED	

PLOT DATE = 5/2/2007
FILE NAME = S:\GSD\DRIFT\1\TD&P.MS.SOUNDING\A\266+00.DWG
PLOT SCALE = 1/8" = 1' IN.
USER NAME = bwooden

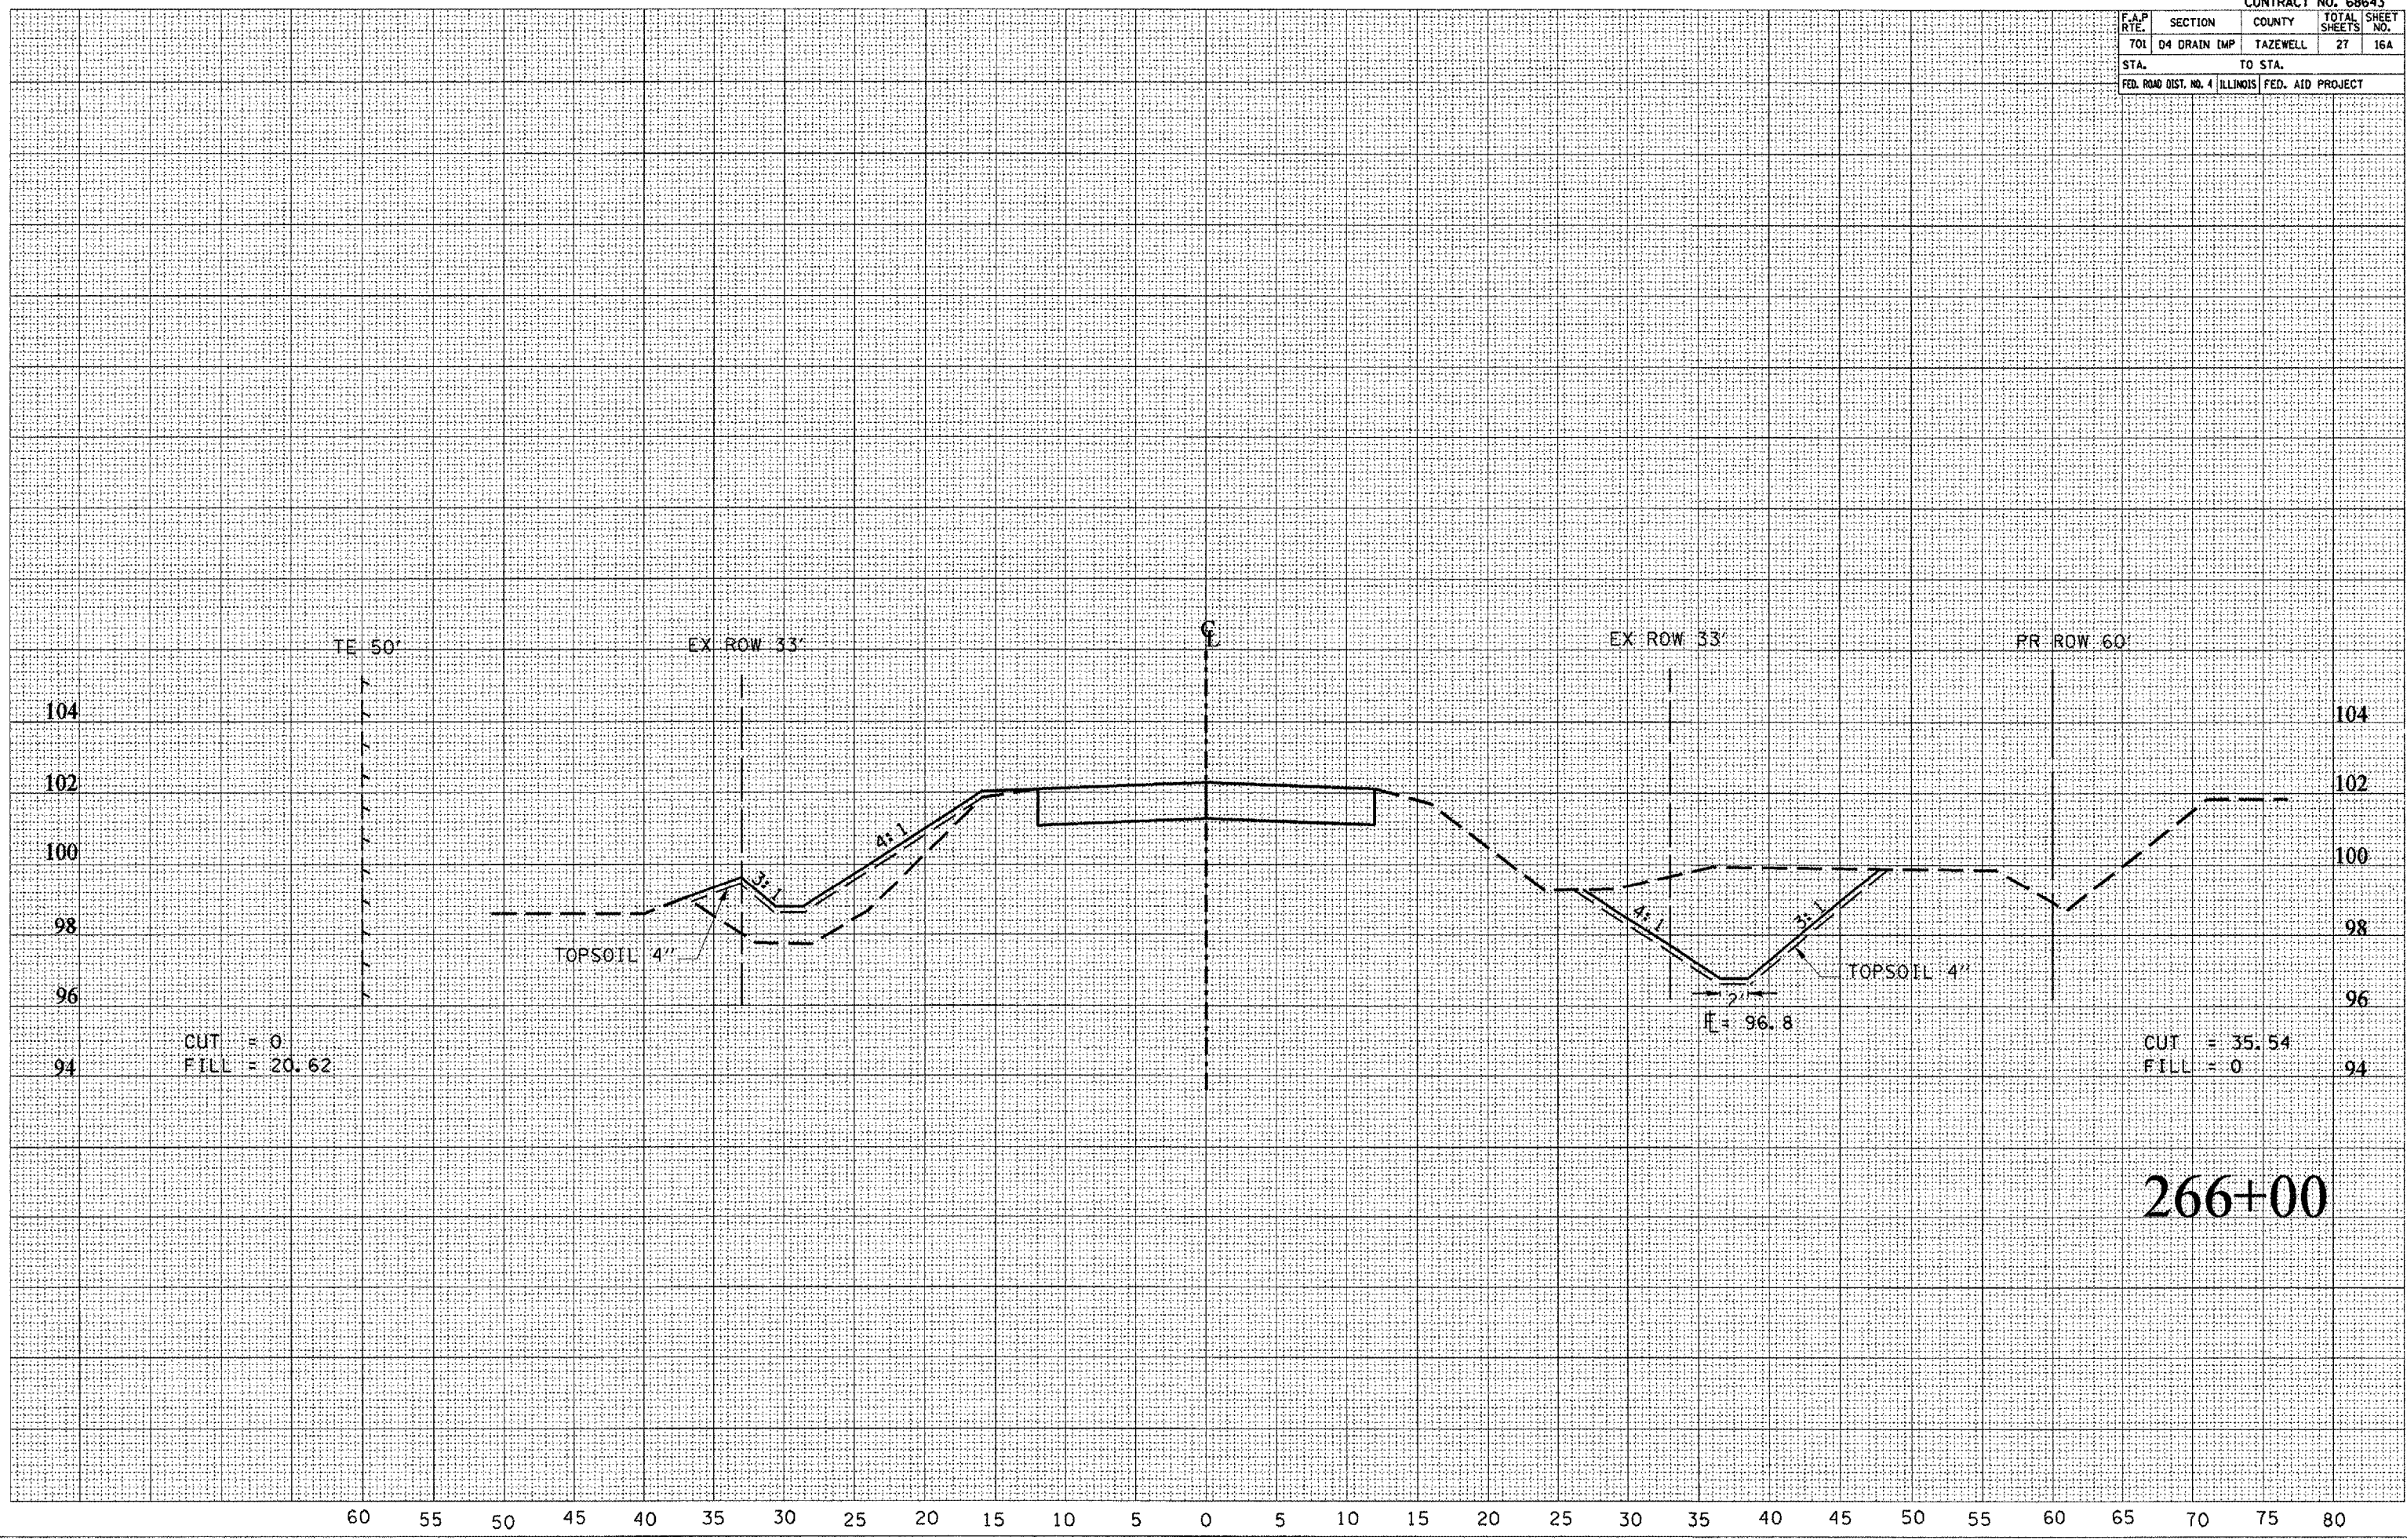

CUT = 0
FILL = 20.62

CUT = 35.54
FILL = 0

266+00