


F.A.P. RTE.	SECTION	COUNTY	TOTAL SHEETS	SHEET NO.
701	D4 DRAIN IMP	TAZEWELL	25	25
STA.		TO STA.		
FED. ROAD DIST. NO. 4		ILLINOIS FED. AID PROJECT		

FINAL SURVEY	REVIEWED	DATE
NOTE BOOK	PLOTTED	
NO.	AREAS CHECKED	

ORIGINAL SURVEY	REVIEWED	DATE
FILE NAME	PLOTTED	
FILE NO.	AREAS CHECKED	

PLOT DATE = 8/2/2007  
 FILE NAME = S:\GSDA\DRFT\STDRPLNS\Spaced11A.dwg  
 USER = BARDEN / IN.  
 USER NAME = Barden

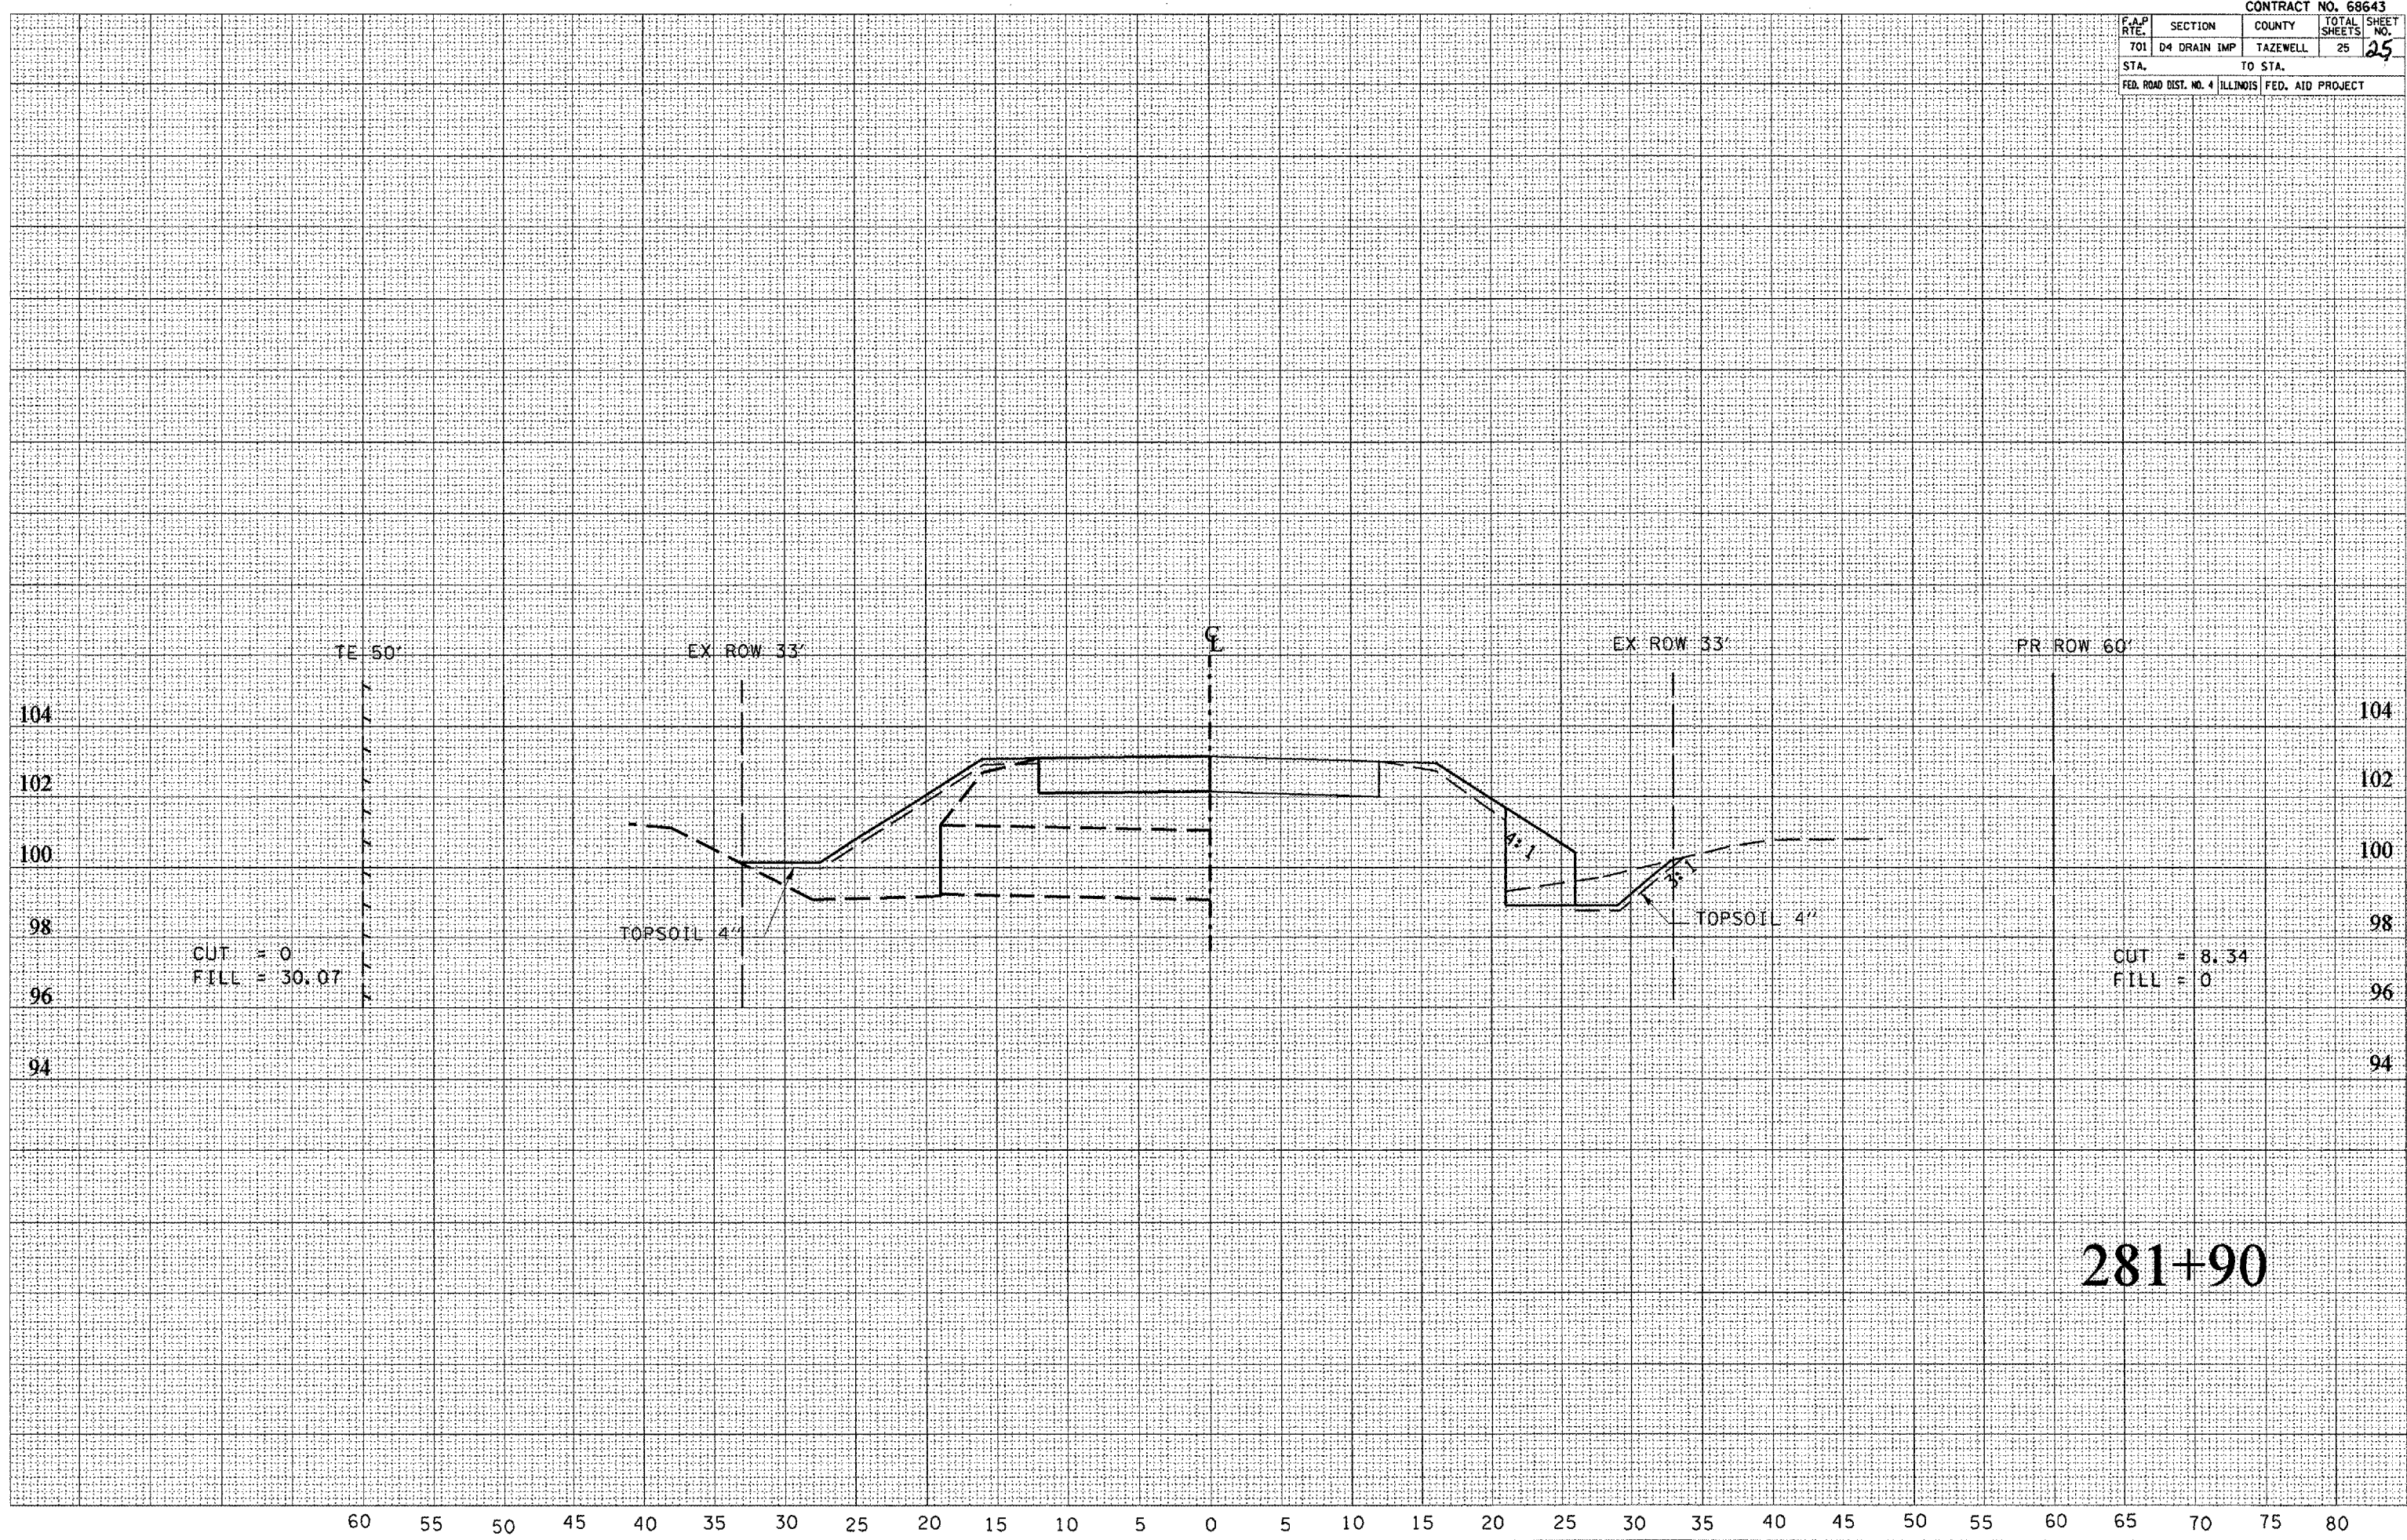

281+90