


ELEVATION

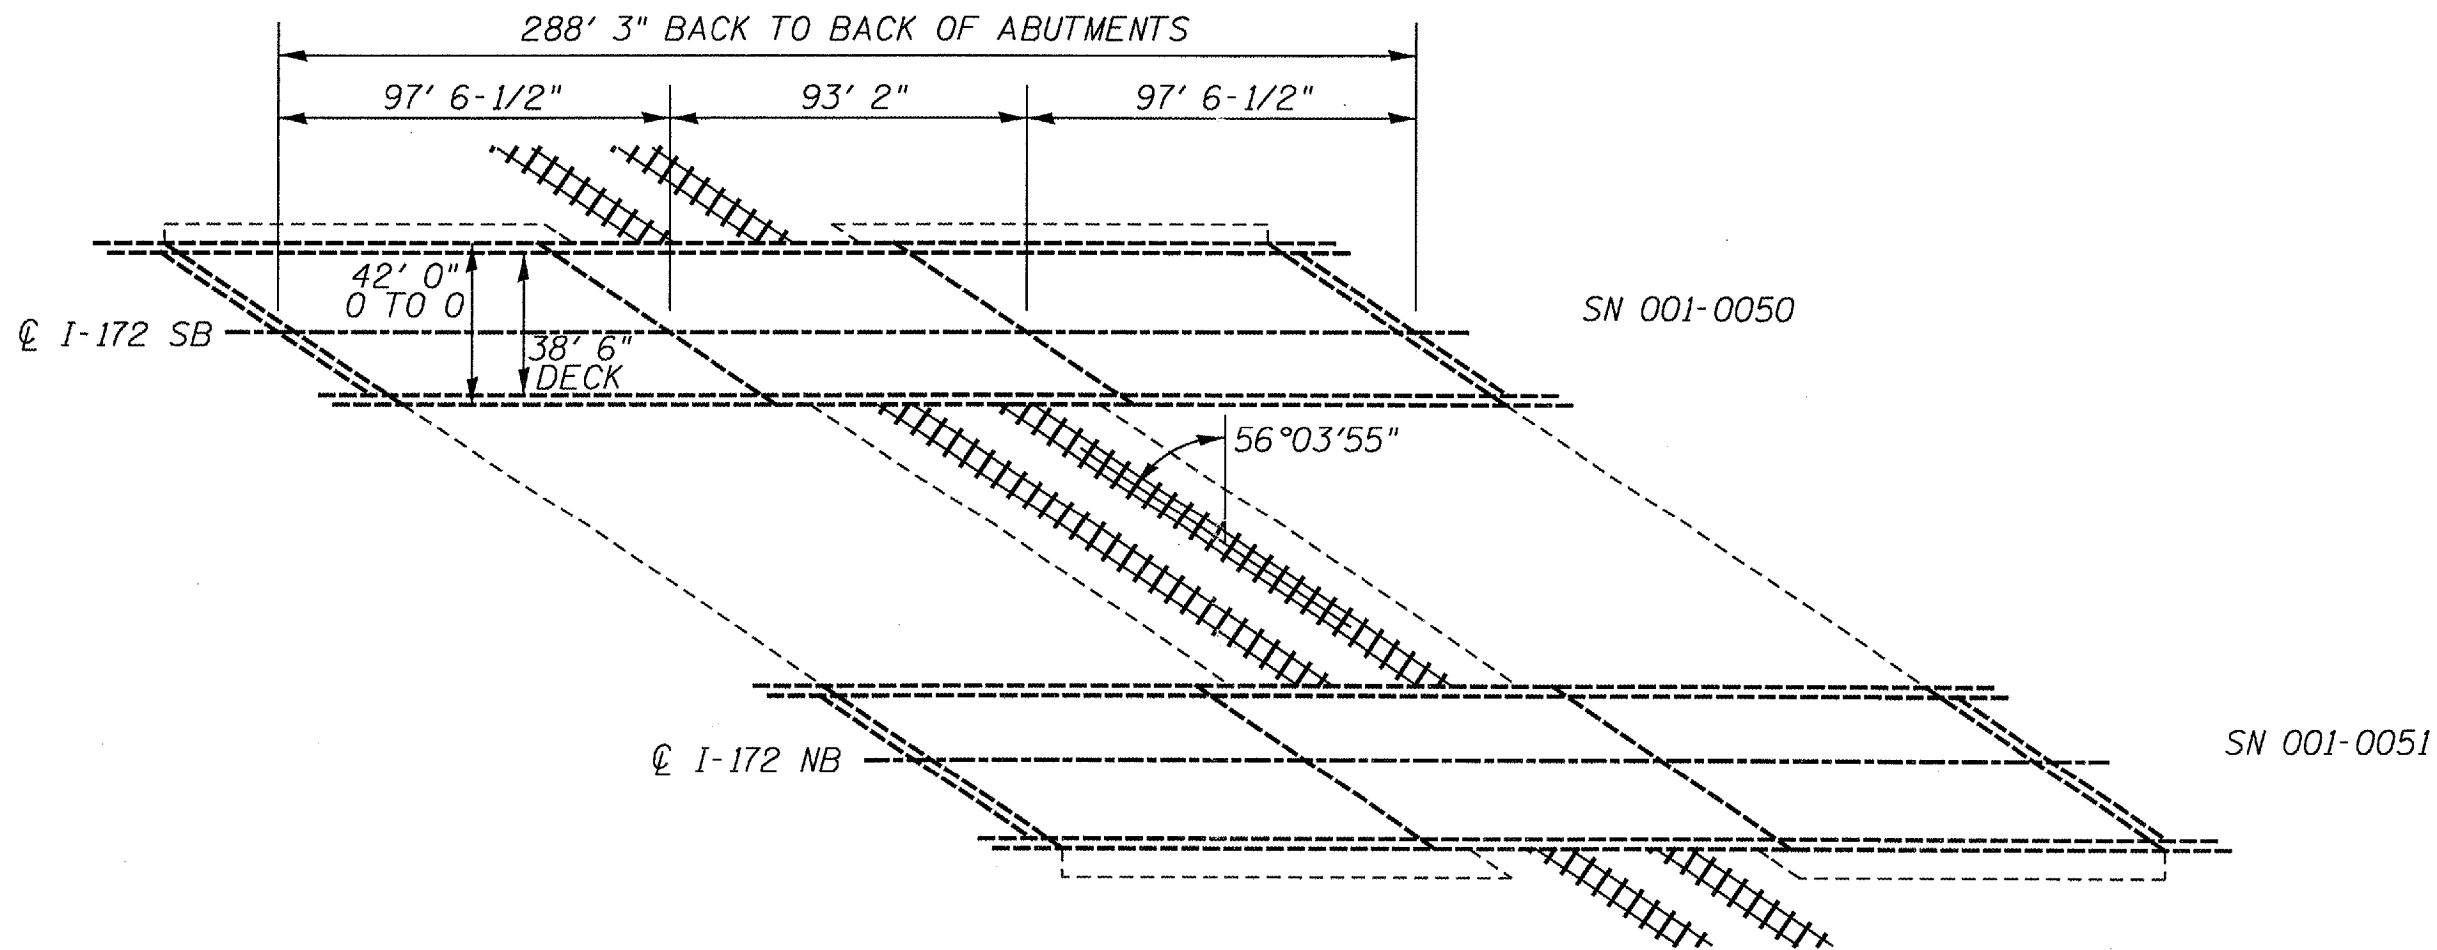

PLAN

NOT TO SCALE

PLAN & ELEVATION
FAI 172 (I-172)
SECTION (I-6VB)I-1
SN 001-0050 & 001-0051
ADAMS COUNTY