


F.A.P. RTE.	SECTION	COUNTY	TOTAL SHEETS	SHEET NO.
*	**	***	68	63
STA. 145+50.00		TO STA. 146+00.00		
FED. ROAD DIST. NO.		ILLINOIS	FED. AID PROJECT	

- * FAP 332 (IL 1); FAP 328 (US45)
- ** 101B-1; (8BR-1)B-1
- *** WABASH / WAYNE

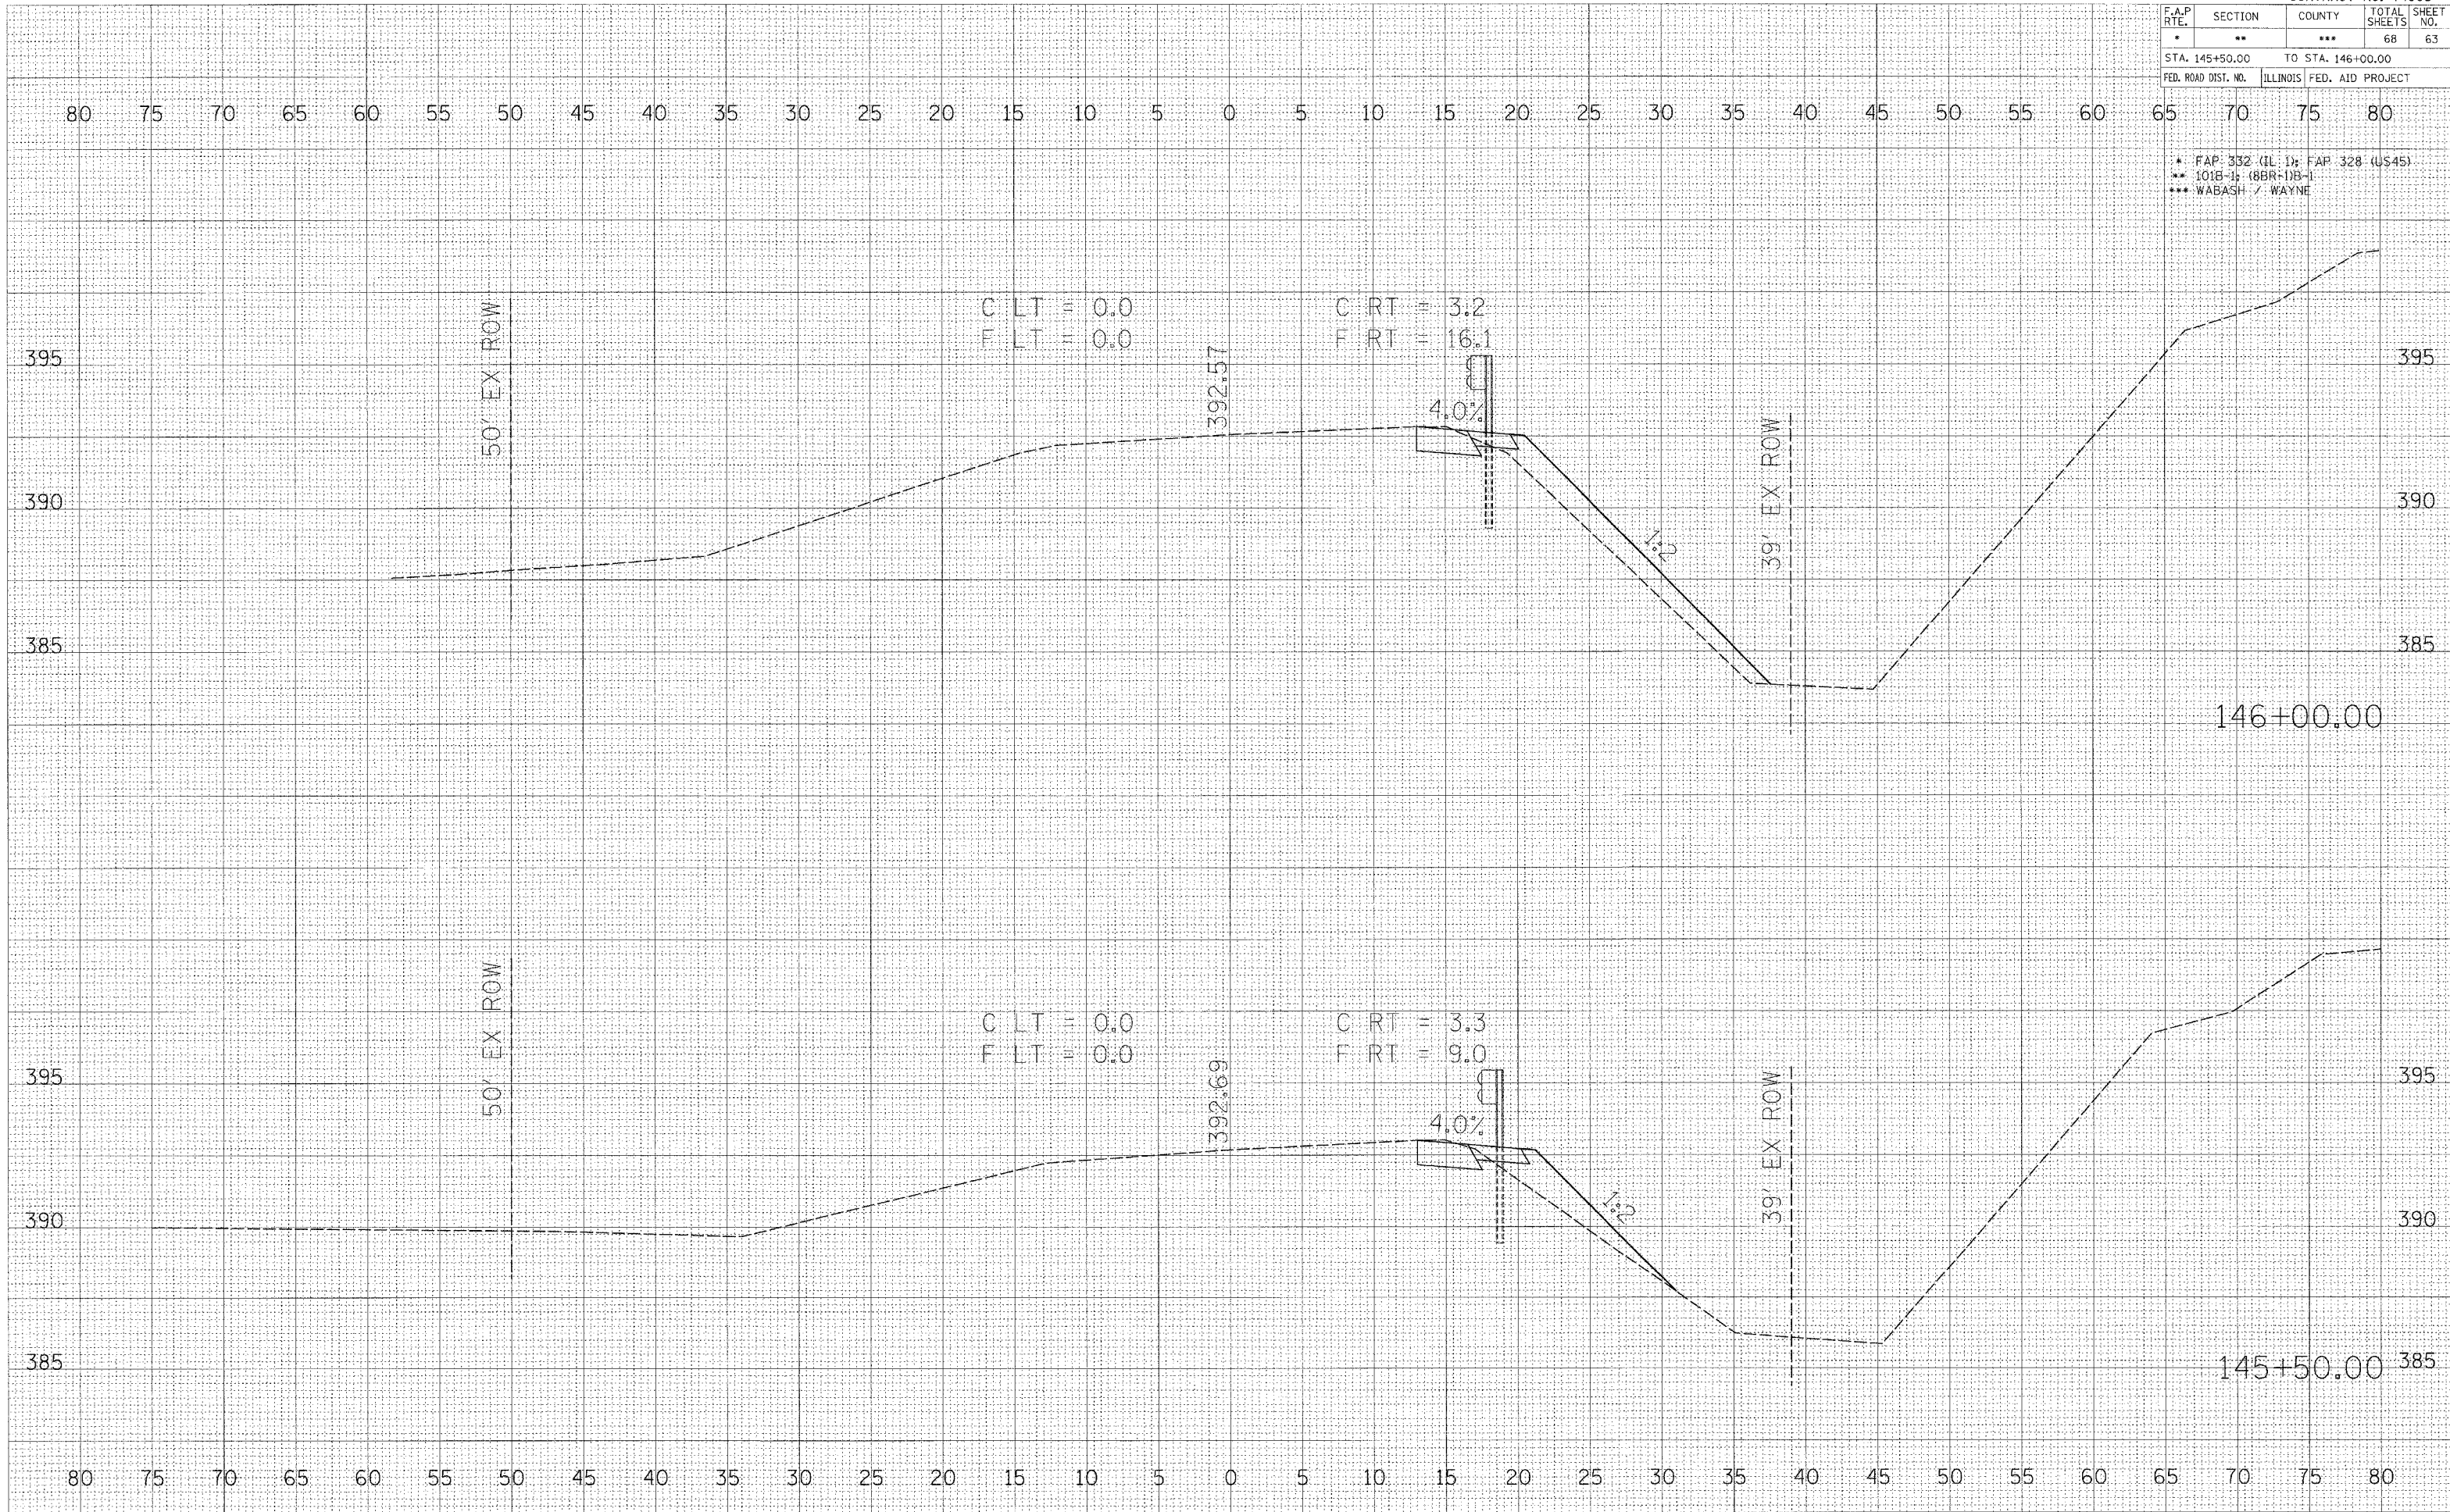

FINAL SURVEY BY DATE
 SURVEYED BY DATE
 PLOTTED BY DATE
 NOTE BOOK NO.
 AREAS CHECKED

ORIGINAL SURVEY BY DATE
 SURVEYED BY DATE
 PLOTTED BY DATE
 NOTE BOOK NO.
 AREAS CHECKED

PLOT DATE = 9/17/2007
 FILE NAME = I:\68055\cad\Drawings\Constr\crossect\145+50.dwg
 PLOT SCALE = 5.0000 / IN.
 USER NAME = smuethrich