


FINAL SURVEY SUBMITTED BY DATE
 SURVEY PLOTTED BY DATE
 NOTE BOOK NO. PLATE NO. AREA CHECKED

ORIGINAL SURVEY SUBMITTED BY DATE
 SURVEY PLOTTED BY DATE
 NOTE BOOK NO. PLATE NO. AREA CHECKED


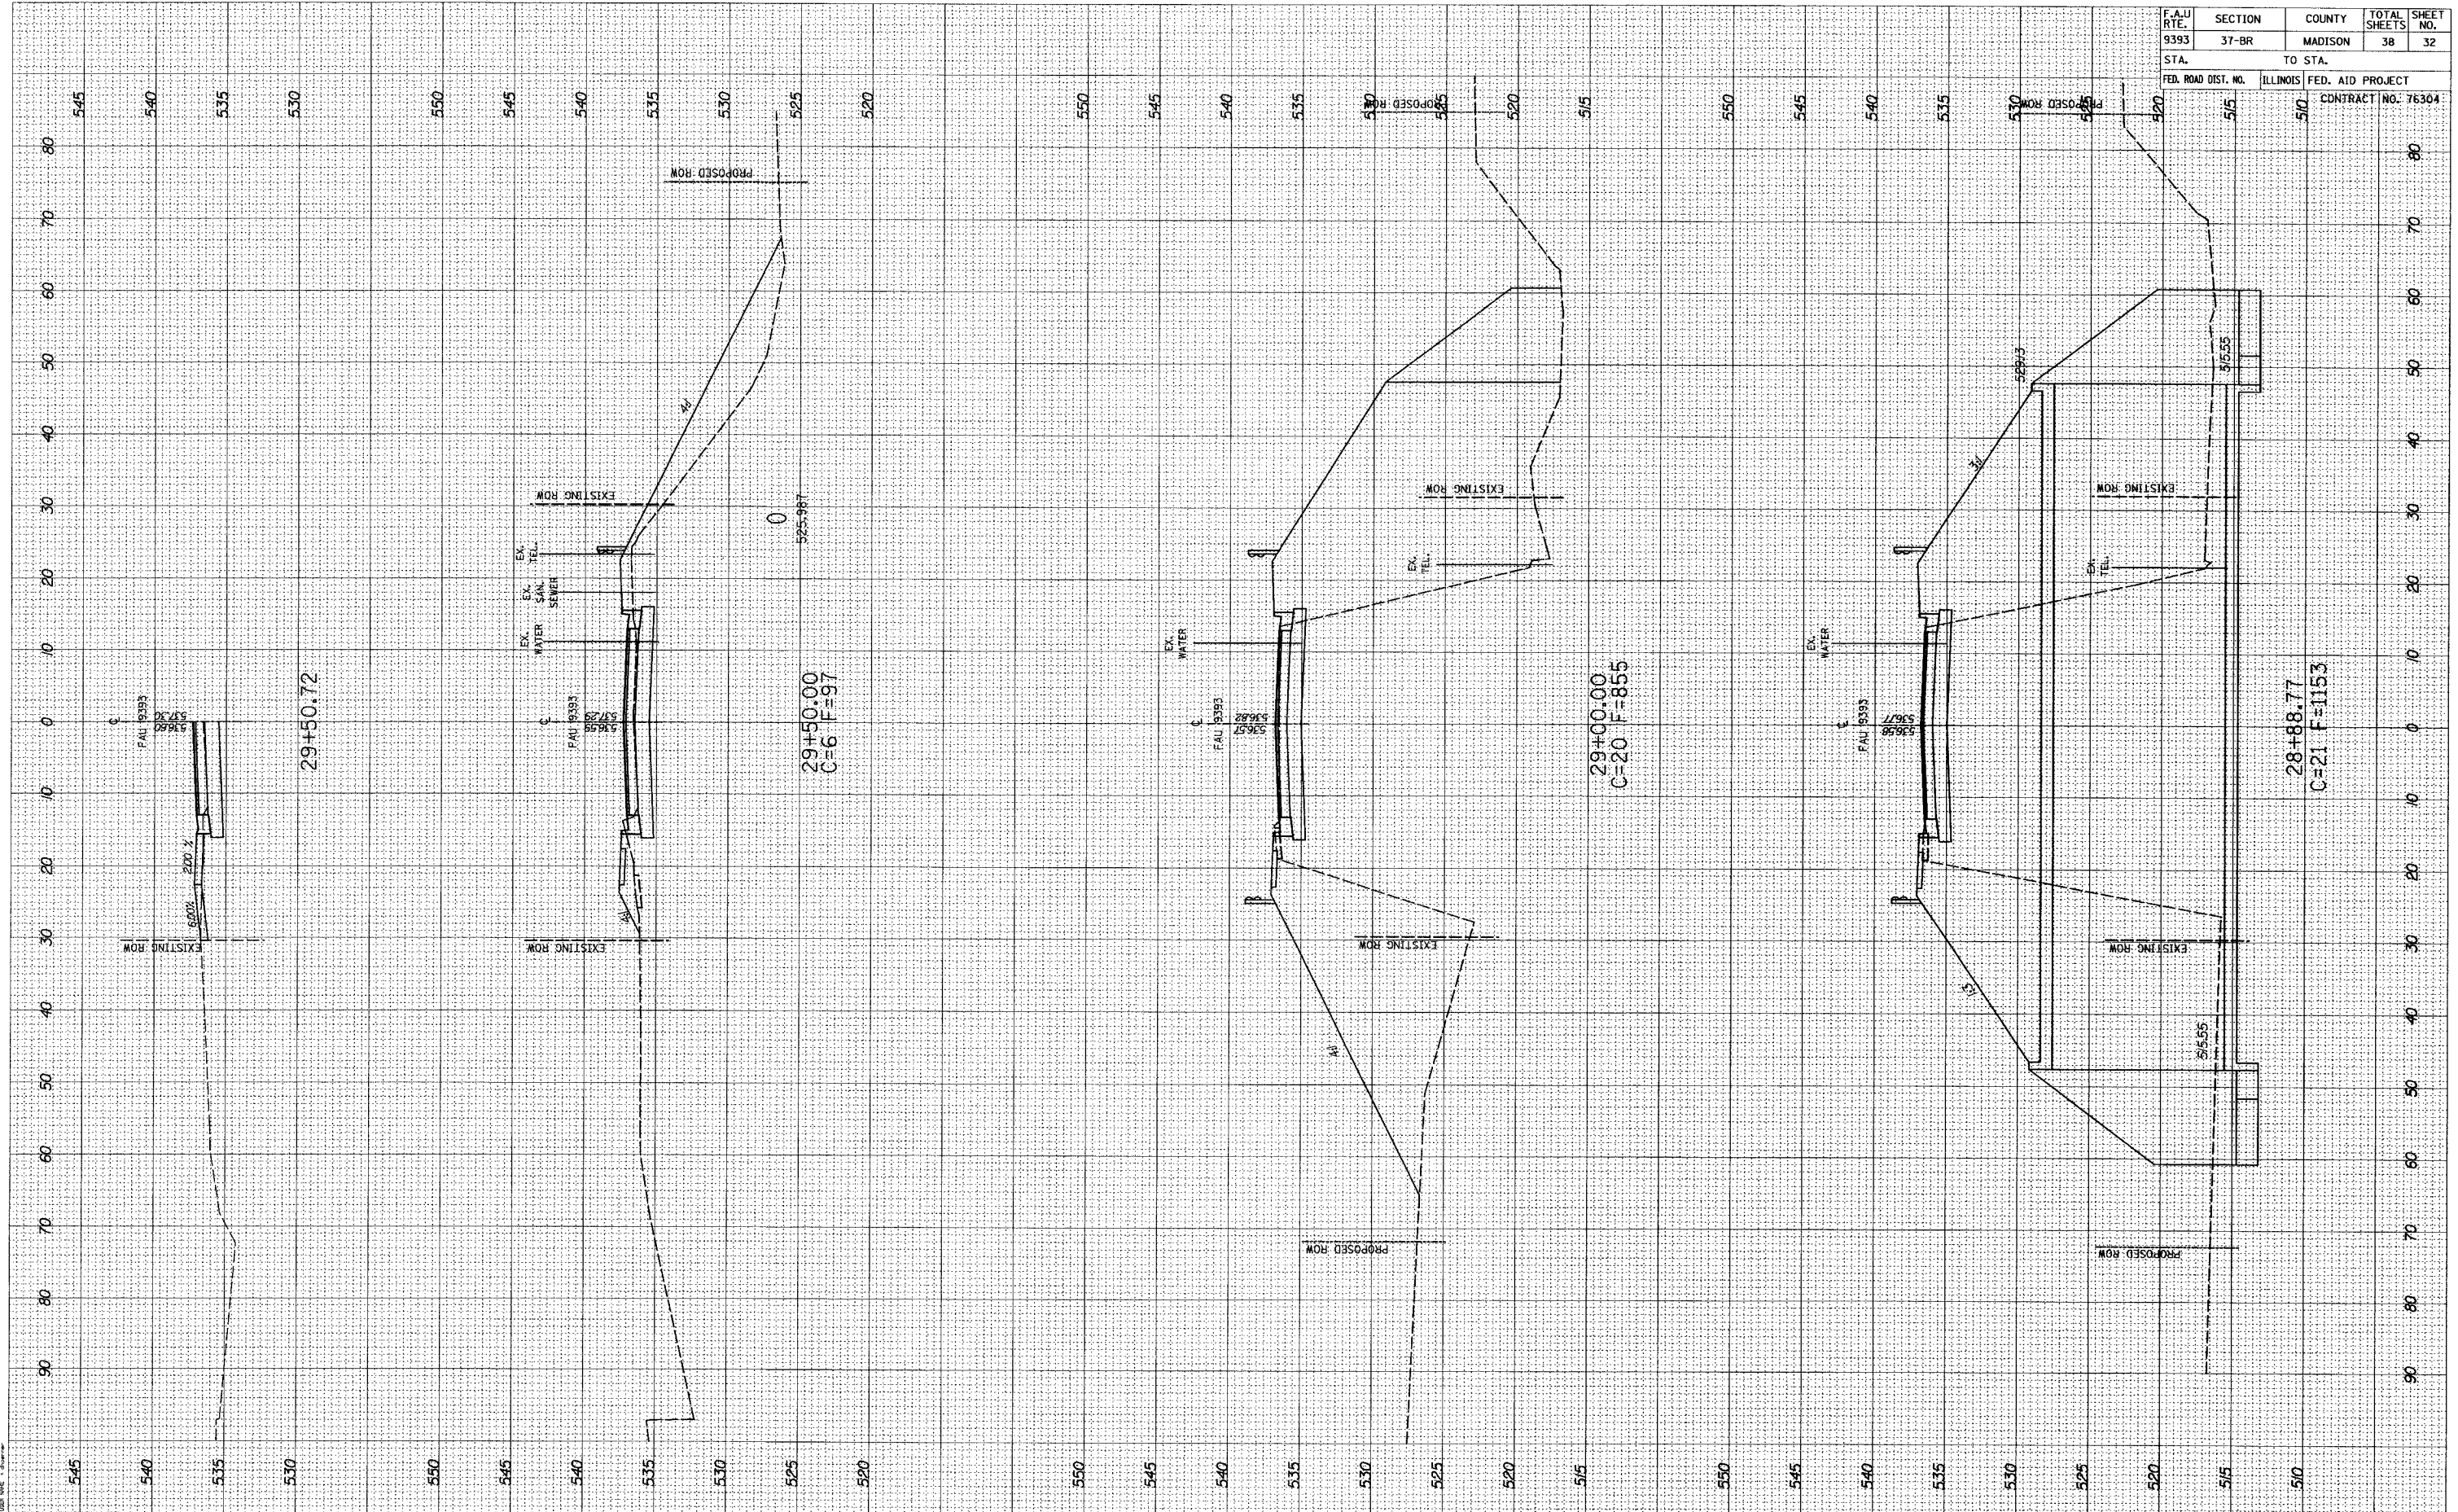

F.A.U. RITE.	SECTION	COUNTY	TOTAL SHEETS	SHEET NO.
9393	37-BR	MADISON	38	32
STA.	TO STA.		FED. AID PROJECT	
510	510	ILLINOIS	CONTRACT NO. 76304	

MAIN STREET