


F.A.P. RTE.	SECTION	COUNTY	TOTAL SHEETS	SHEET NO.
785	134-1BR-2	MADISON	56	50
STA. 620+50.00		TO STA. 621+00.00		
FED. ROAD DIST. NO.		ILLINOIS FED. AID PROJECT		

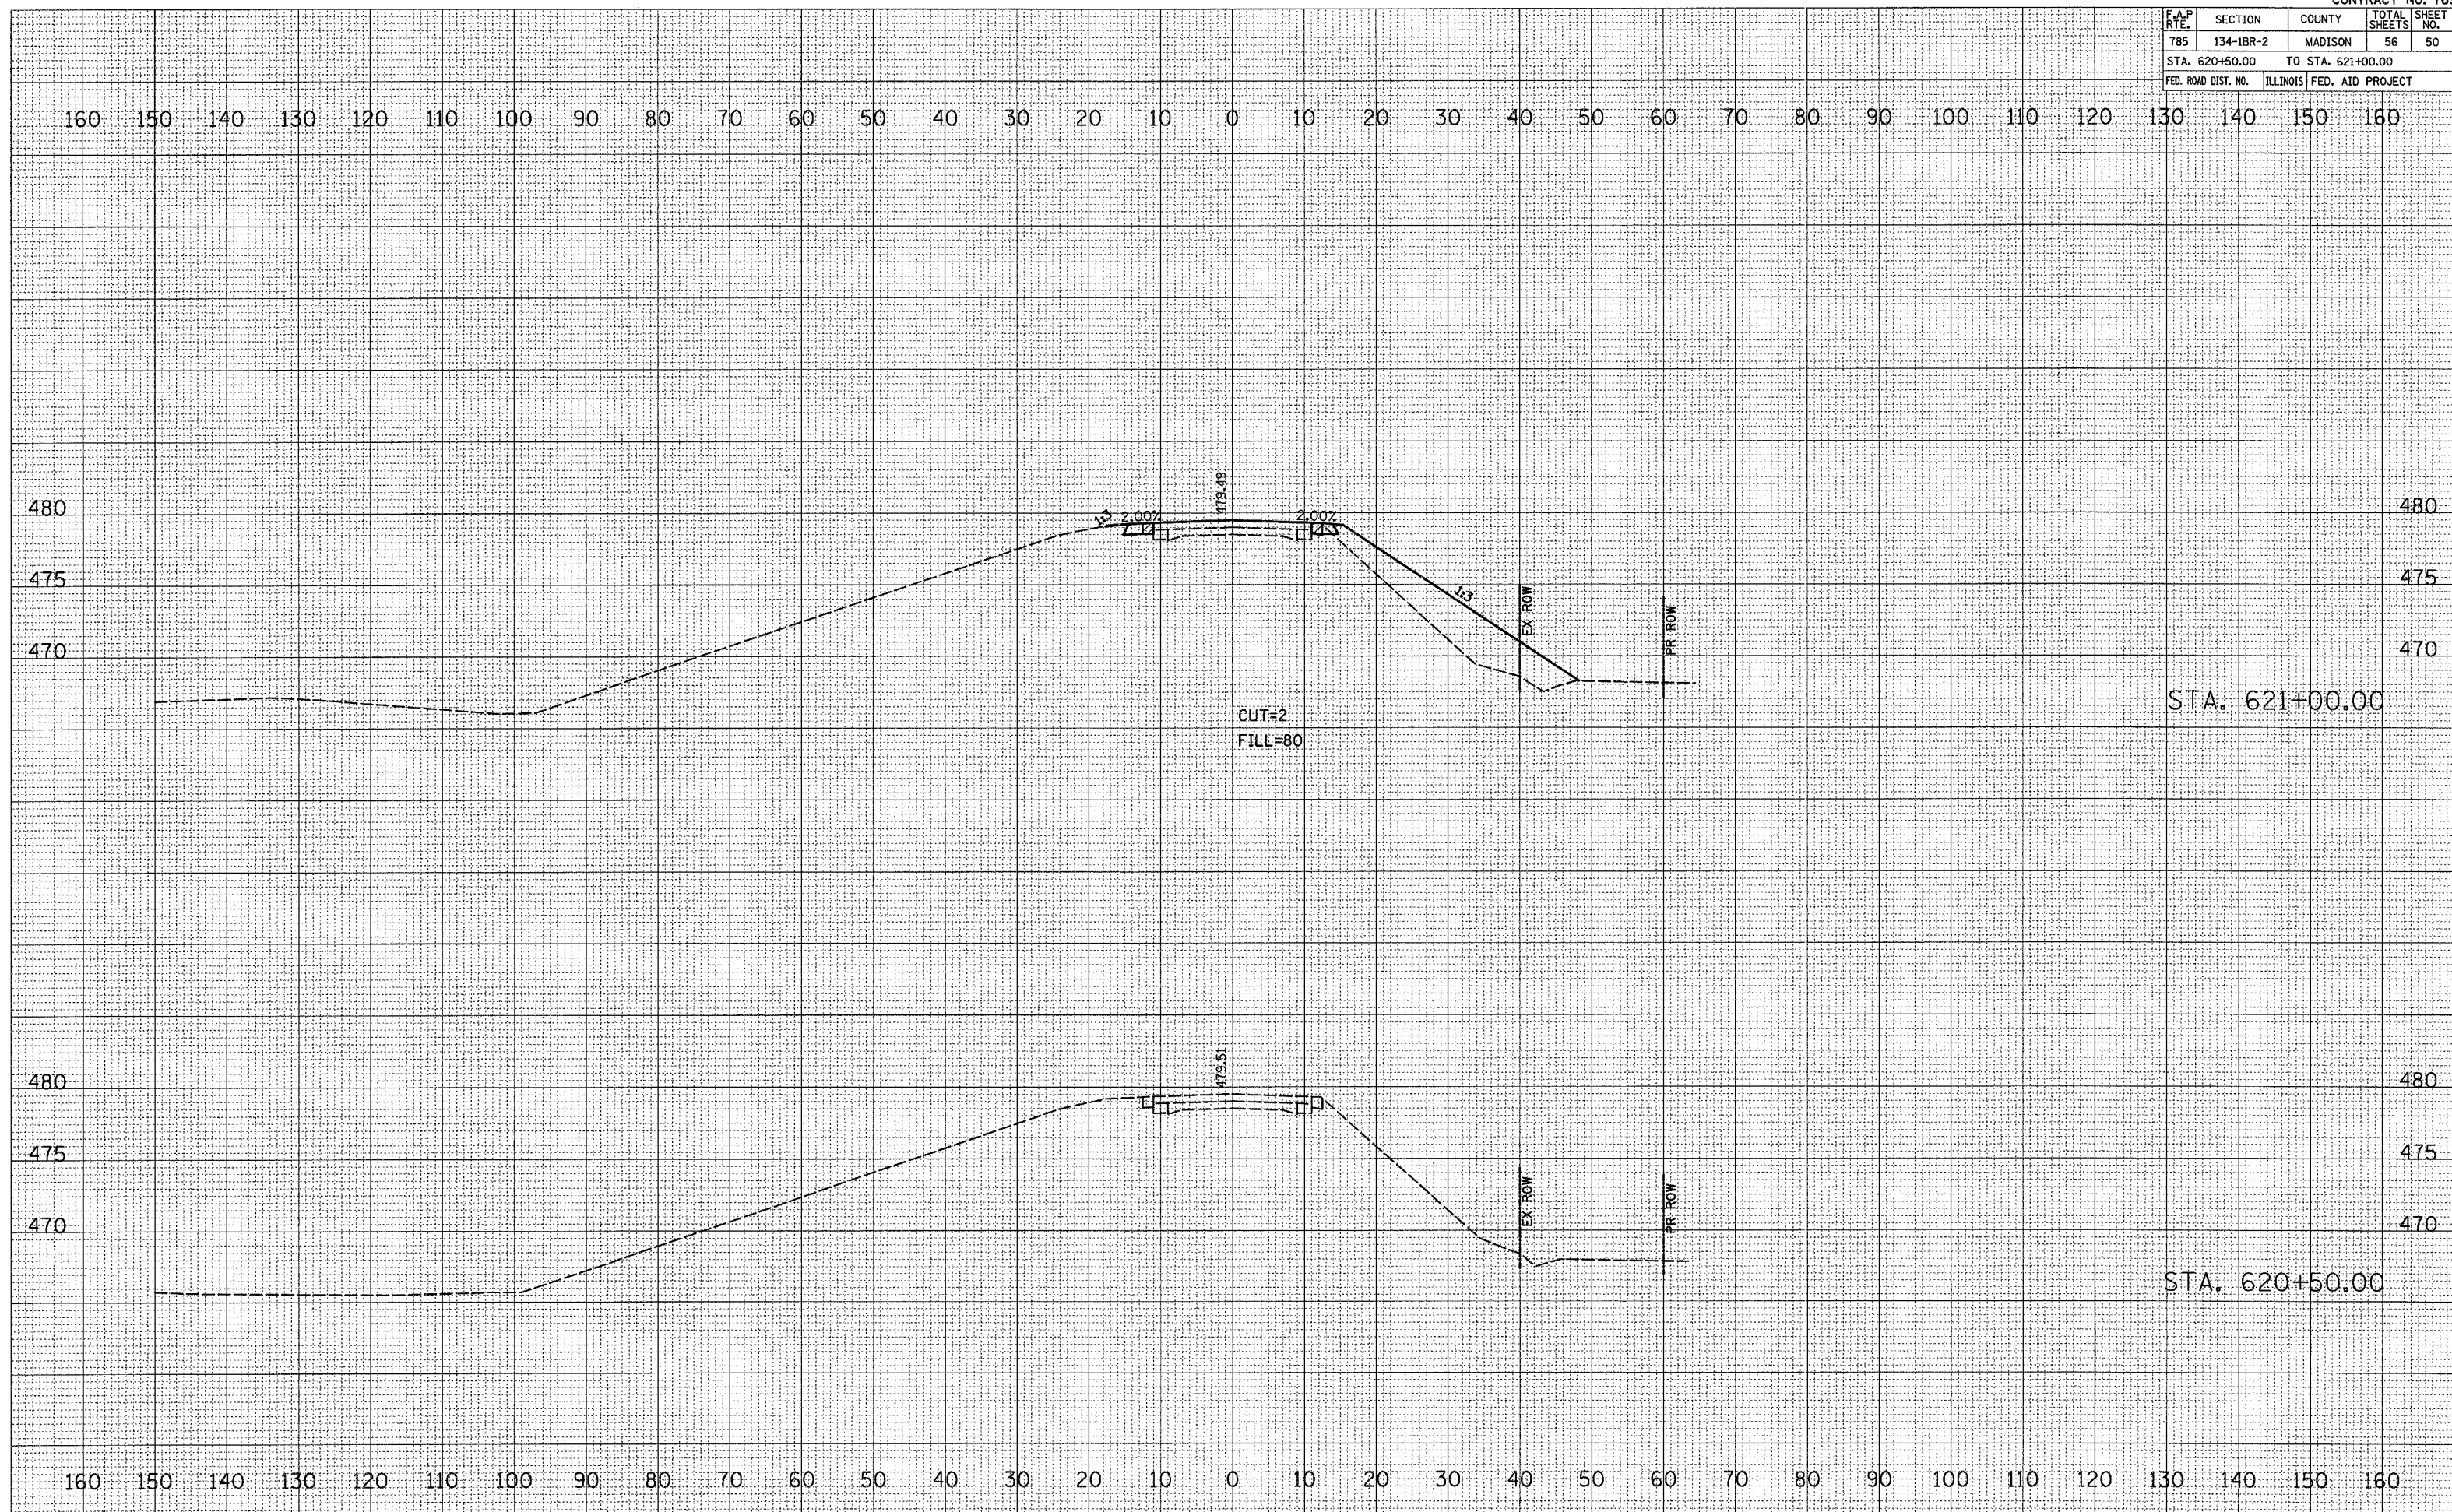

STA. 621+00.00

STA. 620+50.00

DATE	
BY	
SUPERVISOR	
PLOTTED	
TEMPLATE	
NOTE BOOK	
AREAS CHECKED	
NO.	

DATE	
BY	
SUPERVISOR	
PLOTTED	
TEMPLATE	
NOTE BOOK	
AREAS CHECKED	
NO.	

PLOT DATE = 03/21/2007
 FILE NAME = H:\A\26004\Technical Production\Sheet\620+50.dwg
 PLOT SCALE = 1/8" = 1'-0"
 REFERENCE = #REF#