


F.A.P. RTE.	SECTION	COUNTY	TOTAL SHEETS	SHEET NO.
785	134-1BR-2	MADISON	56	53
STA. 622+31.50		TO STA. 625+35.00		
FED. ROAD DIST. NO.		ILLINOIS FED. AID PROJECT		

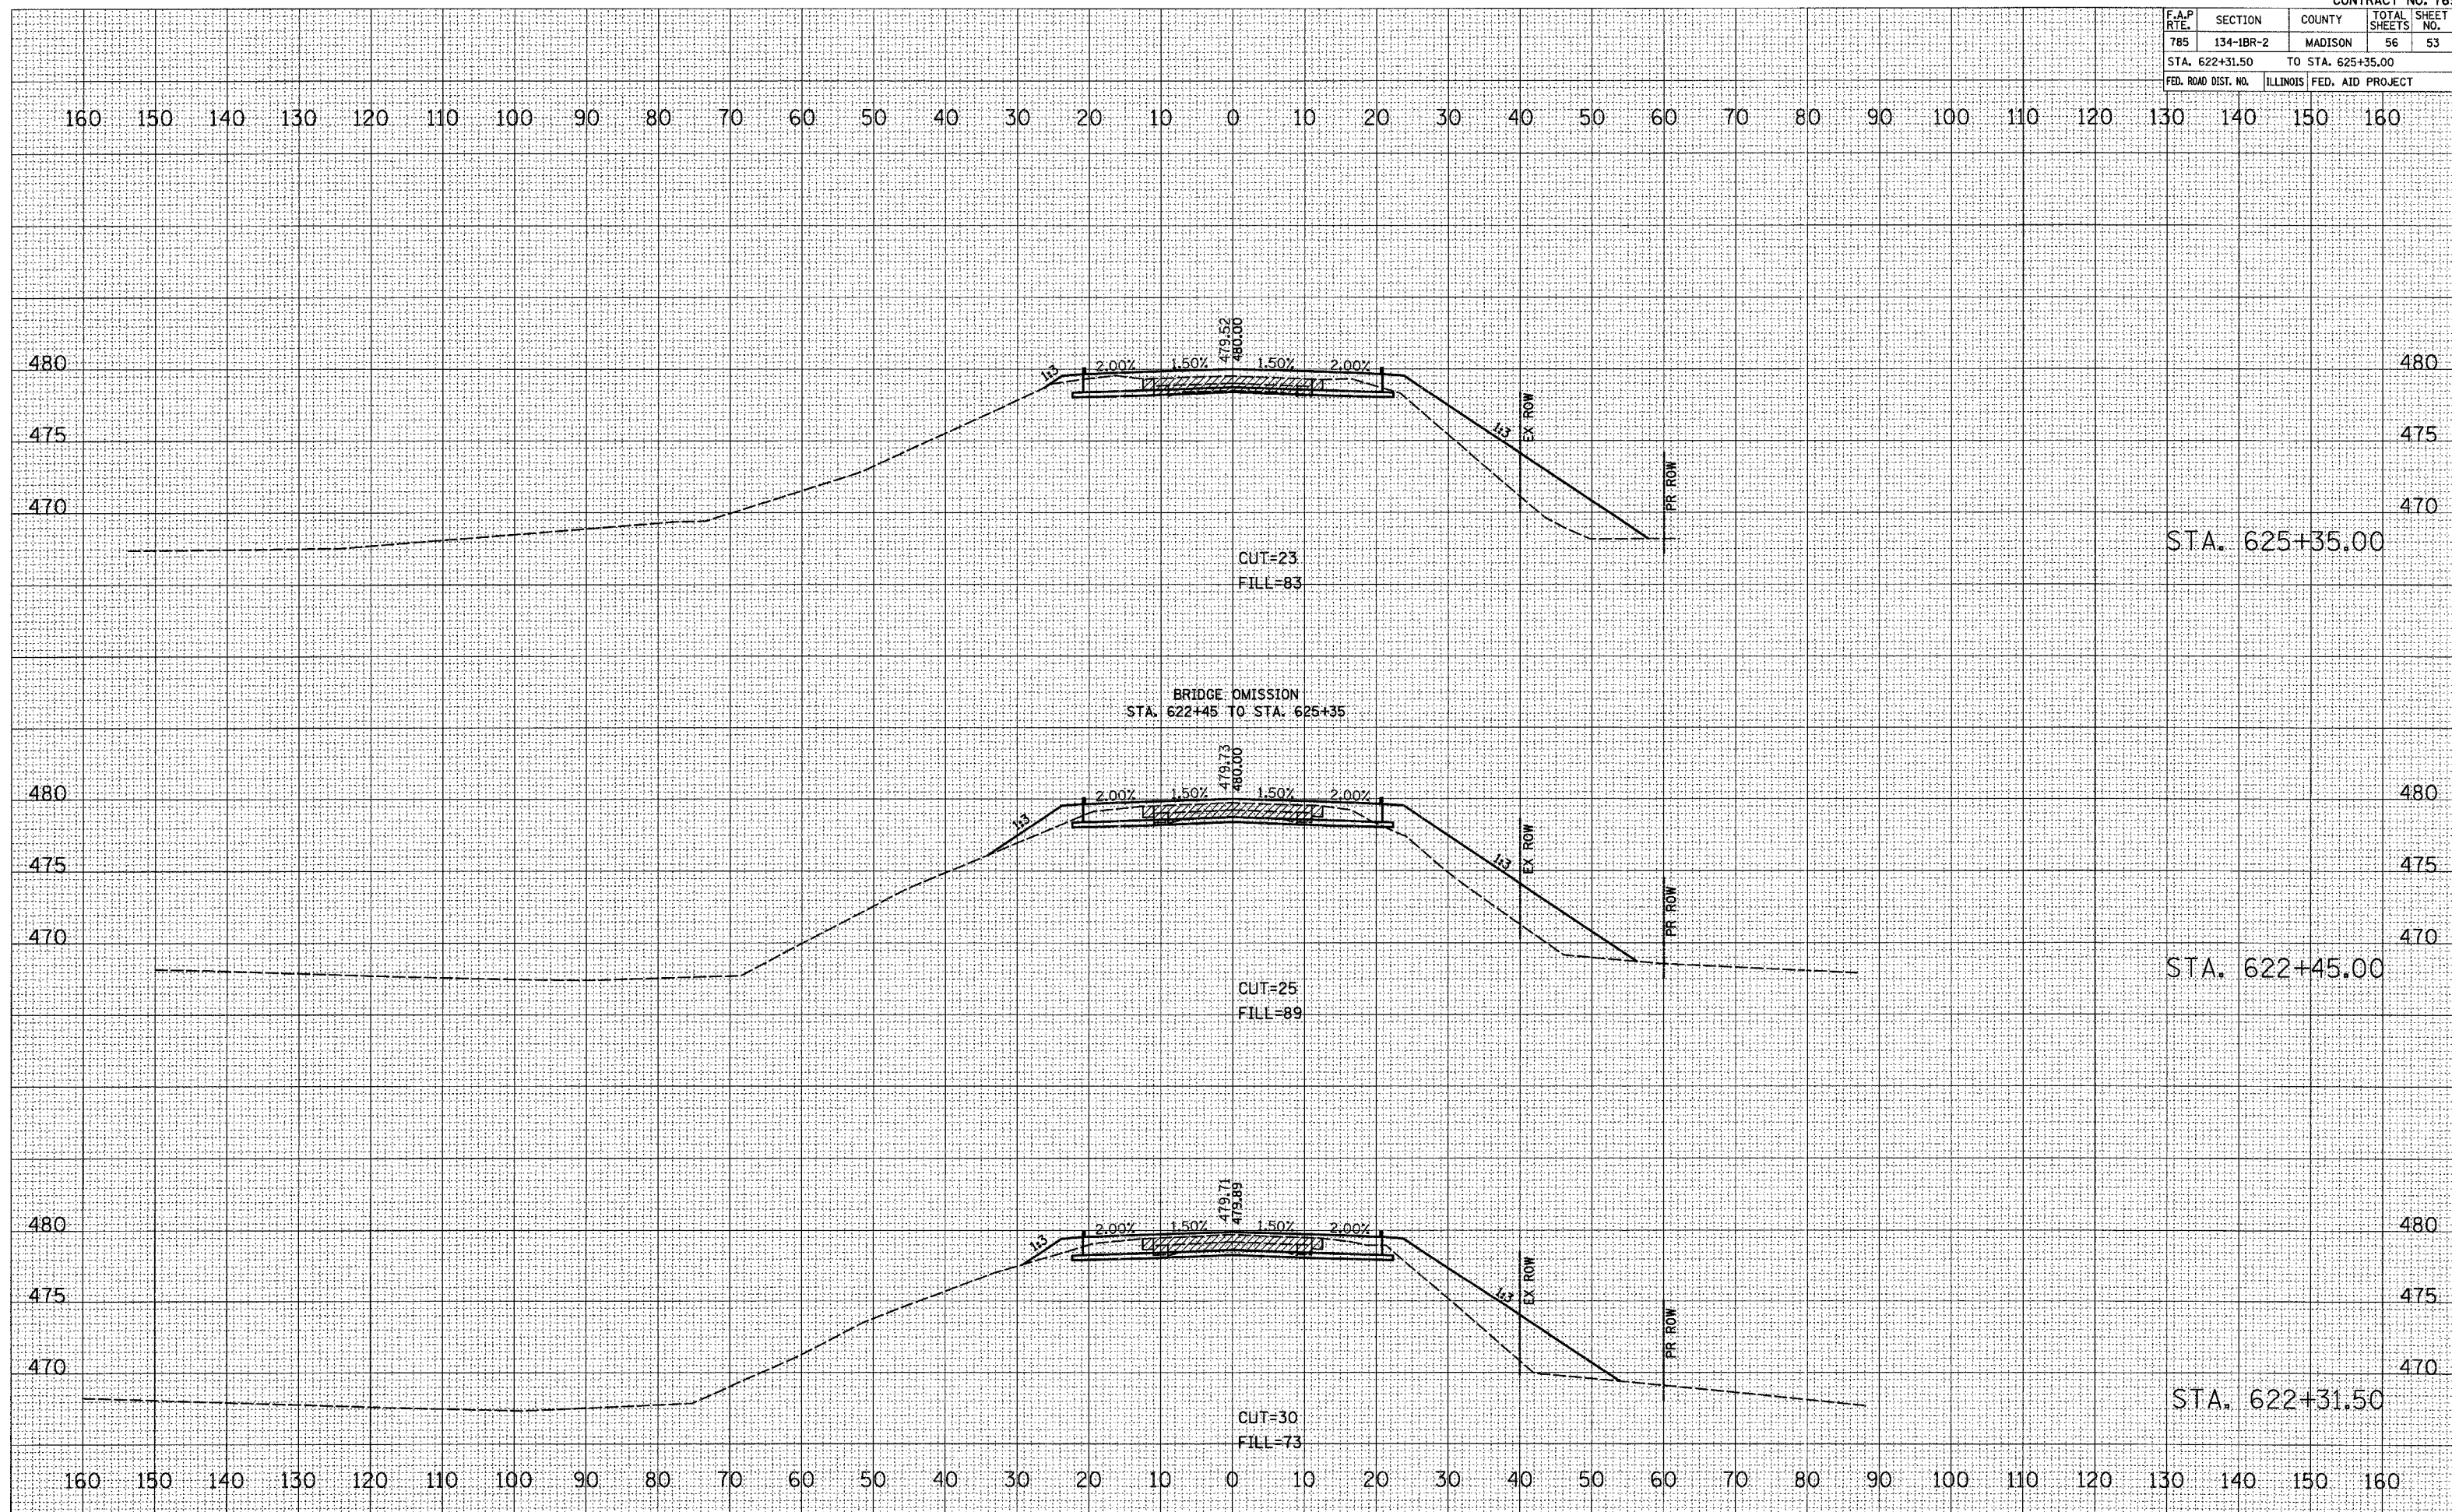

STA. 625+35.00

STA. 622+45.00

STA. 622+31.50

DATE	
BY	
FINAL SURVEY	
PLOTTED	
TEMPLATE	
NOTE BOOK	
AREAS CHECKED	
NO.	

DATE	
BY	
ORIGINAL SURVEY	
PLOTTED	
AREAS CHECKED	
NO.	

PLOT DATE = 03/21/2007
 FILE NAME = H:\V\2006\1 Technical Production\Station\622+31.50.dgn
 PLOT SCALE = 1/8" = 10.0000' / IN.
 REFERENCE = REF**