
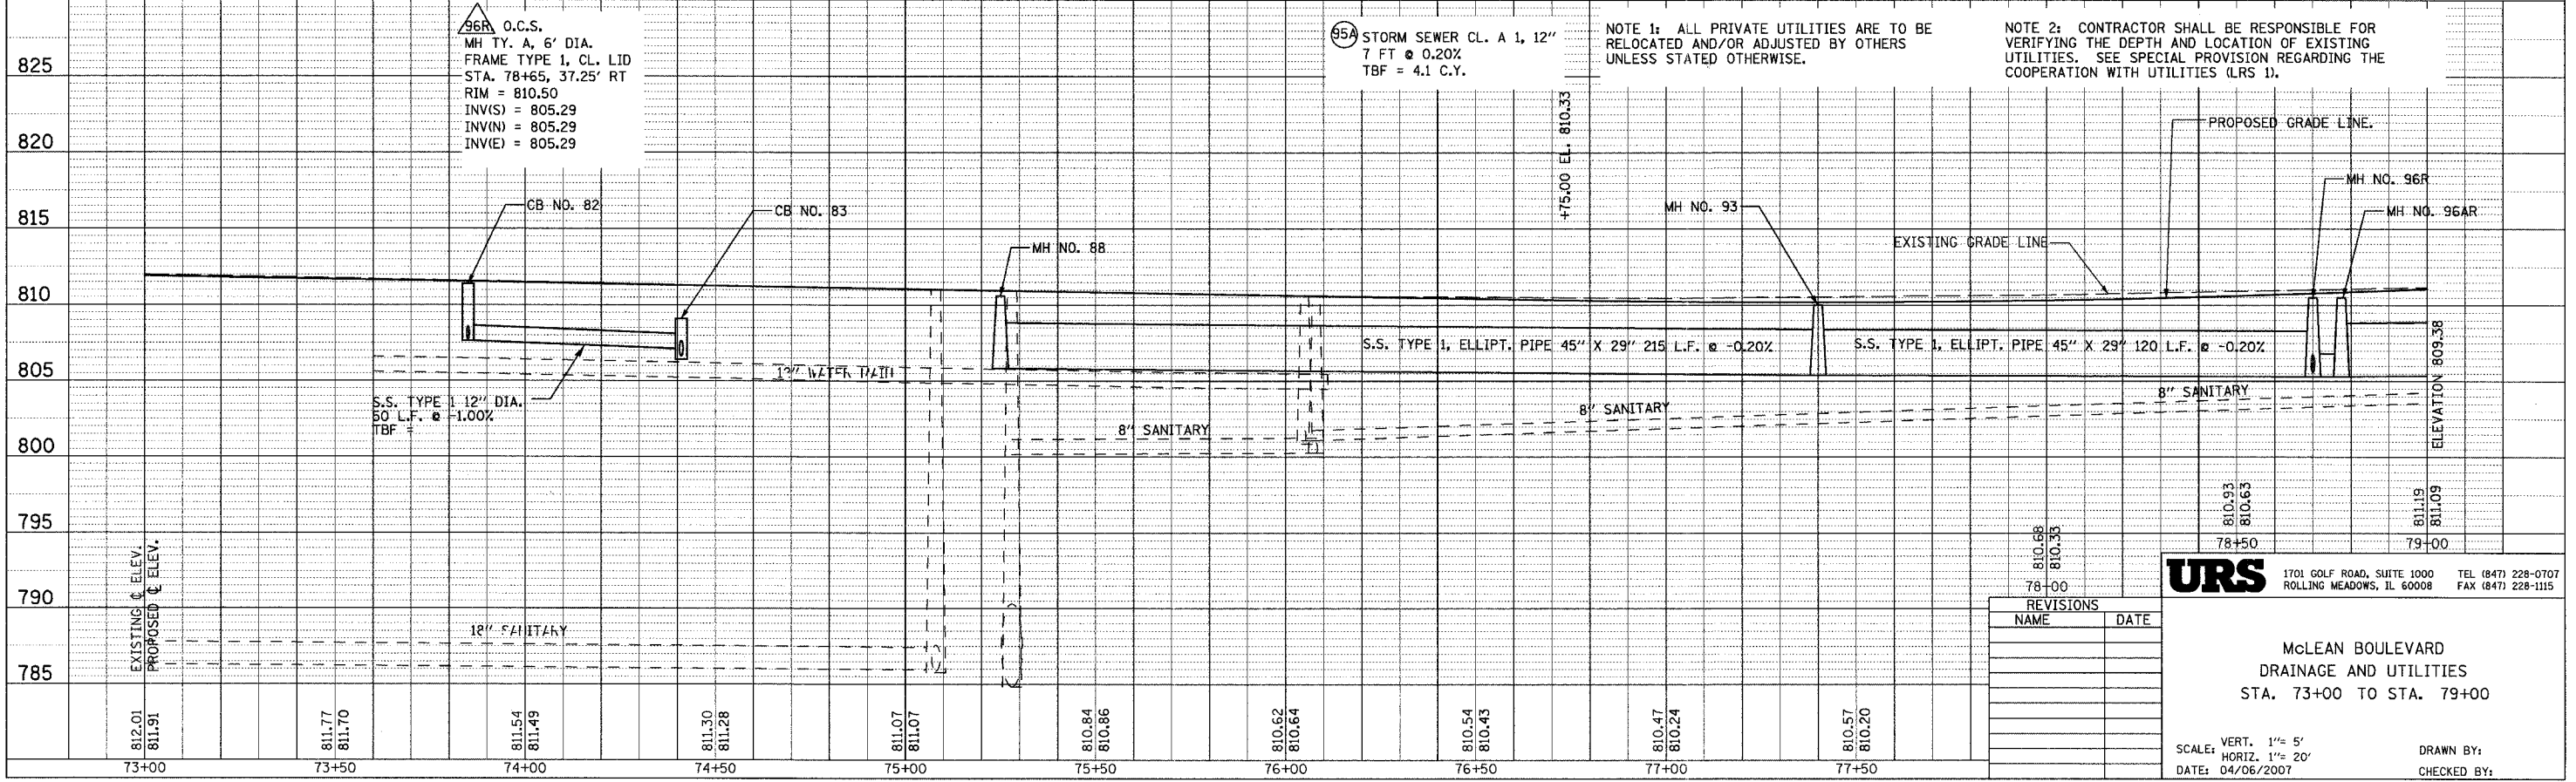


CONTRACT NO. 83737		F.A.U. SECTION	COUNTY	TOTAL SHEETS	SHEET NO.
2509196-00094-01-WR		KANE	187	94	
STA. TO STA.		FED. ROAD DIST. NO. ILLINOIS FED. AID PROJECT			

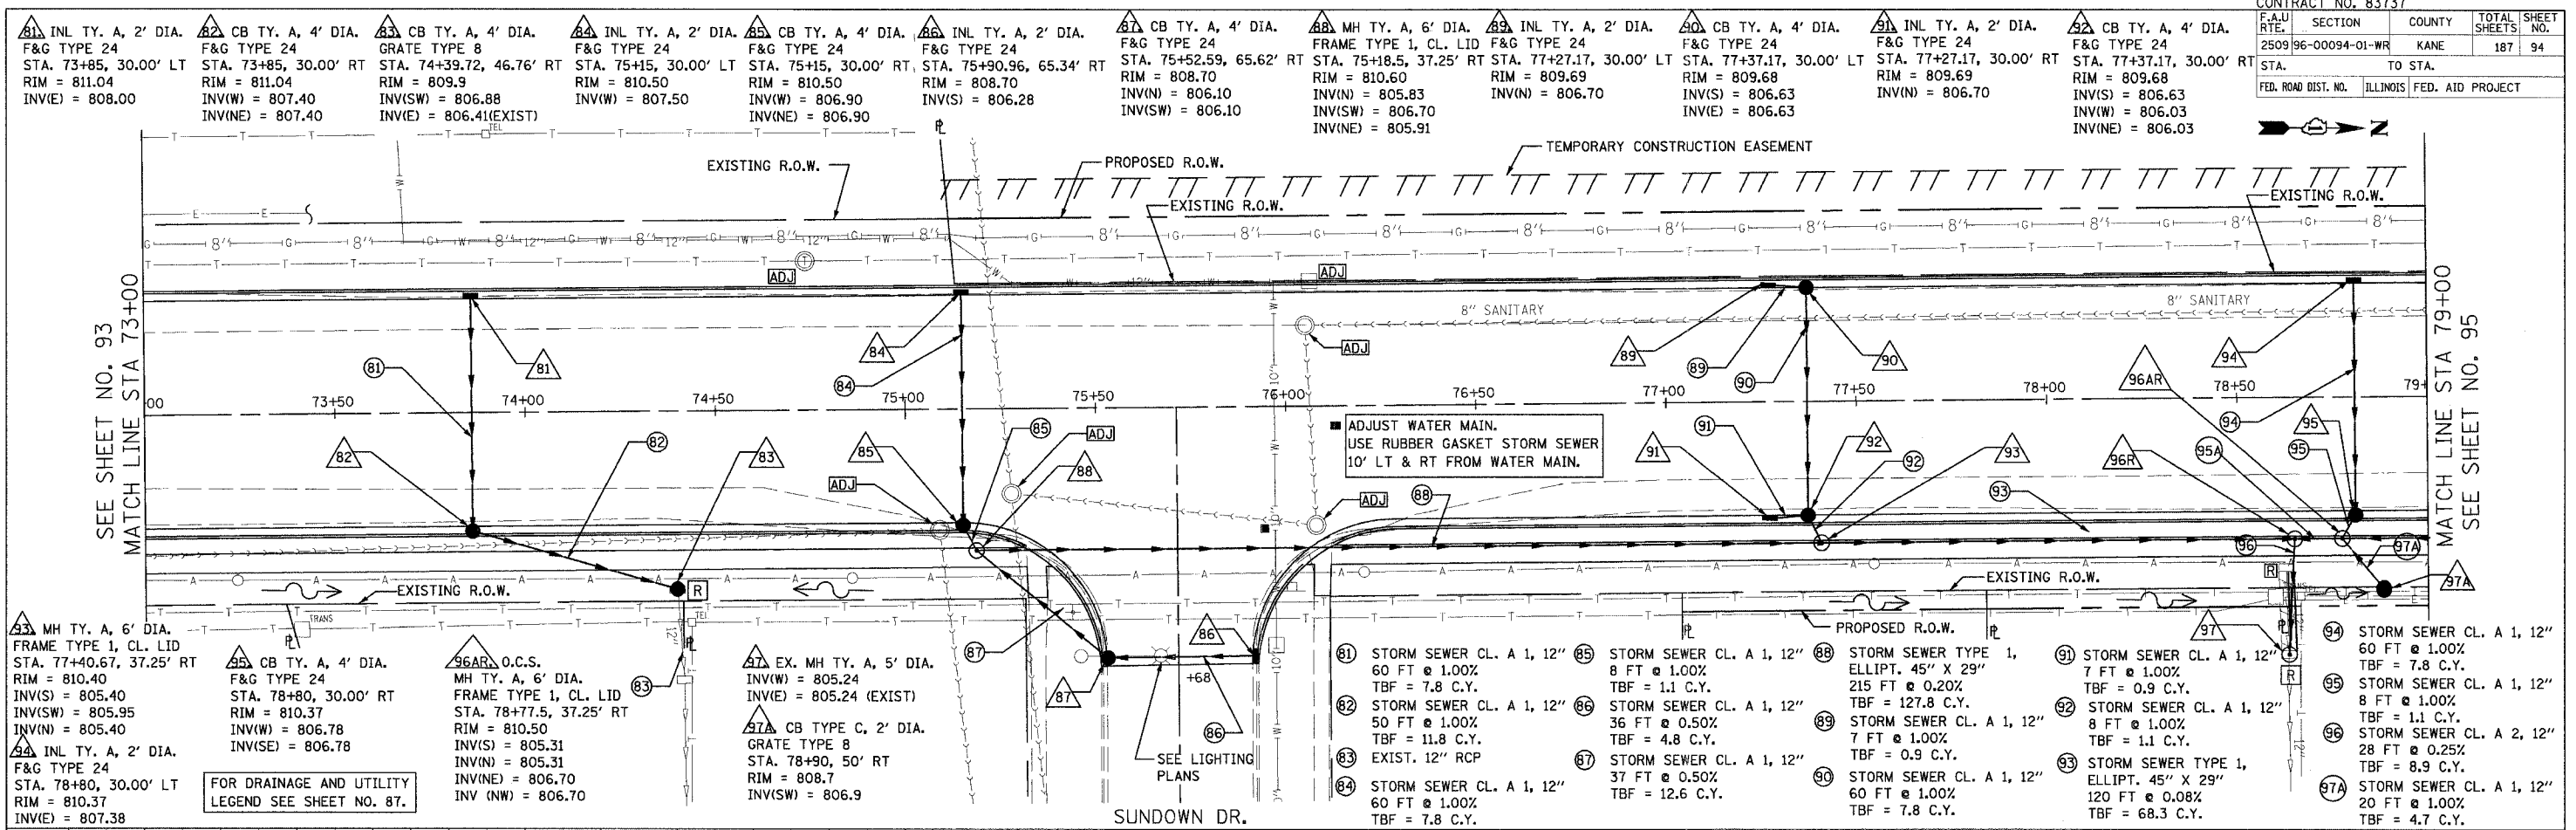

PLAN	DATE	BY
SERIALIZED		
PLOTTED		
CHECKED		
NO. OF WAY CHECKED		

PROFILE	DATE	BY
SERIALIZED		
PLOTTED		
CHECKED		
NO. OF WAY CHECKED		

REVISIONS	
NAME	DATE

URS 1701 GOLF ROAD, SUITE 1000 TEL (847) 228-0707
 ROLLING MEADOWS, IL 60008 FAX (847) 228-1115

McLEAN BOULEVARD
 DRAINAGE AND UTILITIES
 STA. 73+00 TO STA. 79+00

SCALE: VERT. 1" = 5'
 HORIZ. 1" = 20'
 DATE: 04/06/2007

DRAWN BY:
 CHECKED BY: