


F.A.P. RTE.	SECTION	COUNTY	TOTAL SHEETS	SHEET NO.
365	01-00273-00-CH	KANE	172	55
STA.		TO STA.		
FED. ROAD DIST. NO.		ILLINOIS FED. AID PROJECT		


CONTRACT NO. 83906

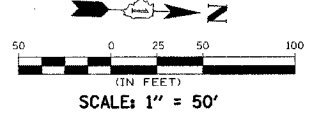

- LEGEND**
- WORK ZONE AREA
 - TEMPORARY PAVEMENT AREA
 - DRUM OR BARRICADE
 - ARROW BOARD
 - SIGN ON PORTABLE OR PERMANENT SUPPORT
 - TYPE III BARRICADES
- DRUM OR BARRICADE SPACING:
 50' C-C ON TANGENTS
 25' C-C ON TAPERS OR LANE SHIFTS
 12' C-C ON RADII

PLAN	SURVEYED	DATE
	PLOTTED	
	CHECKED	
	BY	
	NO. OF SHEETS	
	NO. OF THIS SHEET	
	CADD FILE NAME	

PROFILE	SURVEYED	DATE
	PLOTTED	
	CHECKED	
	BY	
	NO. OF SHEETS	
	NO. OF THIS SHEET	
	CADD FILE NAME	

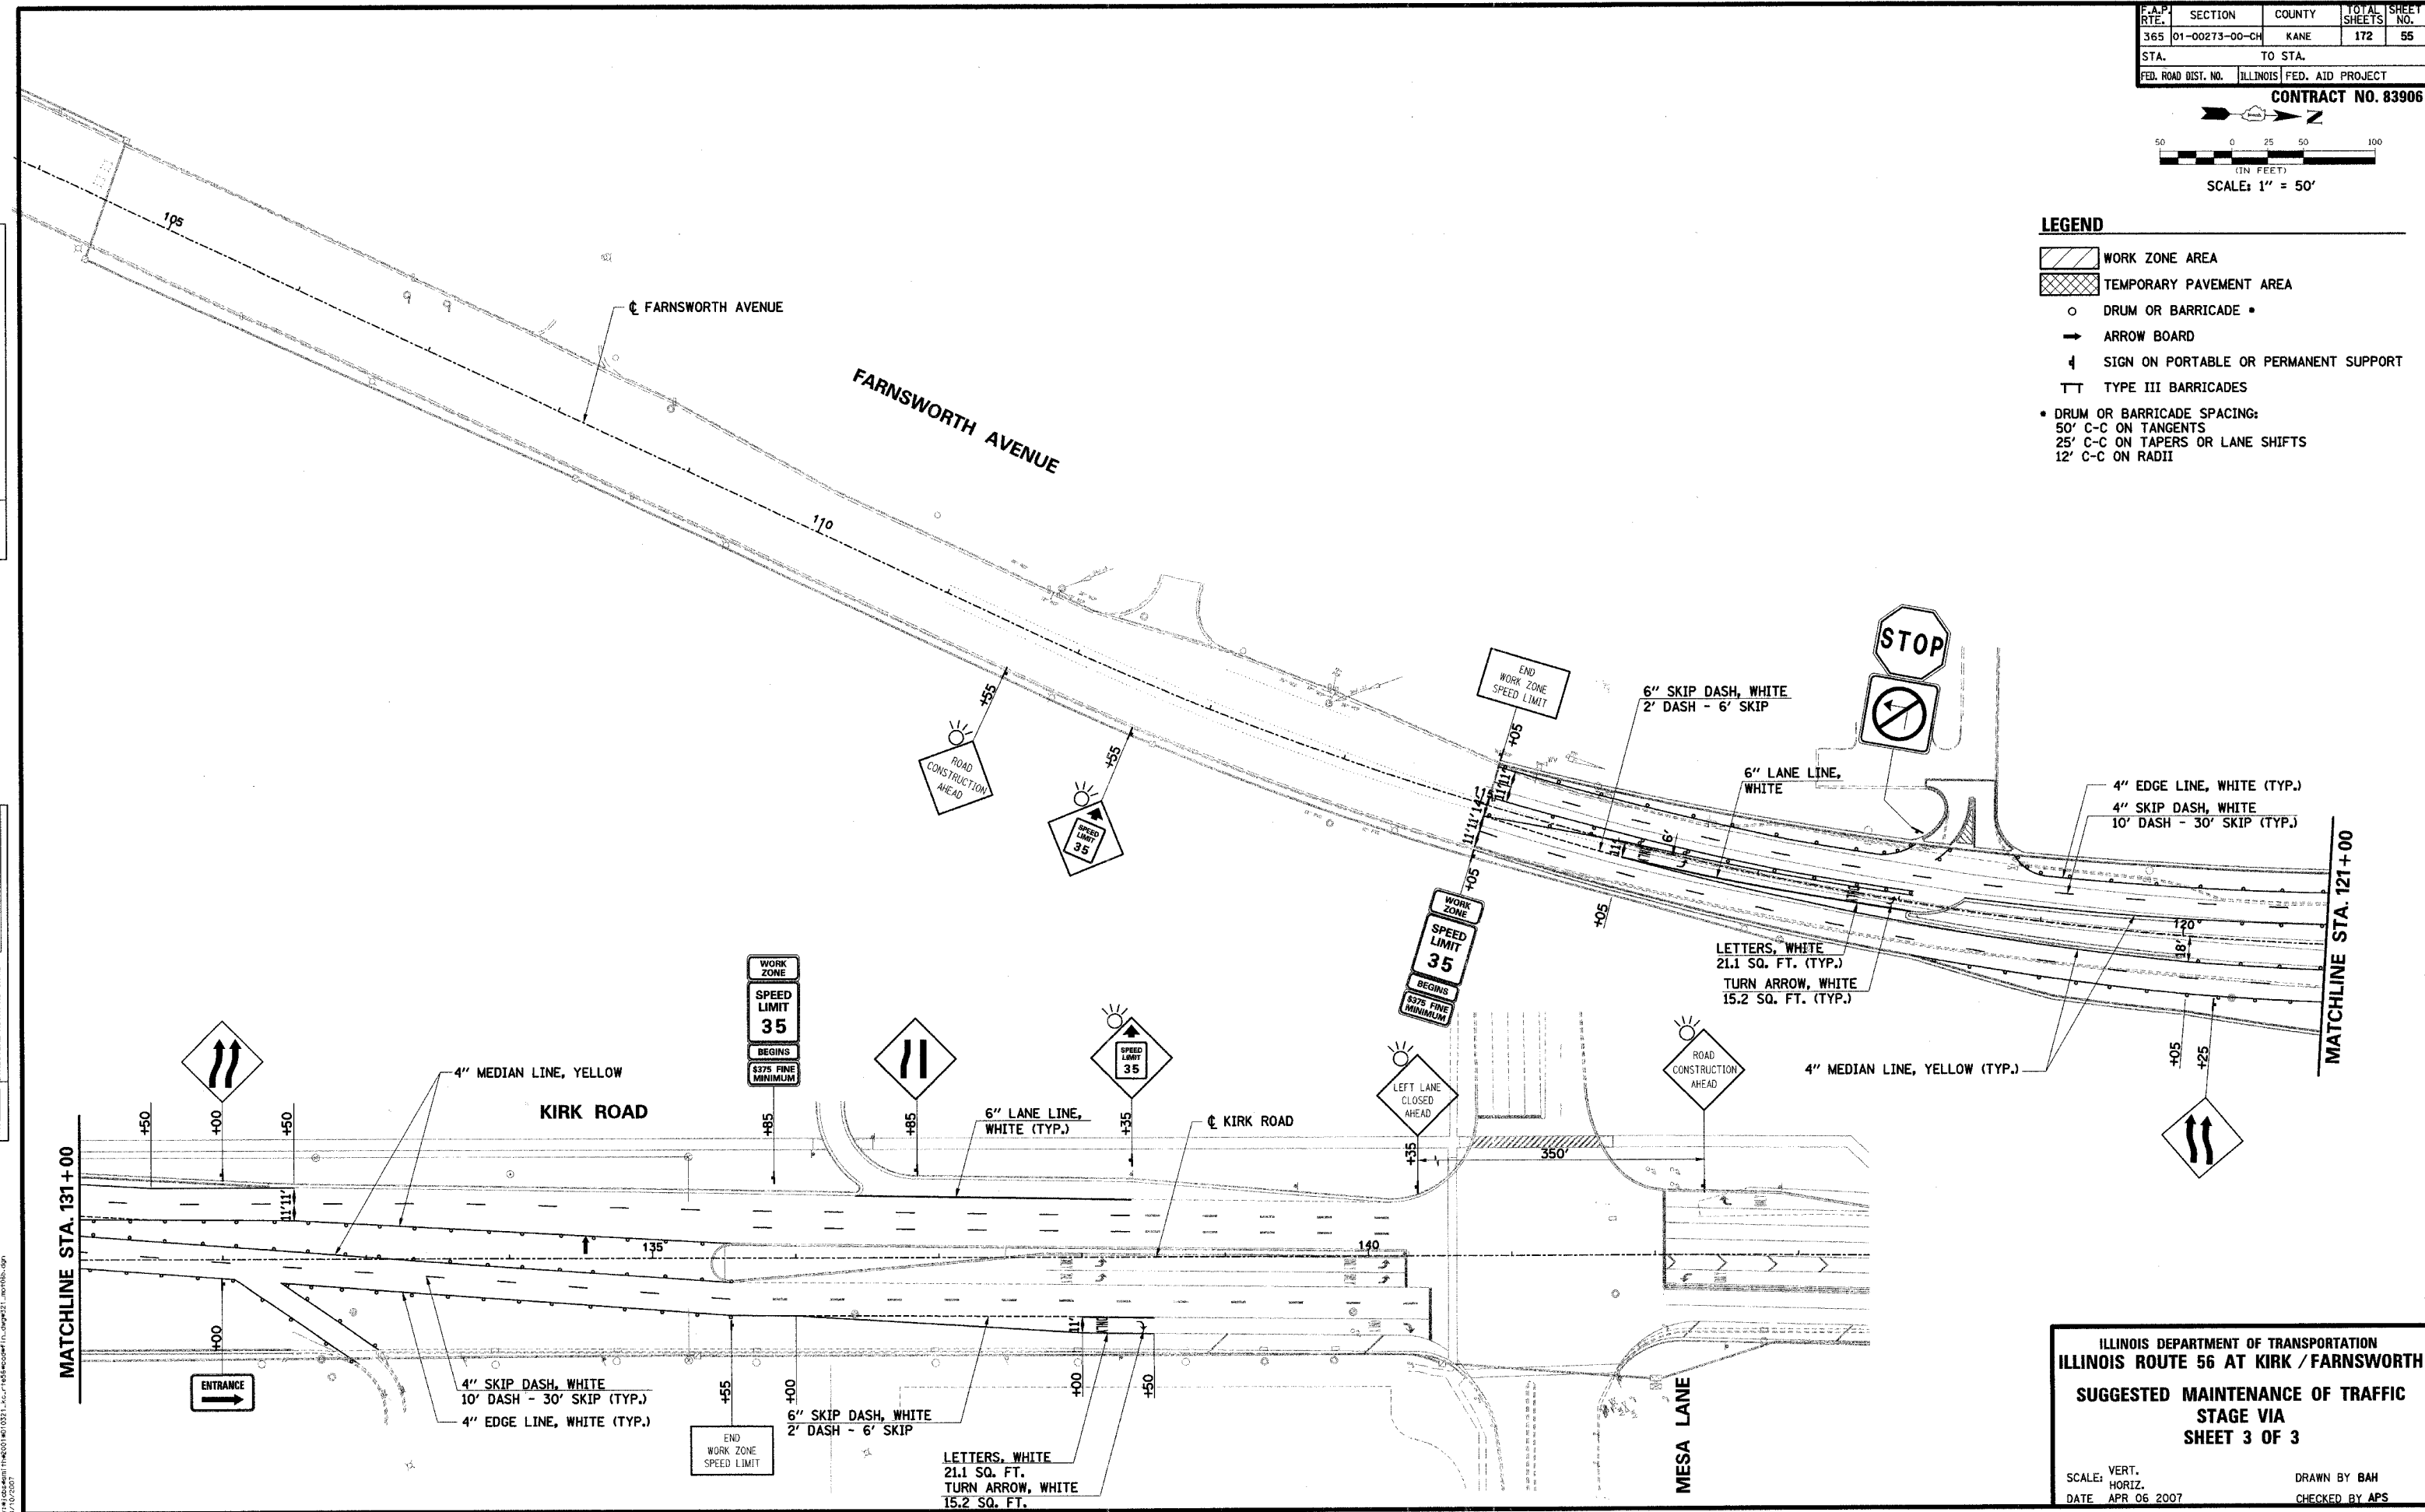

ILLINOIS DEPARTMENT OF TRANSPORTATION
 ILLINOIS ROUTE 56 AT KIRK / FARNSWORTH
 SUGGESTED MAINTENANCE OF TRAFFIC
 STAGE VIA
 SHEET 3 OF 3

SCALE: VERT. _____
 HORIZ. _____
 DATE: APR 06 2007

DRAWN BY BAH
 CHECKED BY APS