


F.A. RTE.	SECTION	COUNTY	TOTAL SHEETS	SHEET NO.
-	01-00273-00-CH	KANE	172	169
STA. TO STA.				
FED. ROAD DIST. NO.		ILLINOIS FED. AID PROJECT		

FINAL SURVEY	DATE
NO. 1	
NO. 2	
NO. 3	
NO. 4	
NO. 5	
NO. 6	
NO. 7	
NO. 8	
NO. 9	
NO. 10	

ORIGINAL SURVEY	DATE
NO. 1	
NO. 2	
NO. 3	
NO. 4	
NO. 5	
NO. 6	
NO. 7	
NO. 8	
NO. 9	
NO. 10	

COMPANY NAME, SEC. NO.  
 PROJECT CONTACT, TONY SIMMONS  
 CLIENT, DOT  
 DATE, 10/11/05  
 X:\105\A\10112005\100321.kc\_r1456\csy\tr\_dwg\311\_xbpf.dwg

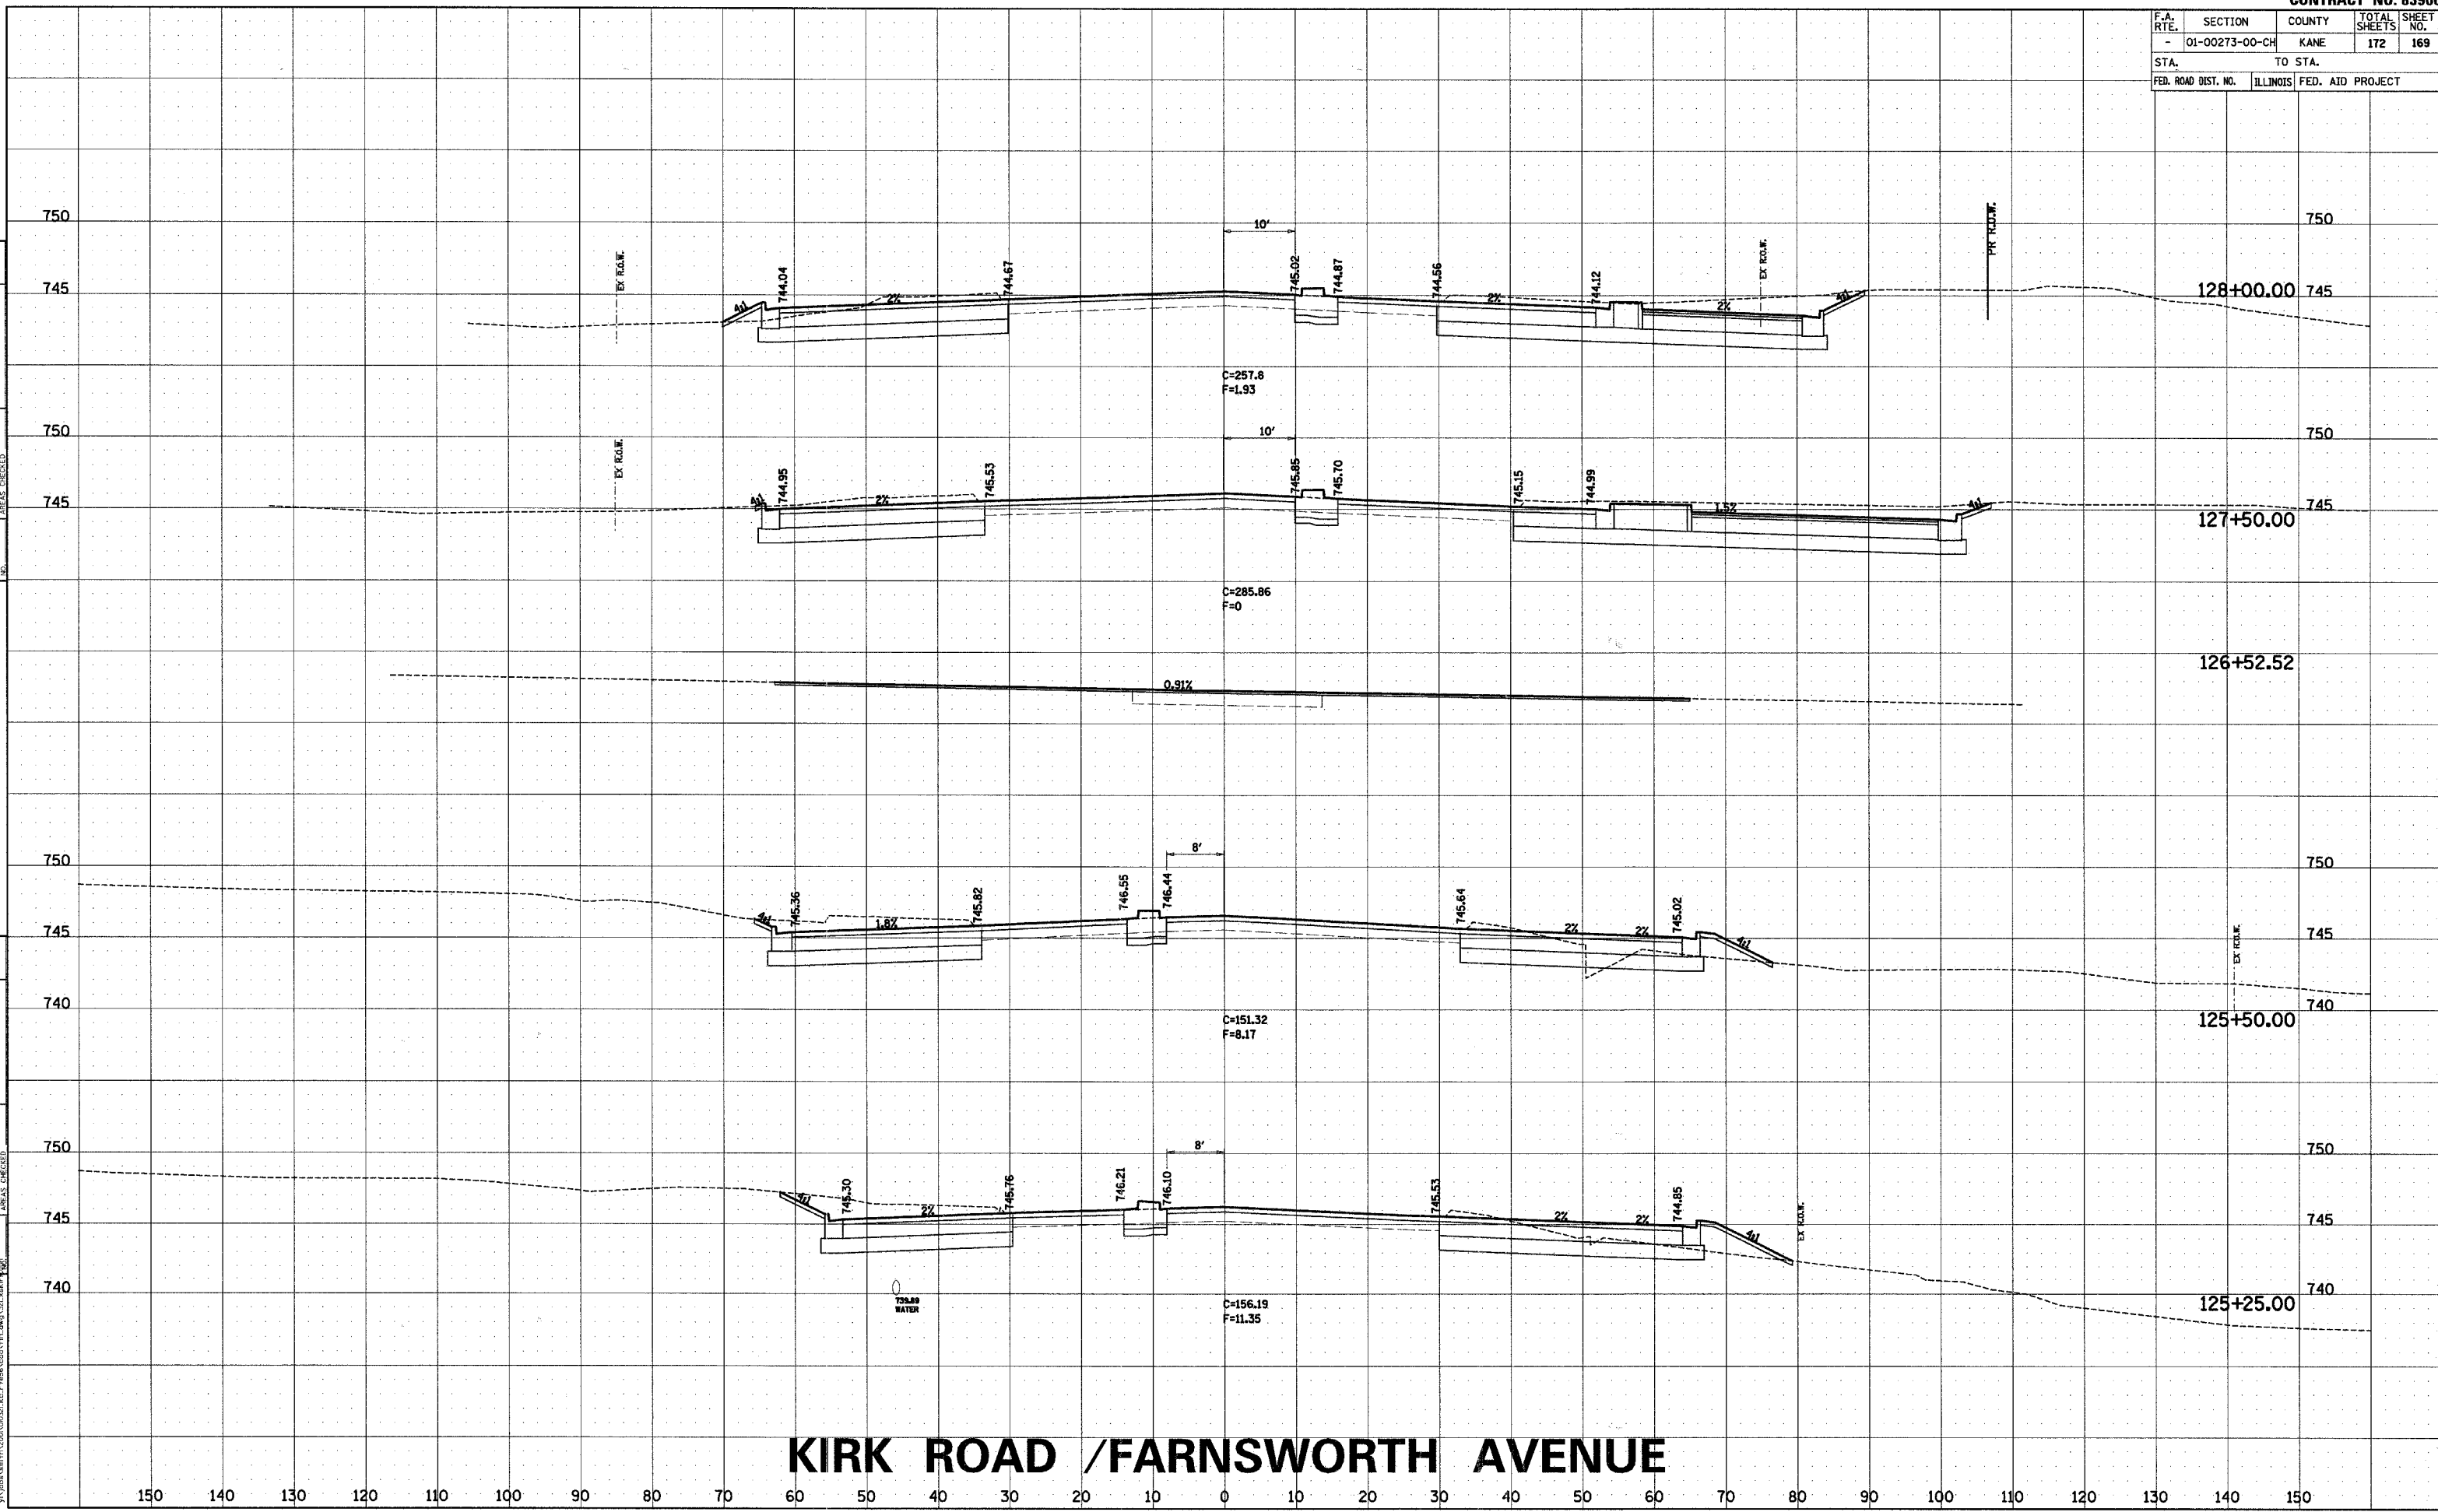

# KIRK ROAD / FARNSWORTH AVENUE