
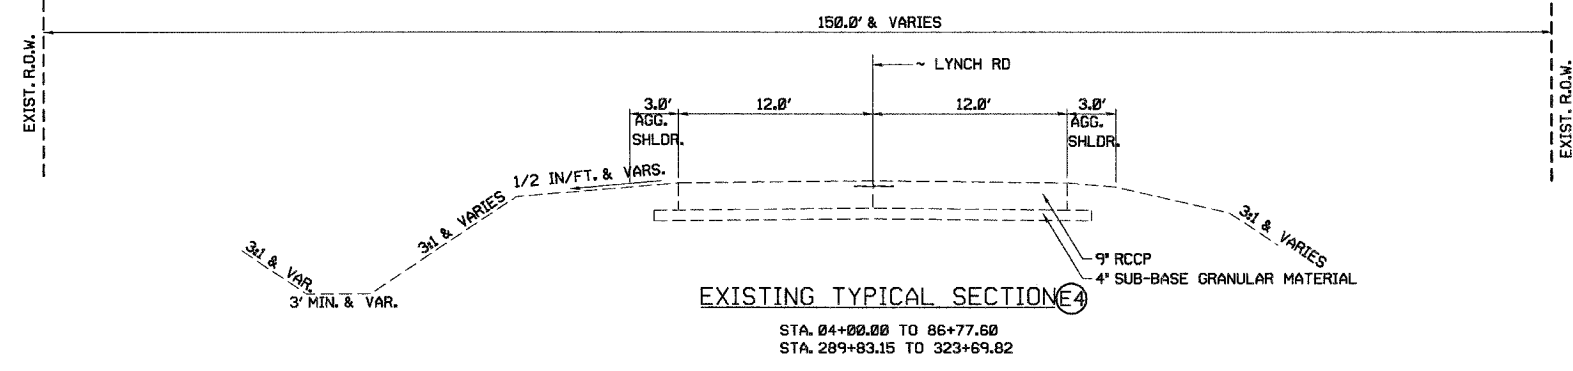
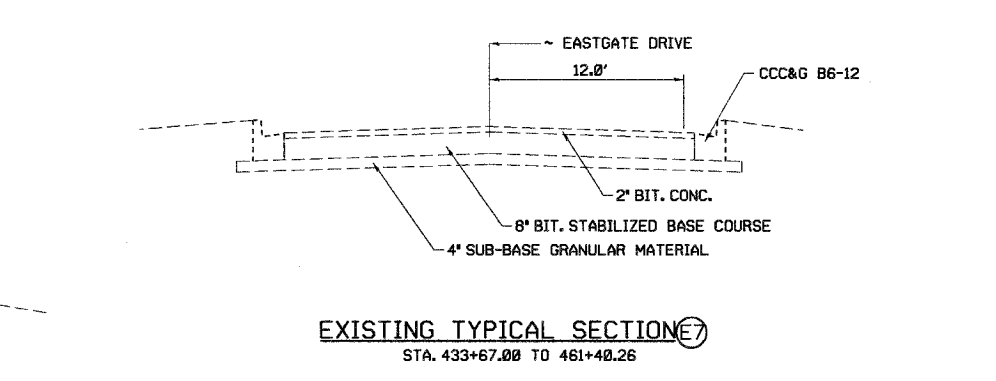
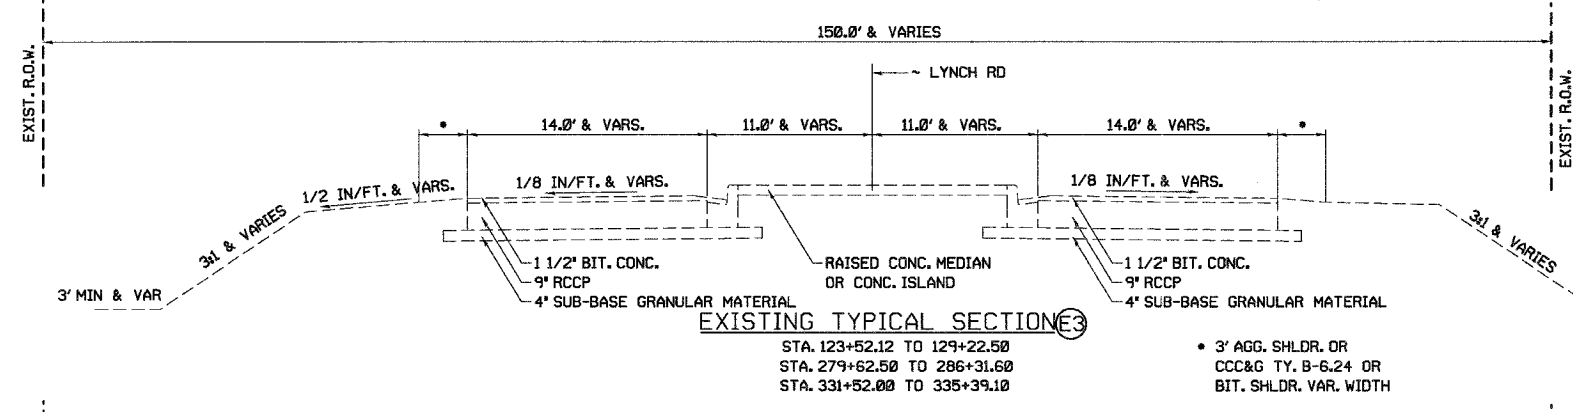
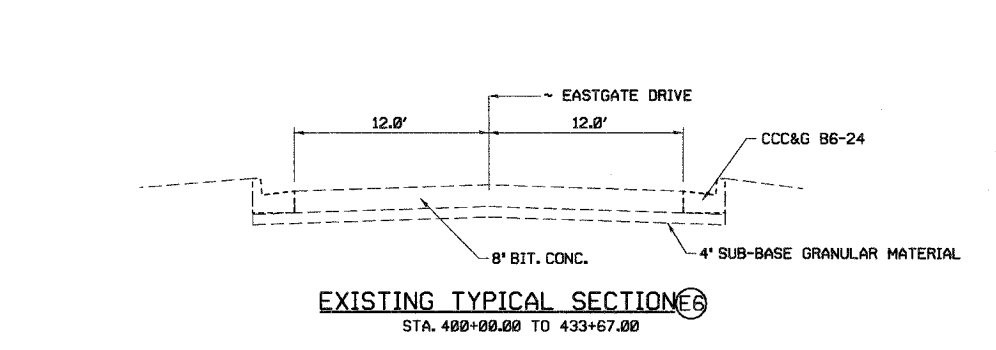
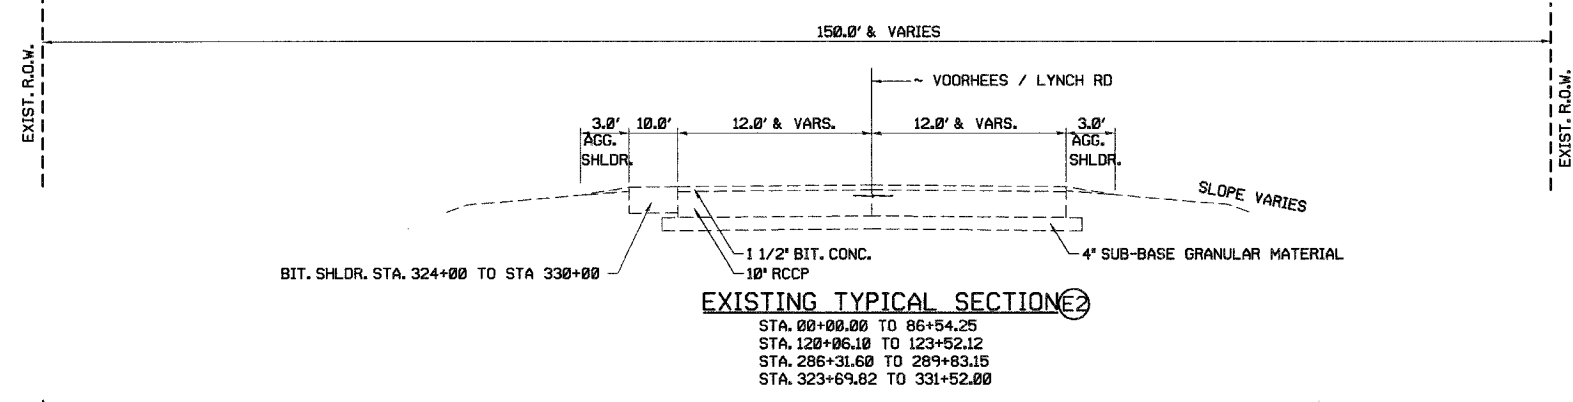
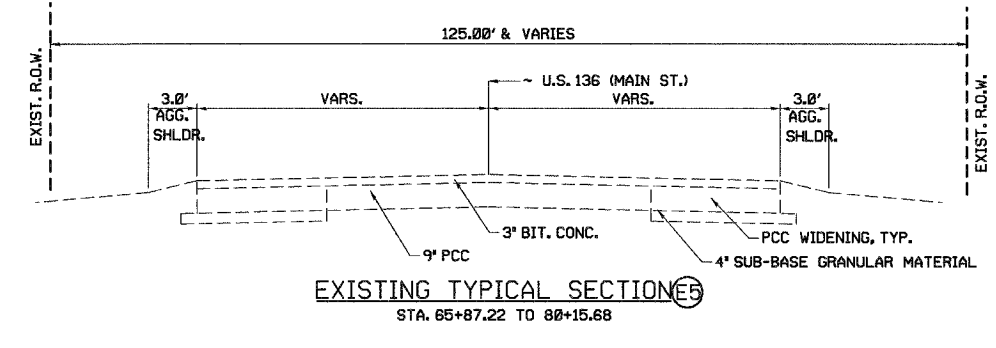


| RTE.   | PROJECT NO.    | COUNTY    | TOTAL SHEETS | SHEET NO. |
|--|----------------|-----------|--------------|-----------|
| •  | 05-00218-00-PV | VERMILION | 57           | 11        |
| STA. 00+00.00 TO STA. 335+39.18              |                |           |              |           |
| *F.A.P. 729 & F.A.U. 6999 CONTRACT NO. 91367 |                |           |              |           |

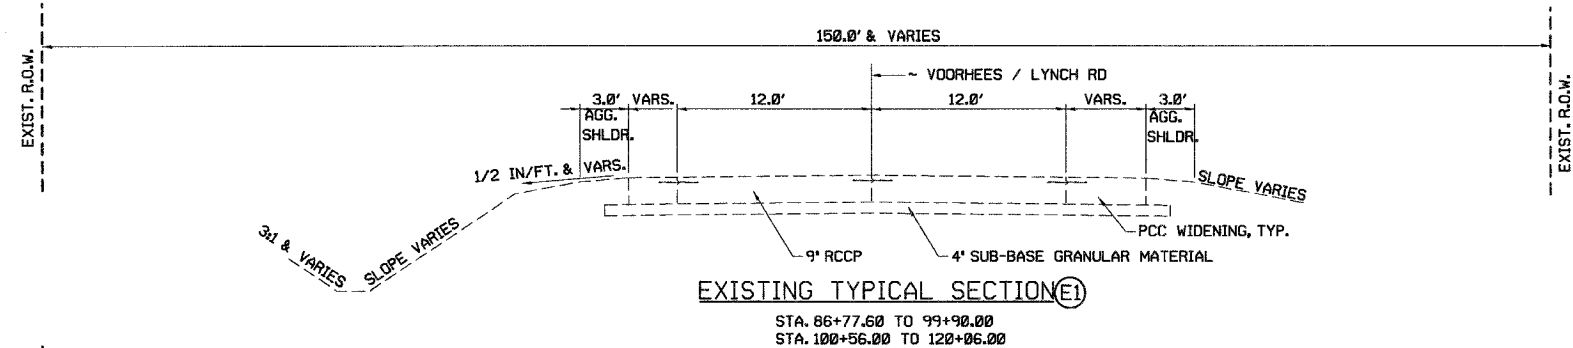

**City of Danville**  

| REVISIONS | DATE |
|-----------|------|
|           |      |

**DEPARTMENT OF ENGINEERING**  
 DANVILLE, ILL. R. DAVID SCHNELLE, CITY ENGINEER  
 LYNCH ROAD IMPROVEMENT  
 EXISTING TYPICAL SECTIONS  
 E1 TO E7



X:\Projects\C:\by\Current\05010215-Lynch Spur\Civil\DN\ETY001.dgn