


F.A. RITE	SECTION	COUNTY	TOTAL SHEETS	SHEET NO.
T.R. 80	06-05132-00-BR	EDGAR	15	11
STA. 14+00		TO STA. 14+36.17		
ROAD DIST. ILLINOIS		EMBARRASS		
CONTRACT NO. 91374				

C = 0 F = 0 AHEAD  
C = 41 F = 198 BACK

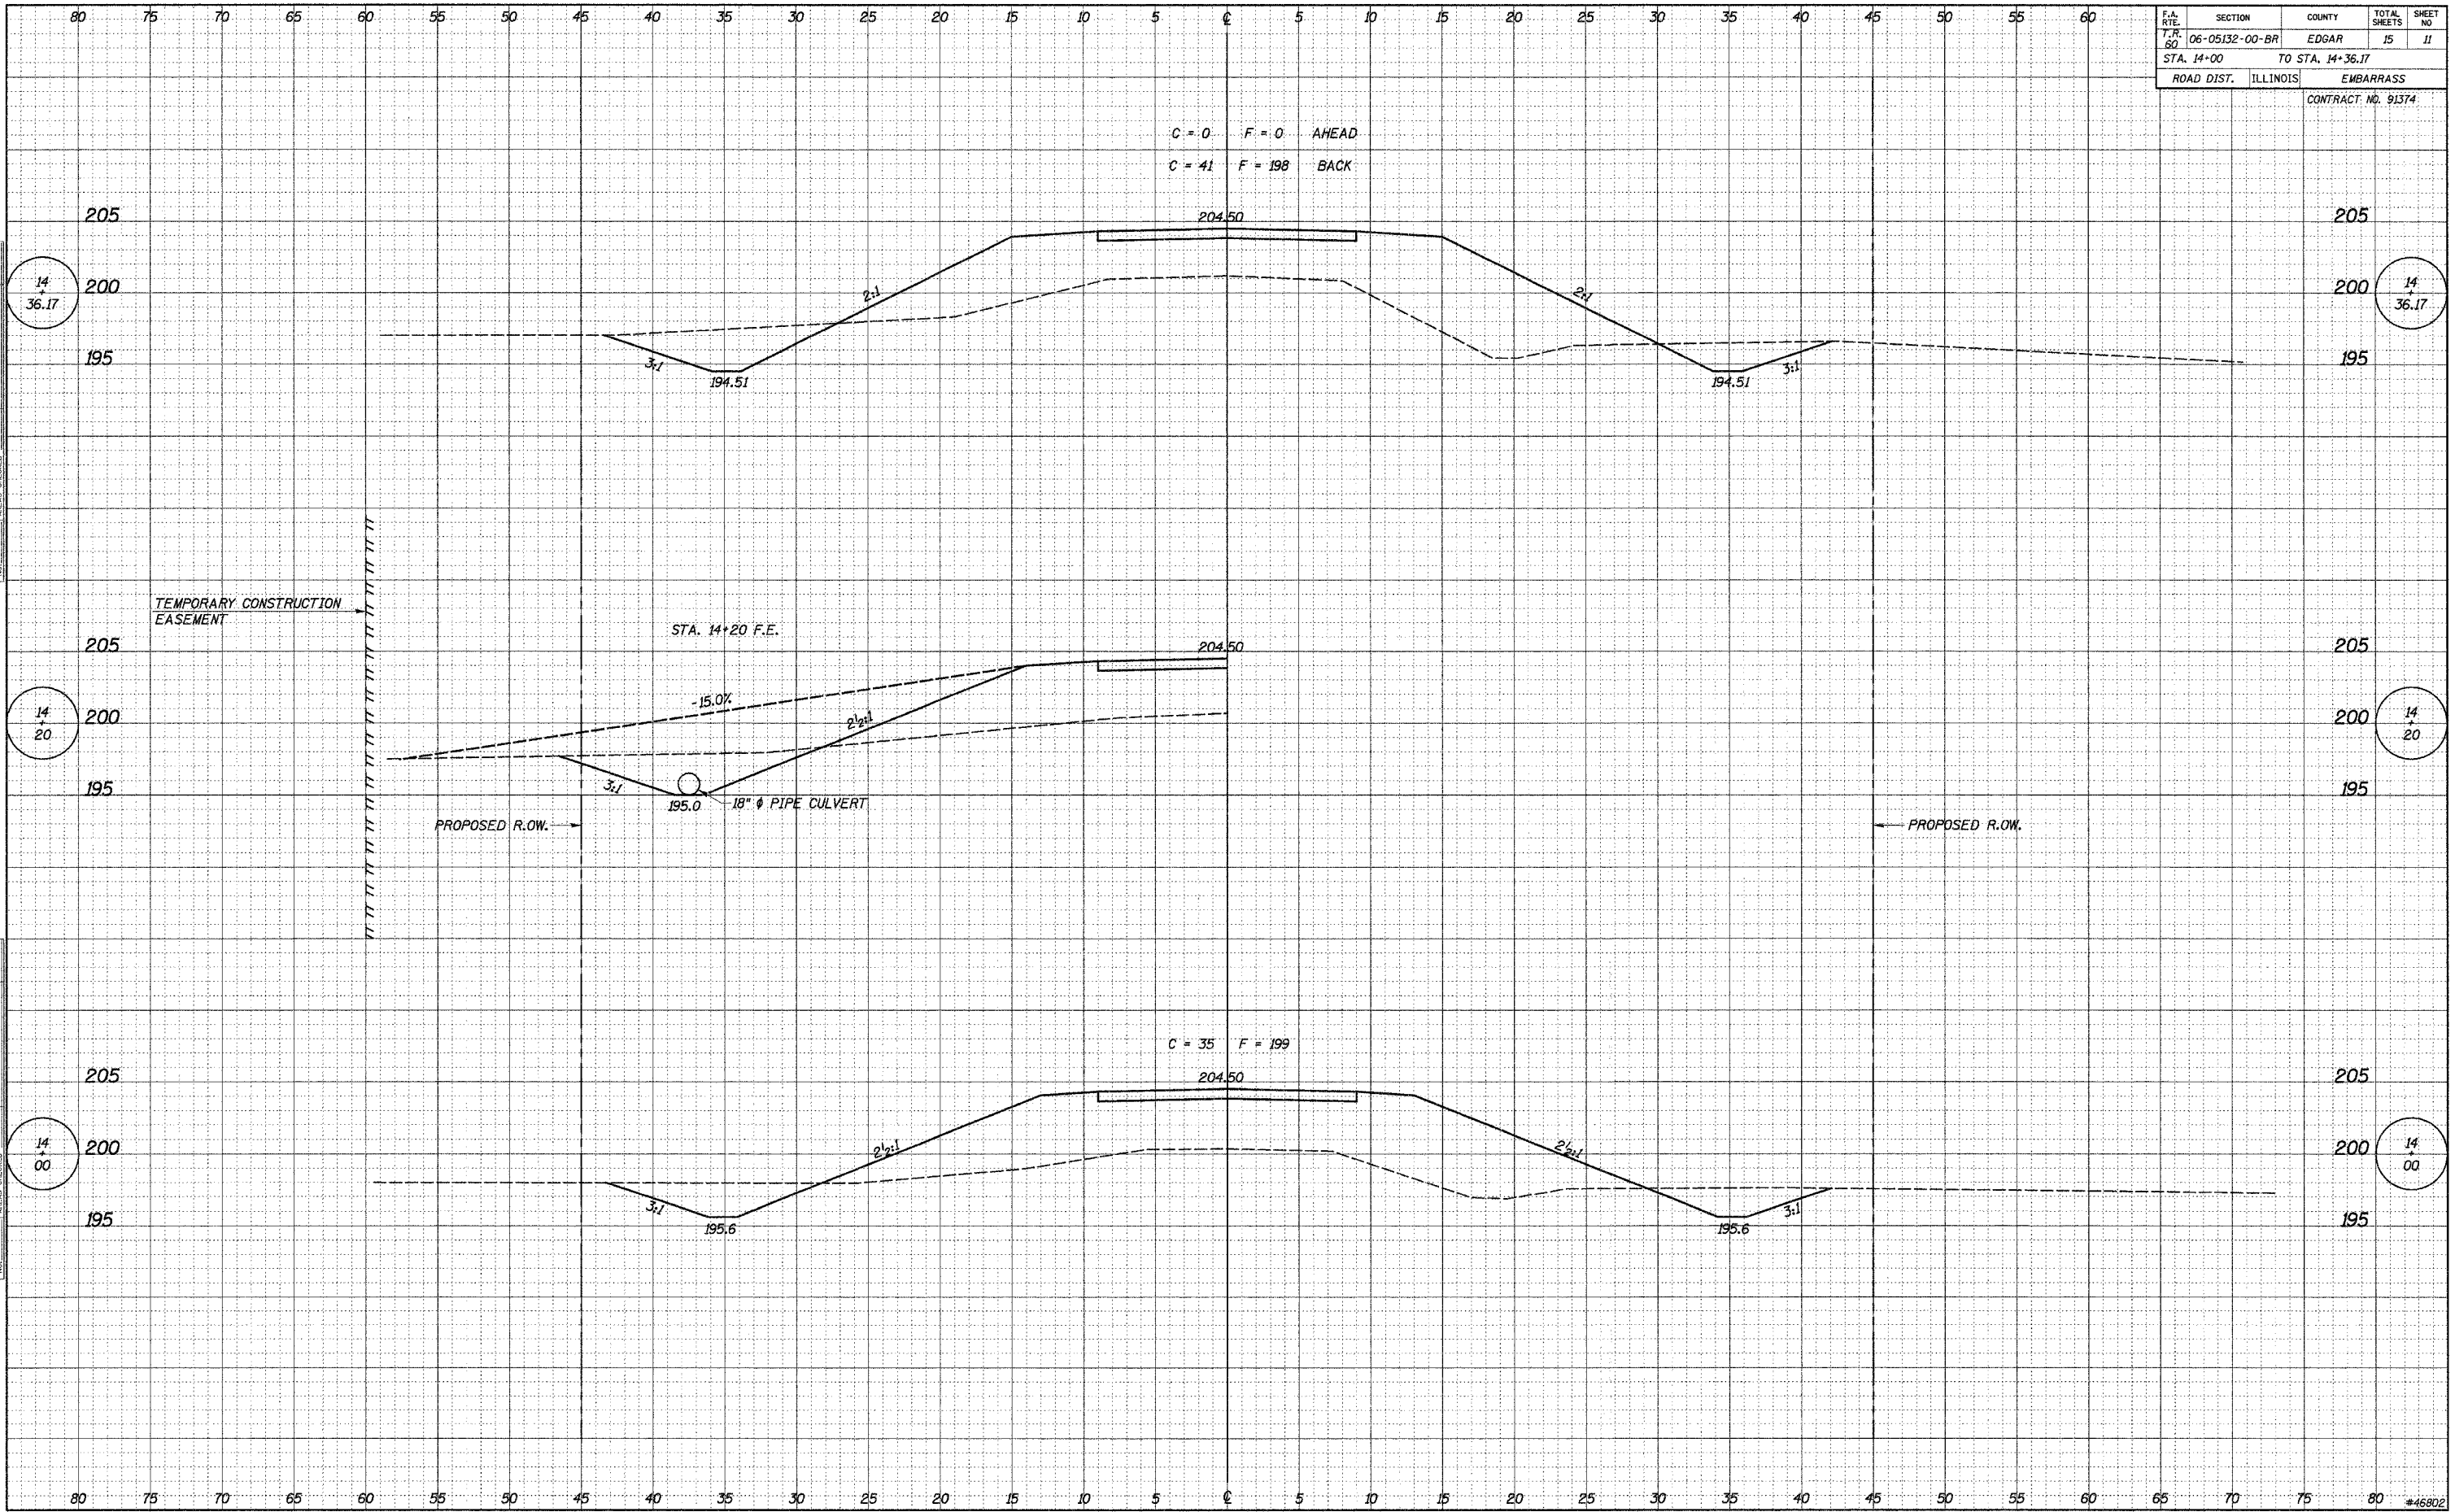

DATE	BY
SURVEYED	PLOTTED
NOTE BOOK	AREAS CHECKED
NO.	

DATE	BY
07/17/98	S.A.P.
SURVEYED	PLOTTED
NOTE BOOK	AREAS CHECKED
NO.	