

93427


CONTRACT NO.

T.R. RTE.	SECTION	COUNTY	TOTAL SHEETS	SHEET NO.
151	****	CHRISTIAN	20	14
STA. 15+00.00		TO STA. 16+00.00		
FED. ROAD DIST. NO.		ILLINOIS	FED. AID PROJECT *	

FINAL SURVEY	DATE
SURVEYED	
PLOTTED	
TEMPLATE	
NOTE BOOK	
AREAS CHECKED	
NO.	

ORIGINAL SURVEY	DATE
SURVEYED	
PLOTTED	
TEMPLATE	
NOTE BOOK	
AREAS CHECKED	
NO.	

PLOT DATE = 8/14/2006
 FILE NAME = J:\05228 DRAWINGS\05228XSHT.dwg
 PLOT SCALE = 5/8" = 1' IN.
 REFERENCE = .REF.
 OPERATOR = GP/SJ

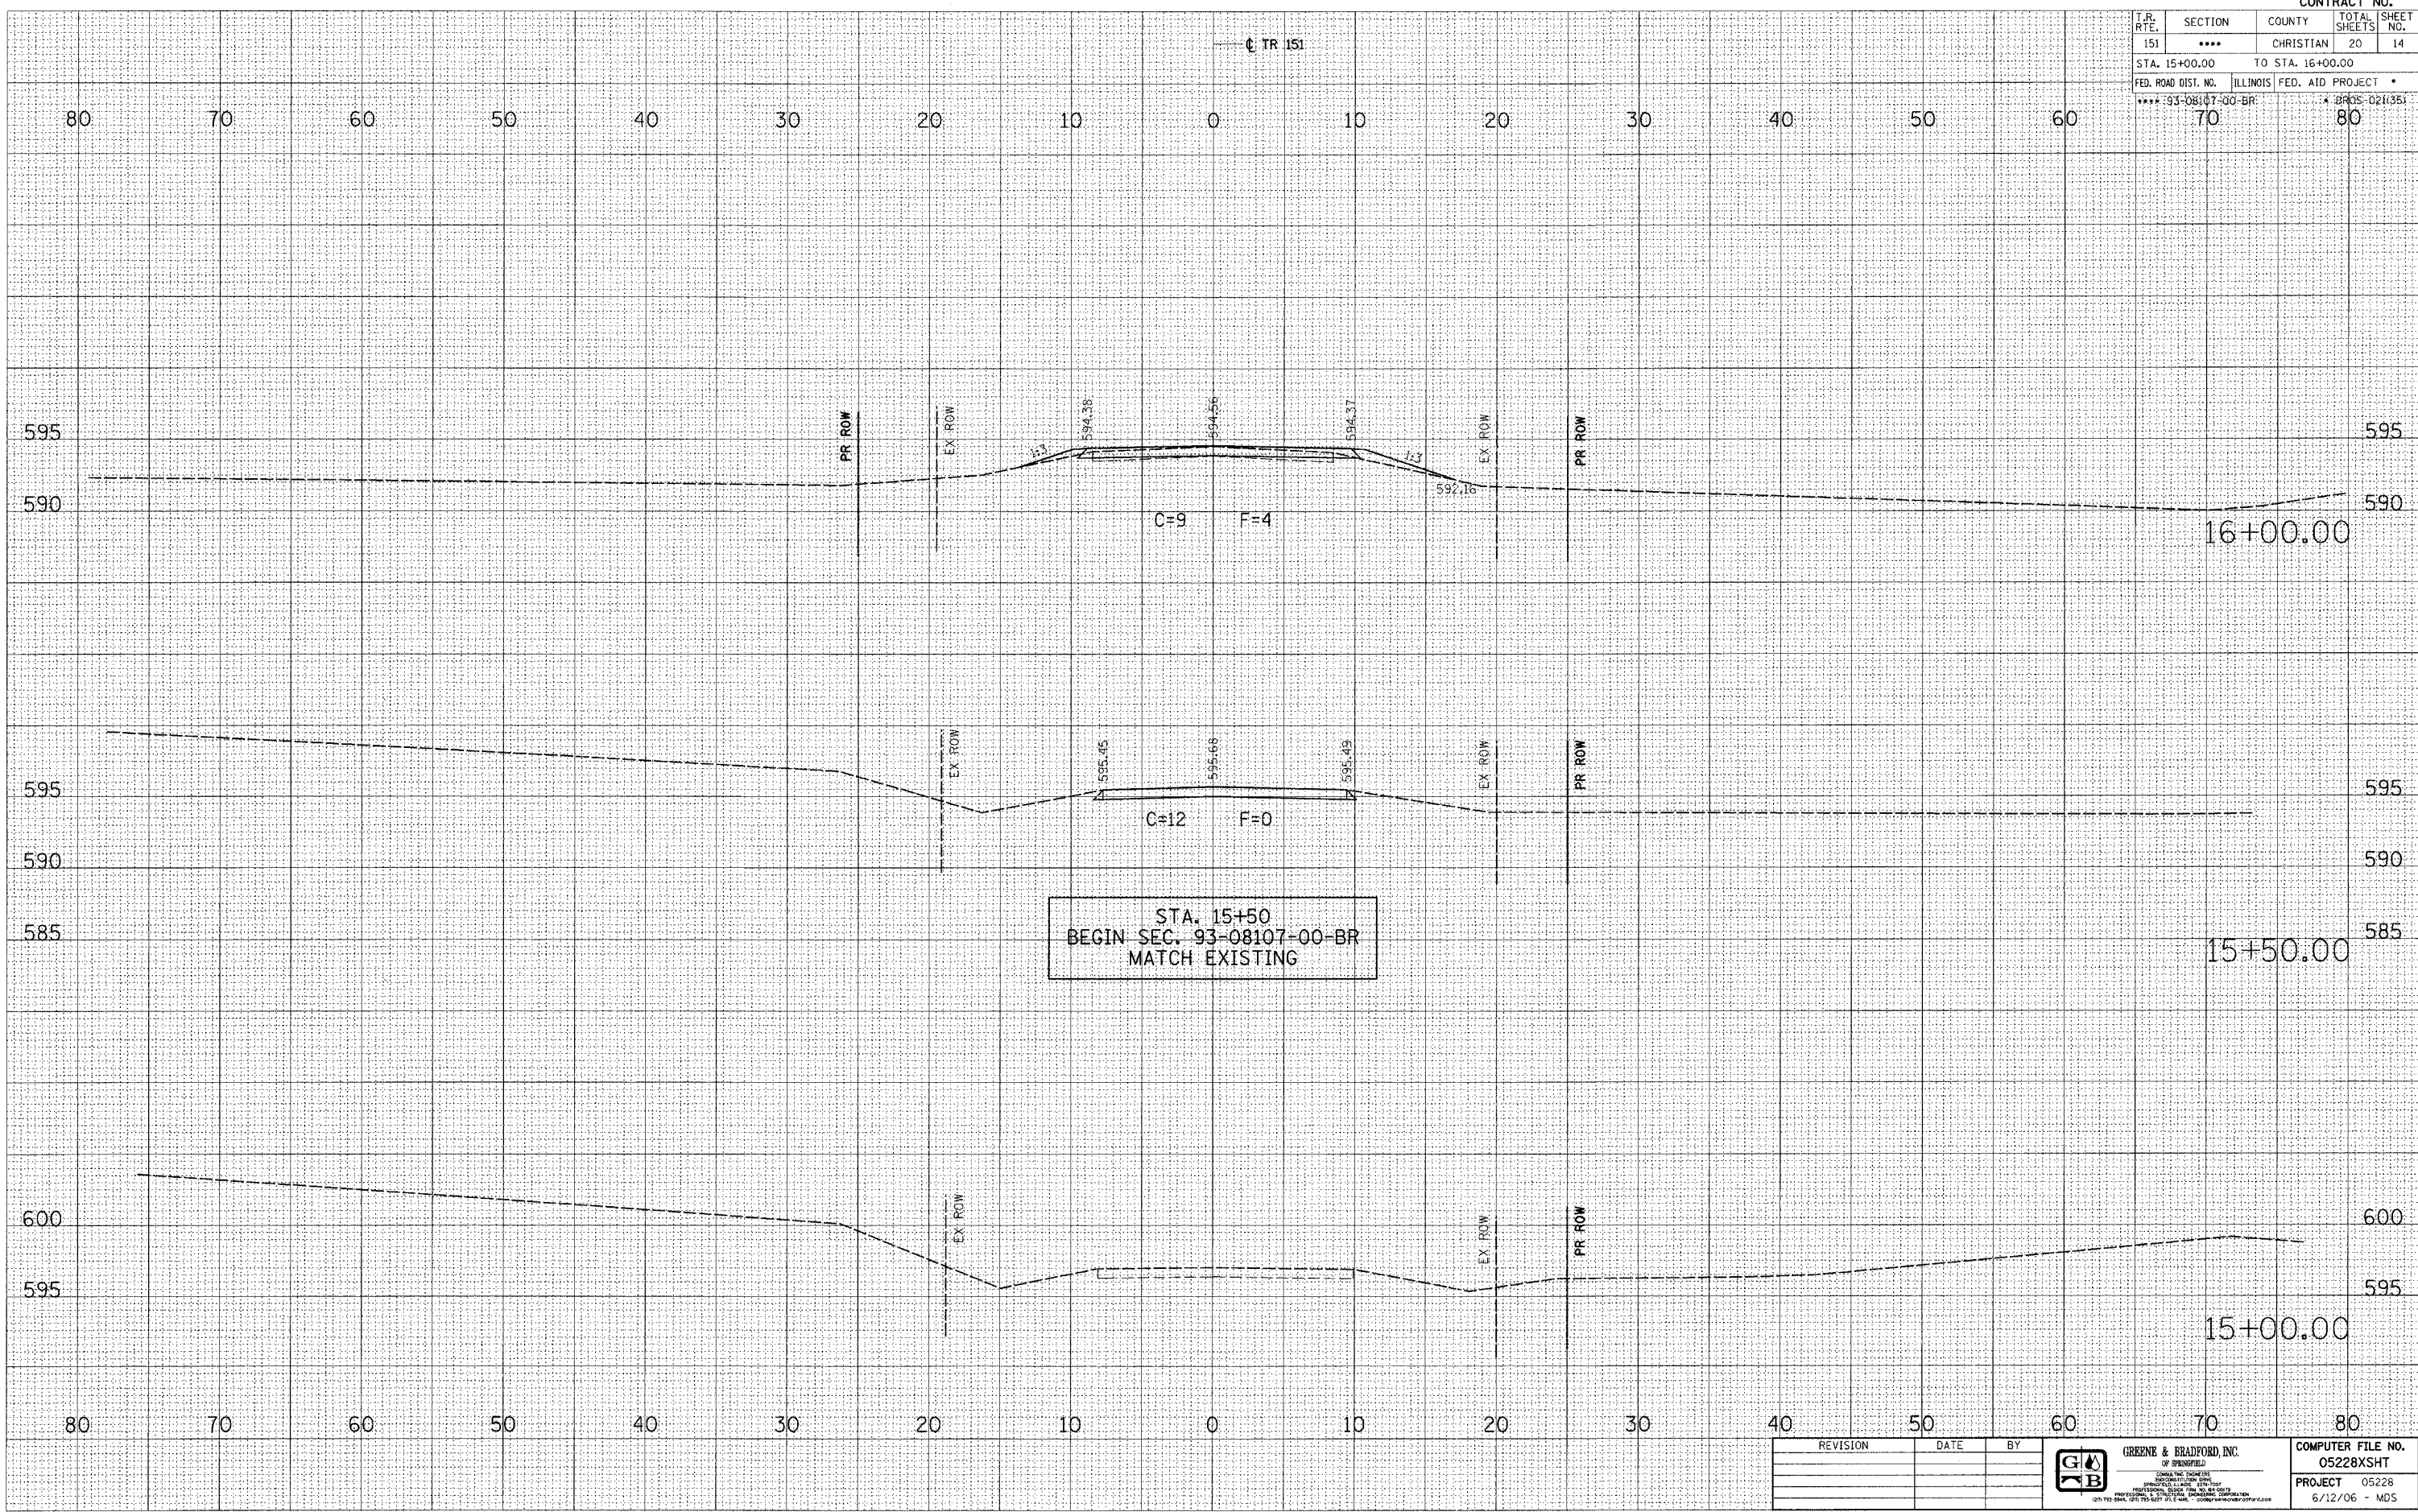

REVISION	DATE	BY



GREENE & BRADFORD, INC.

COMPUTER FILE NO.	05228XSHT
PROJECT	05228
DATE	6/12/06 - MDS

CHRISTIAN COUNTY / MAY ROAD DISTRICT - TR 151 - CROSS SECTIONS