


T.R. RTE.	SECTION	COUNTY	TOTAL SHEETS	SHEET NO.
151	****	CHRISTIAN	20	19

STA. 22+50.00 TO STA. 23+50.00  
 FEDERAL AID PROJECT #

DATE	BY

DATE	BY


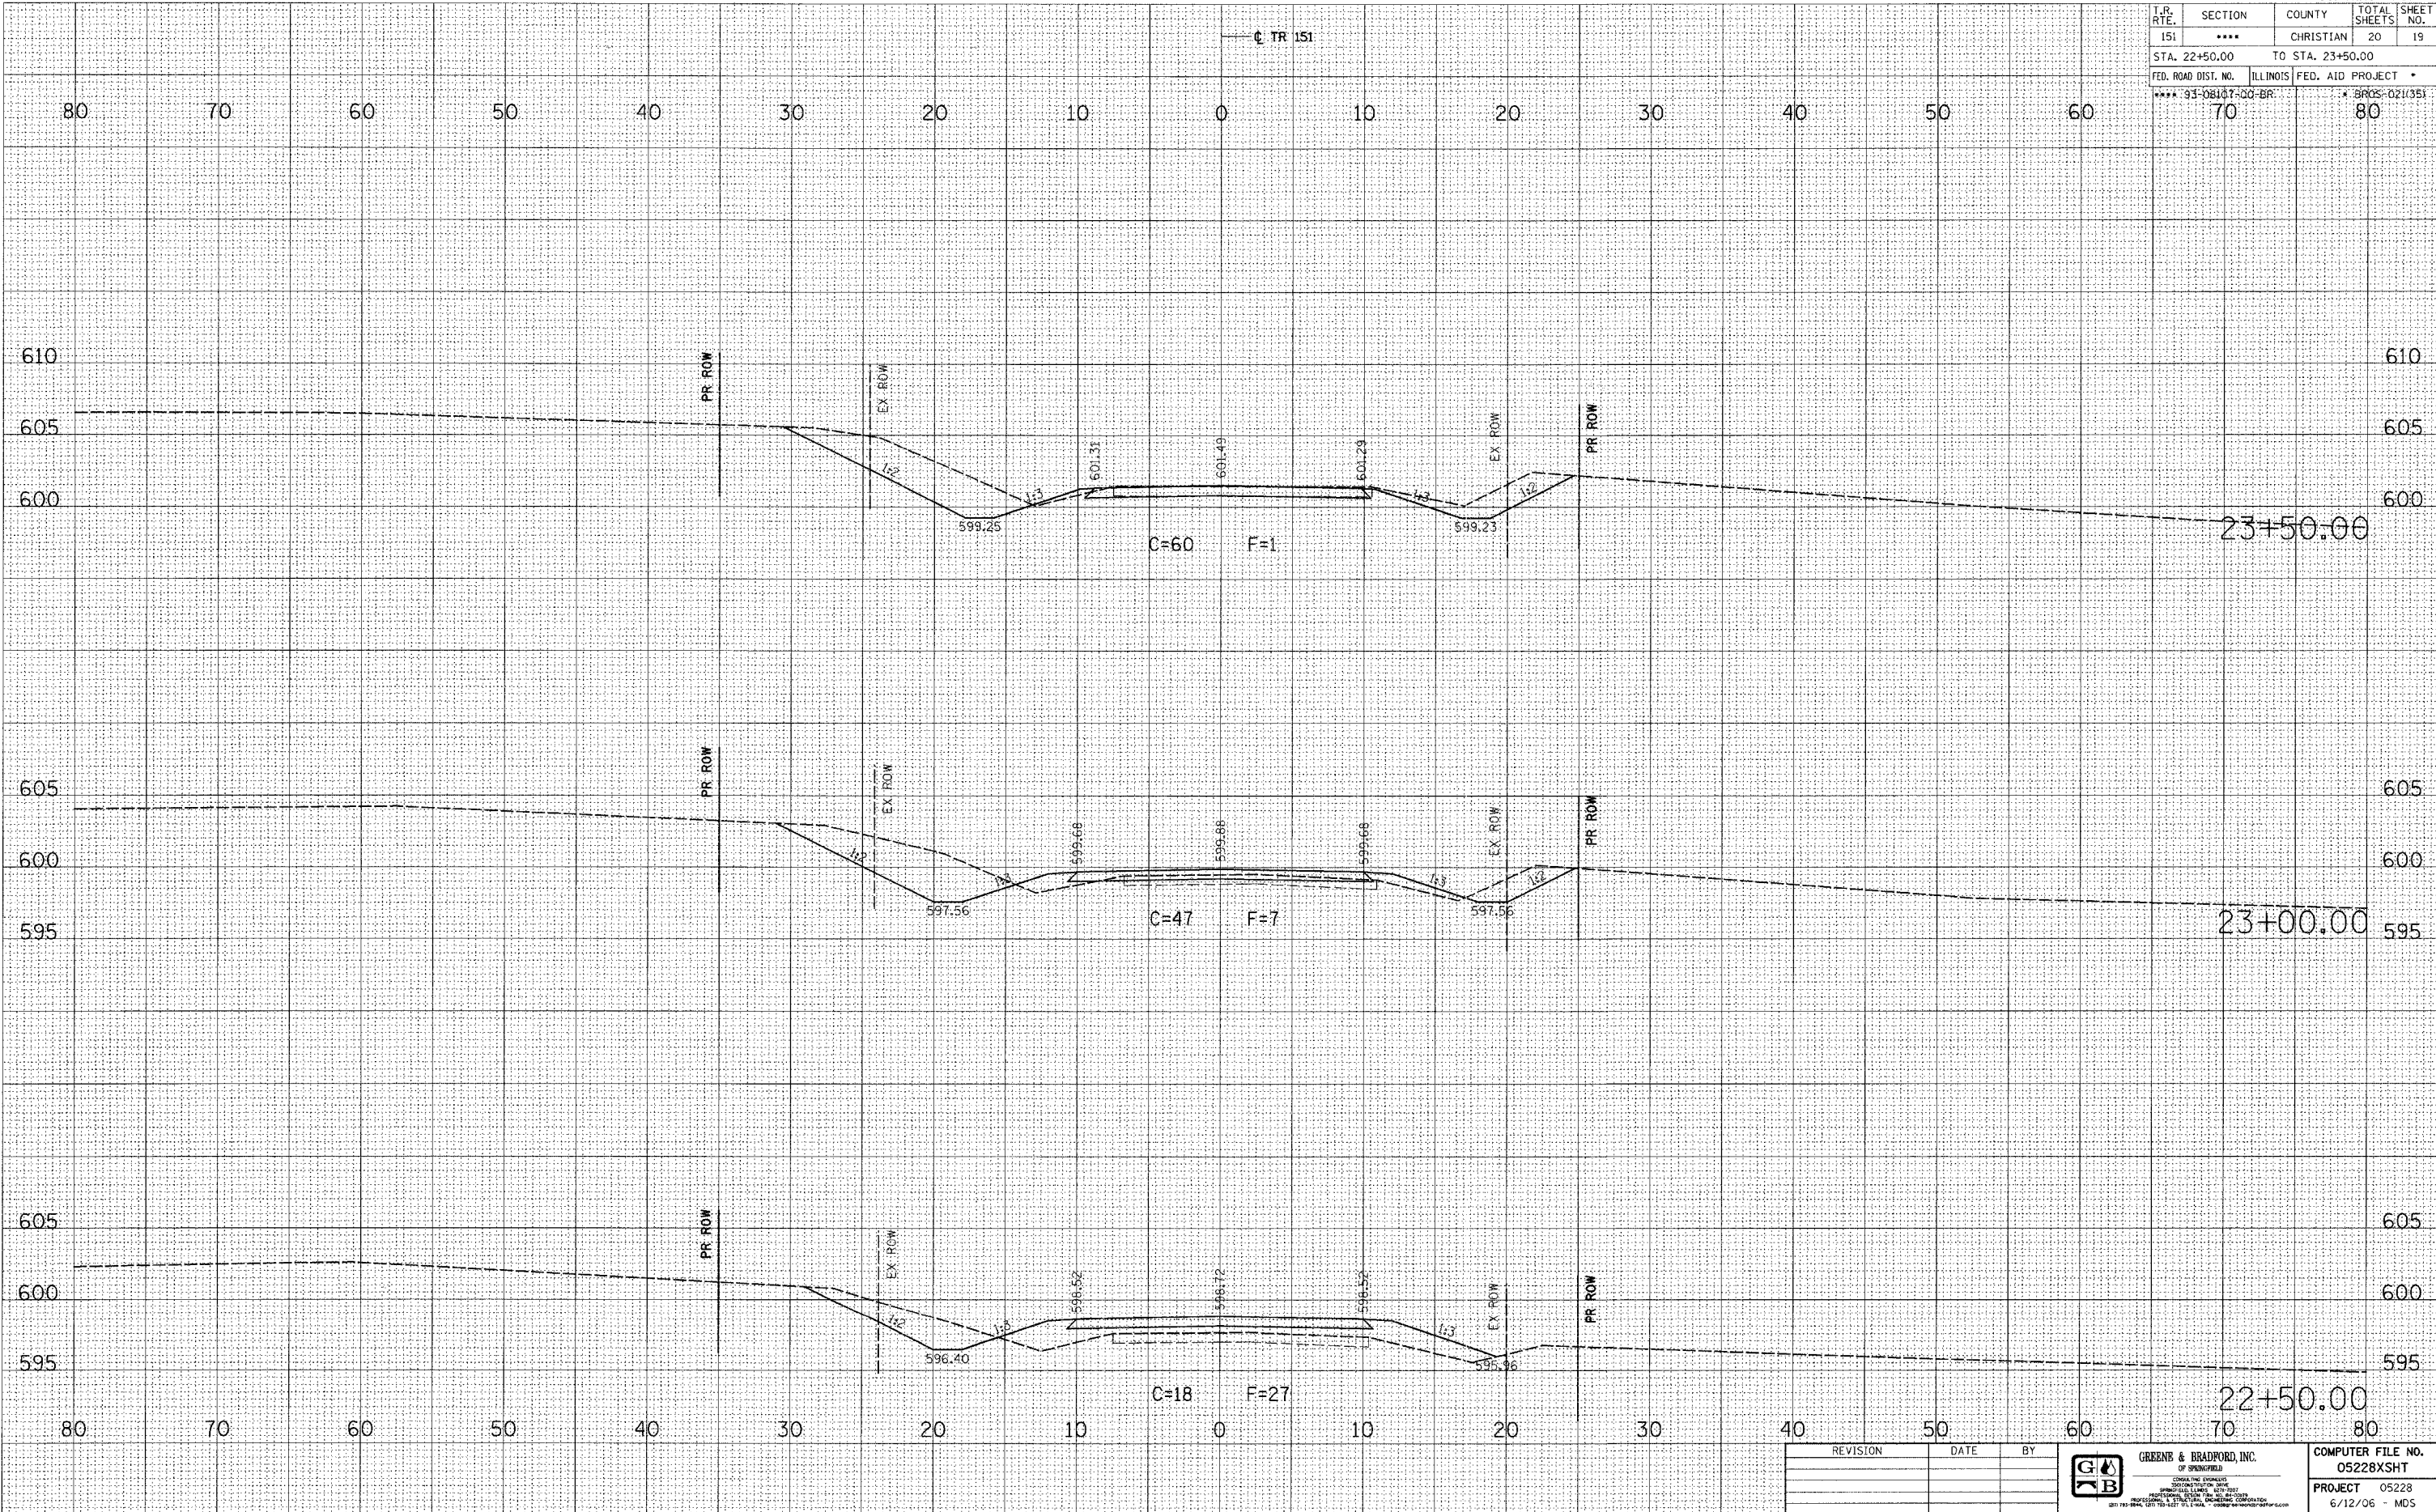

REVISION	DATE	BY

**GREENS & BRADFORD, INC.**  
 CONSULTING ENGINEERS  

COMPUTER FILE NO.  
 05228XSHT  
 PROJECT 05228  
 6/12/06 - MDS

**CHRISTIAN COUNTY / MAY ROAD DISTRICT - TR 151 - CROSS SECTIONS**