


T.R. RTE.	SECTION	COUNTY	TOTAL SHEETS	SHEET NO.
151	***	CHRISTIAN	20	20
STA. 24+00.00		TO STA. 24+50.00		
FED. ROAD DIST. NO.		ILLINOIS FED. AID PROJECT		
*** 93-08107-00 BR		* BR05-021(35)		
70		80		

FINAL SURVEY	BY	DATE
SURVEYED		
PLOTTED		
NOTE BOOK		
AREAS CHECKED		
NO.		

ORIGINAL SURVEY	BY	DATE
SURVEYED		
PLOTTED		
NOTE BOOK		
AREAS CHECKED		
NO.		

PLOT DATE = 8/16/2006
 FILE NAME = J:\05228\DRAWINGS\05228XSHT.dwg
 REFERENCE = REF
 OPERATOR = msp

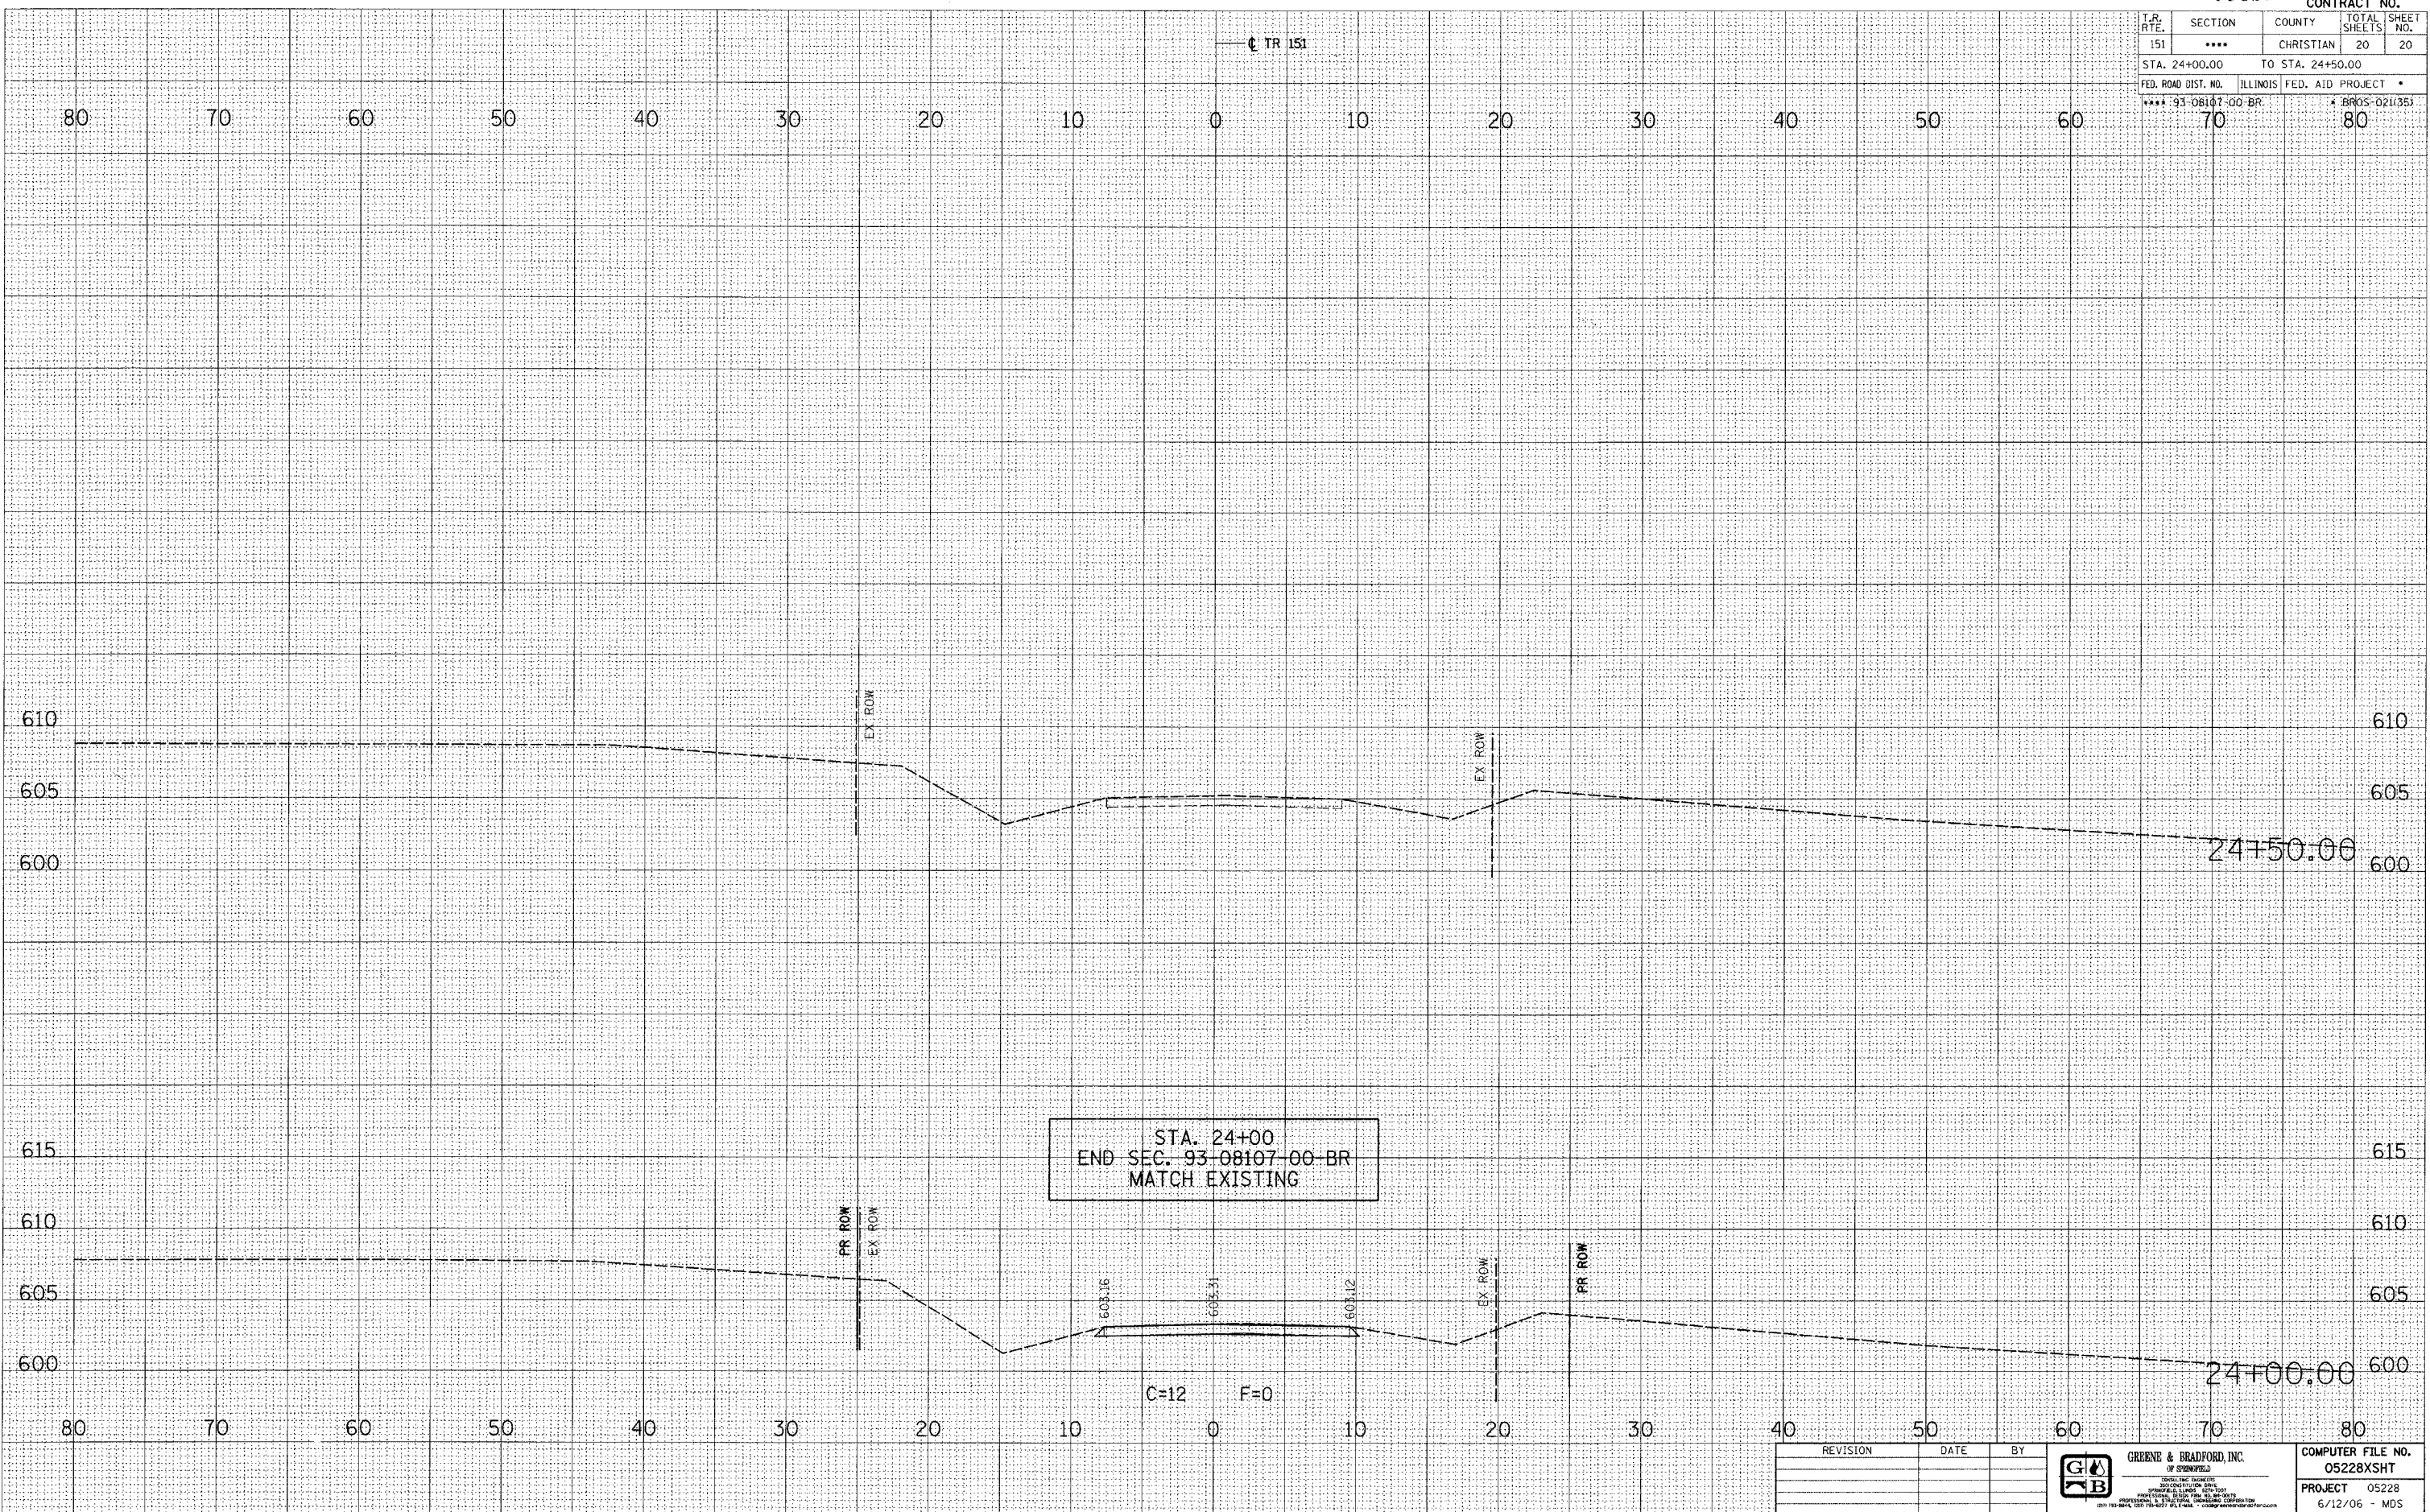

REVISION	DATE	BY

GREENE & BRADFORD, INC.

COMPUTER FILE NO. 05228XSHT
 PROJECT 05228
 6/12/06 - MDS