


SECTION	COUNTY	TOTAL SHEETS	SHEET NO.
06-00208-02-RP	MADISON	61	48

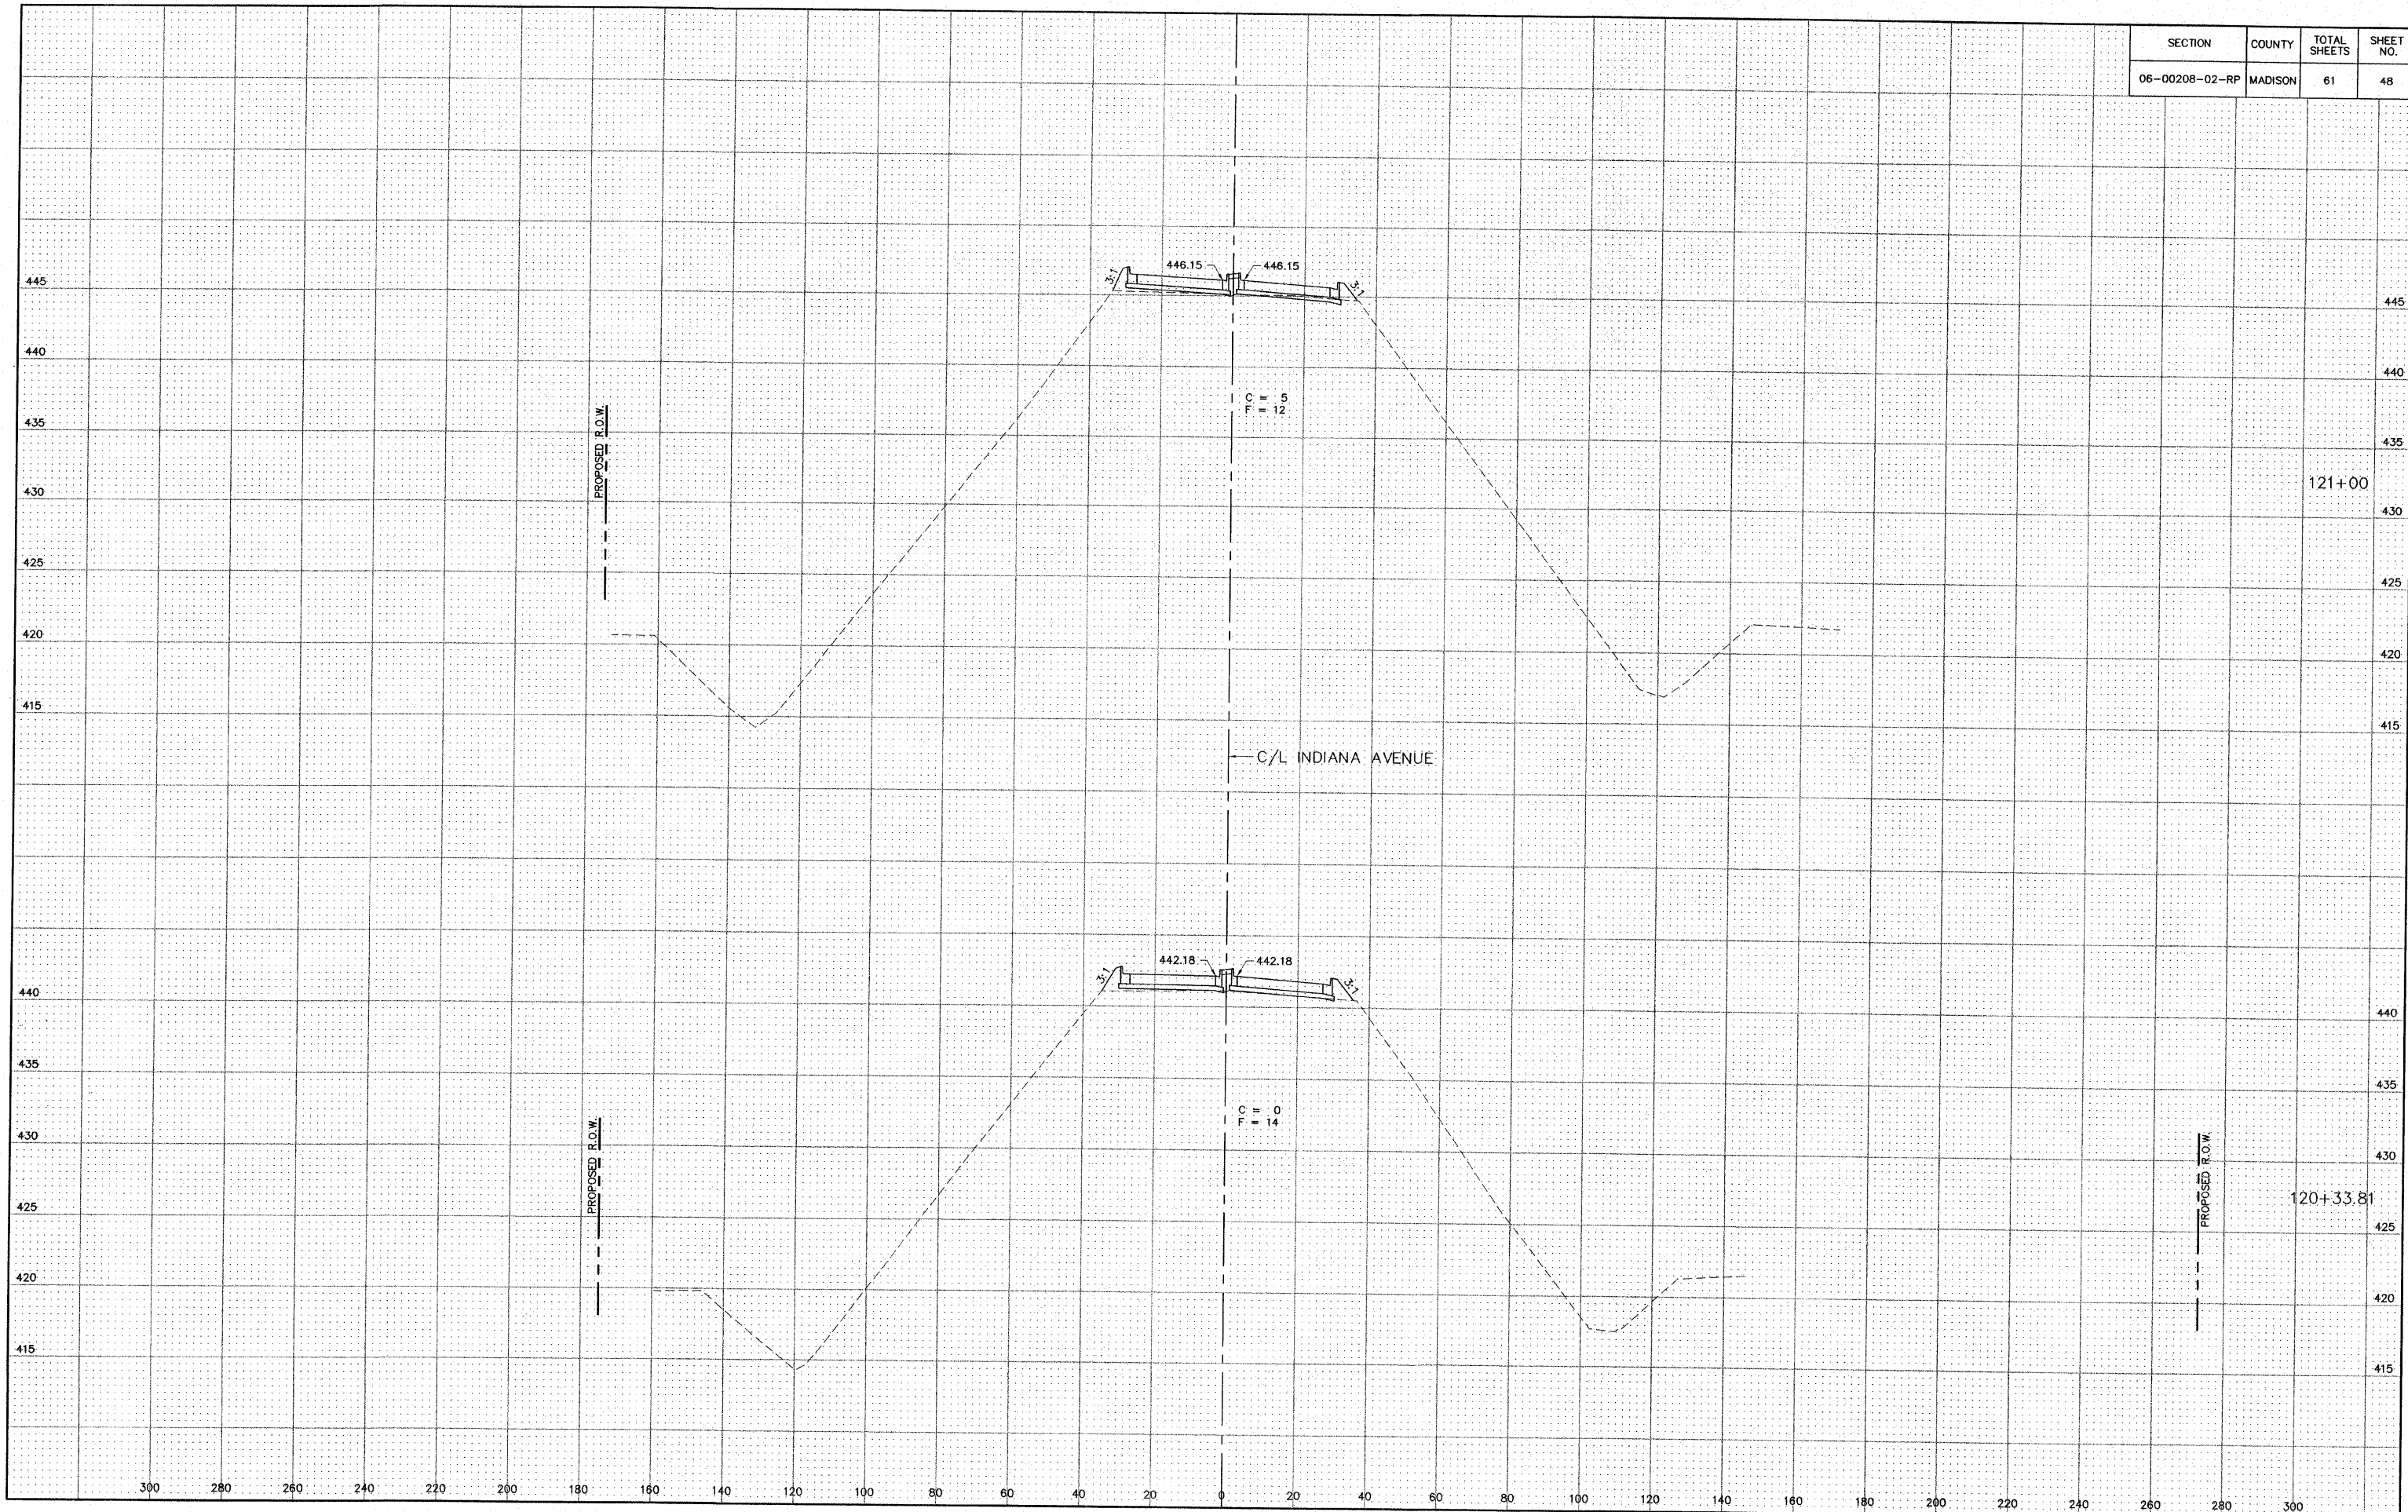

S:\Land Projects\Alton Indiana Ph III\406385\_10\wp\Ph III Assets.dwg, 10/11/2008 8:17:13 AM, ppen, 1/20