


SECTION	COUNTY	TOTAL SHEETS	SHEET NO.
06-00208-02-RP	MADISON	61	56

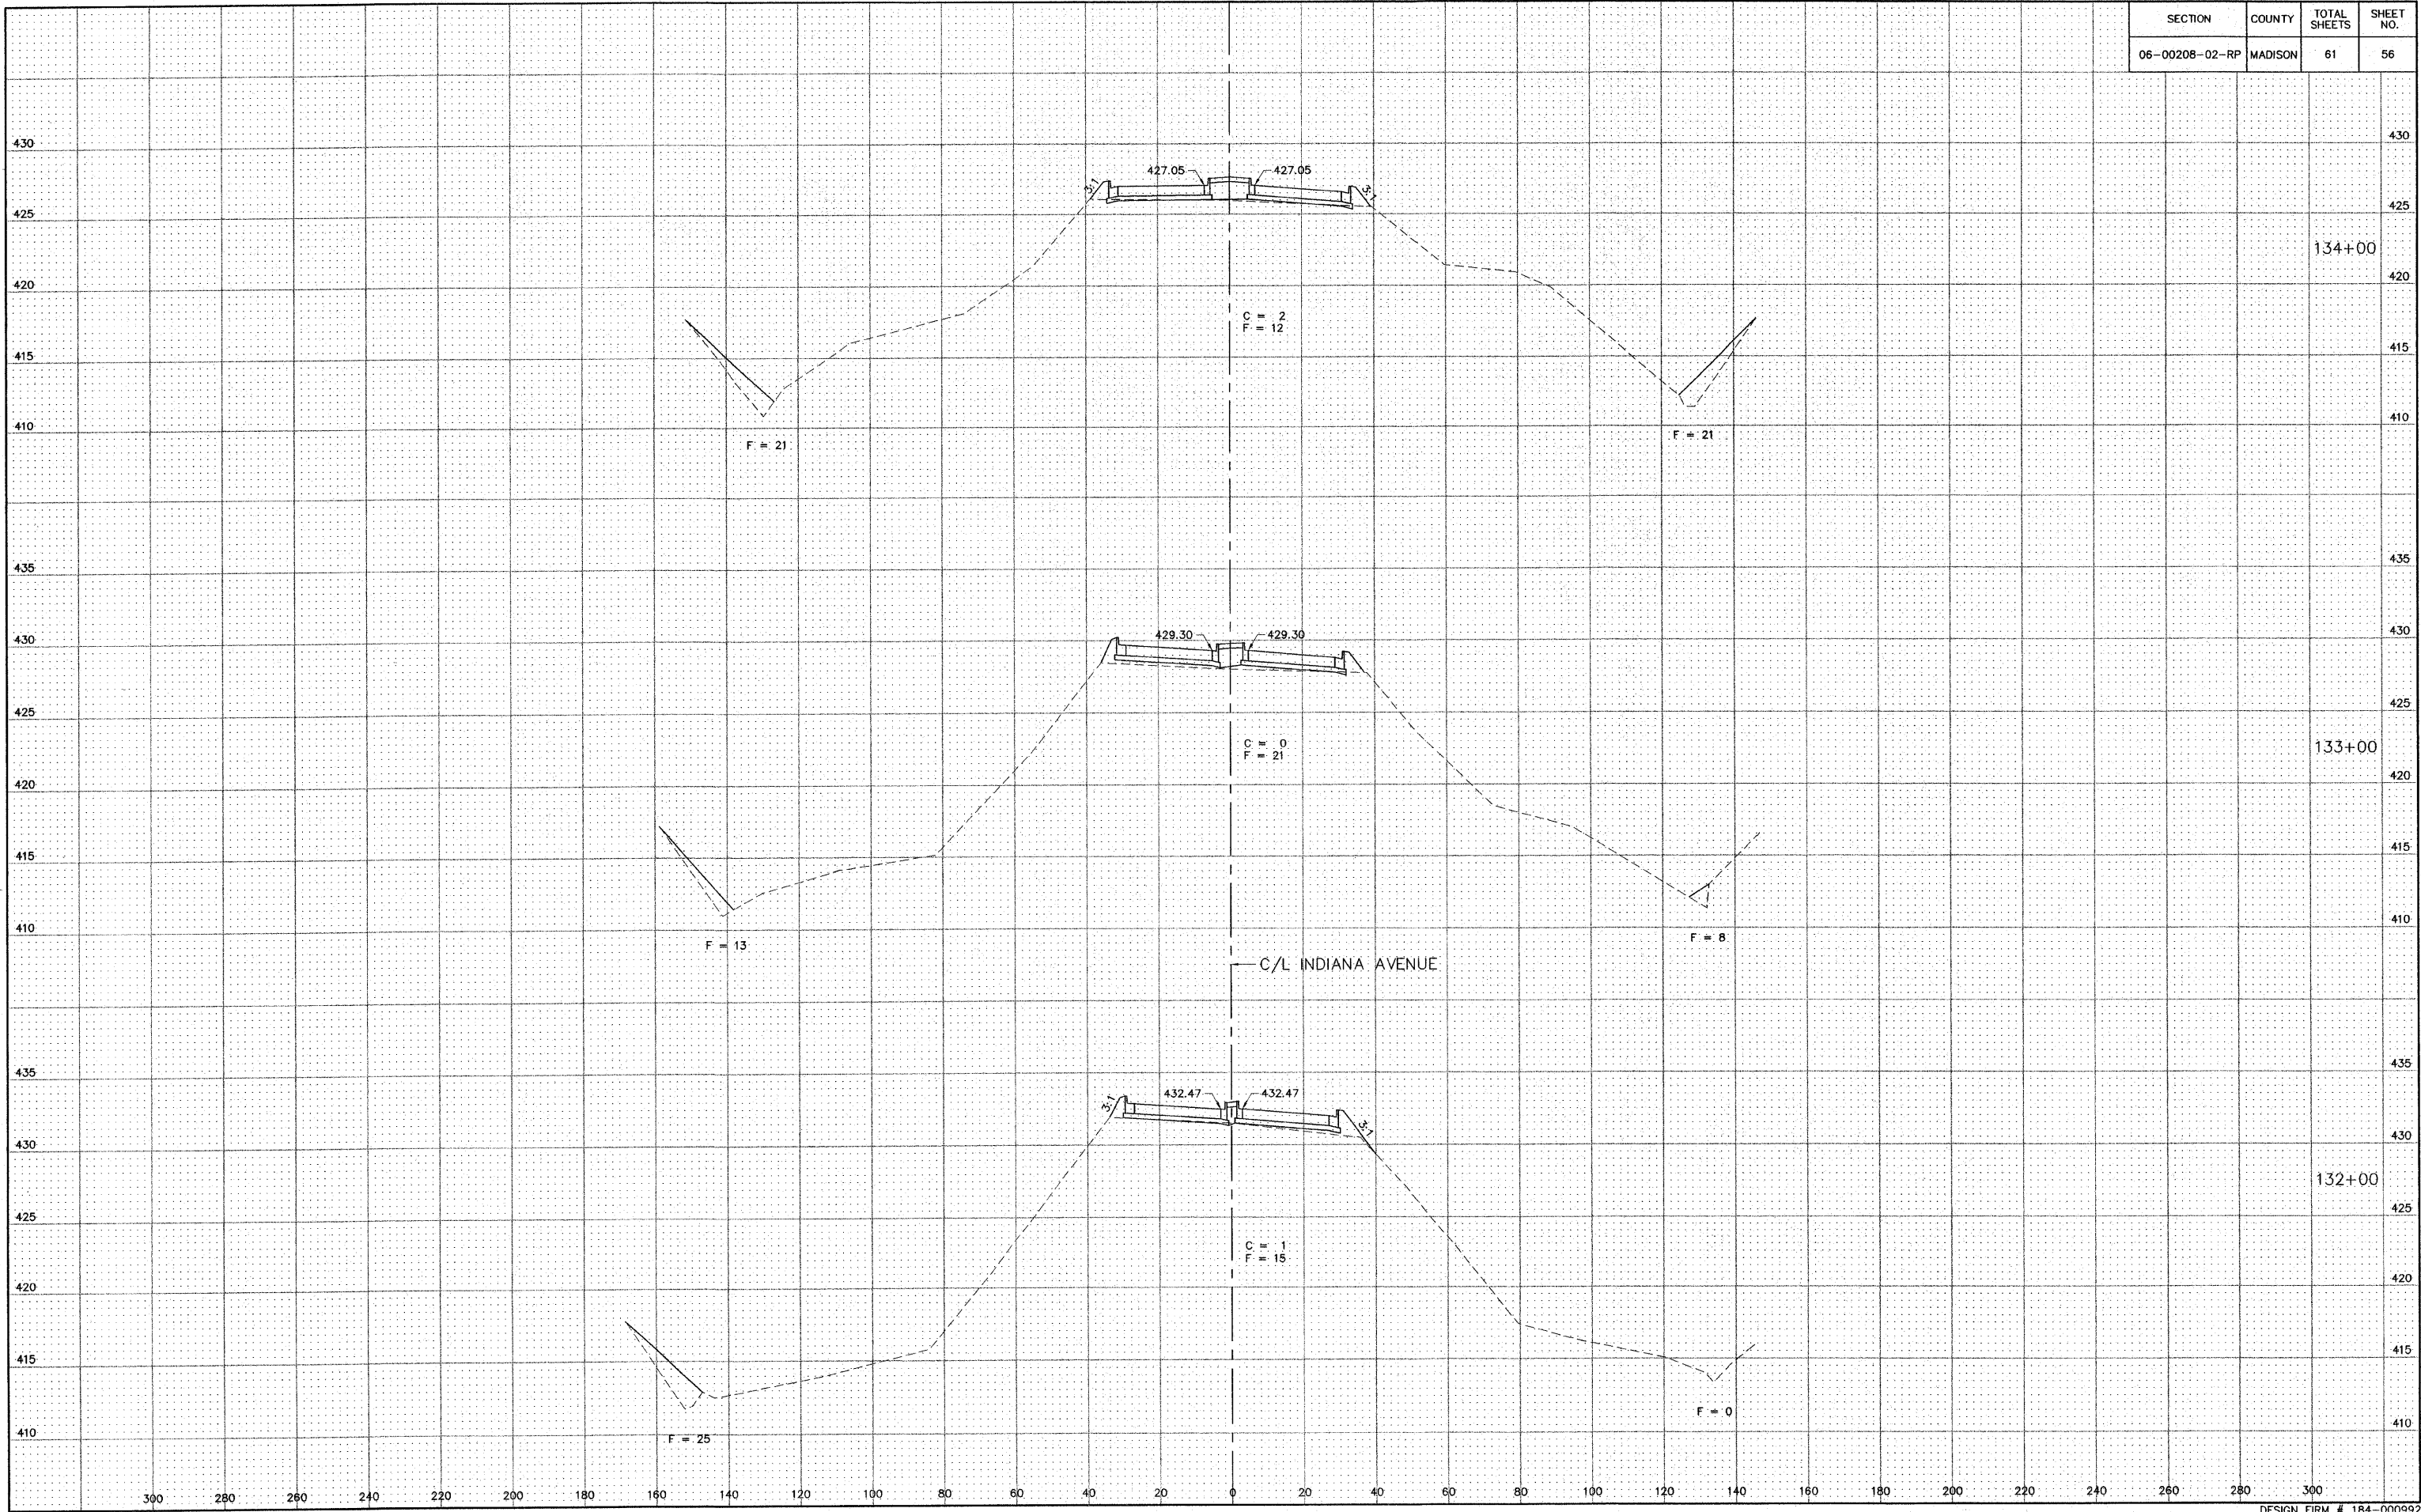

S:\Land\Projects\06-00208-02-RP\06-00208-02-RP.dwg, 10/11/2008 9:43:52 AM, Jman, 1/20