


SECTION	COUNTY	TOTAL SHEETS	SHEET NO.
06-00208-02-RP	MADISON	61	59

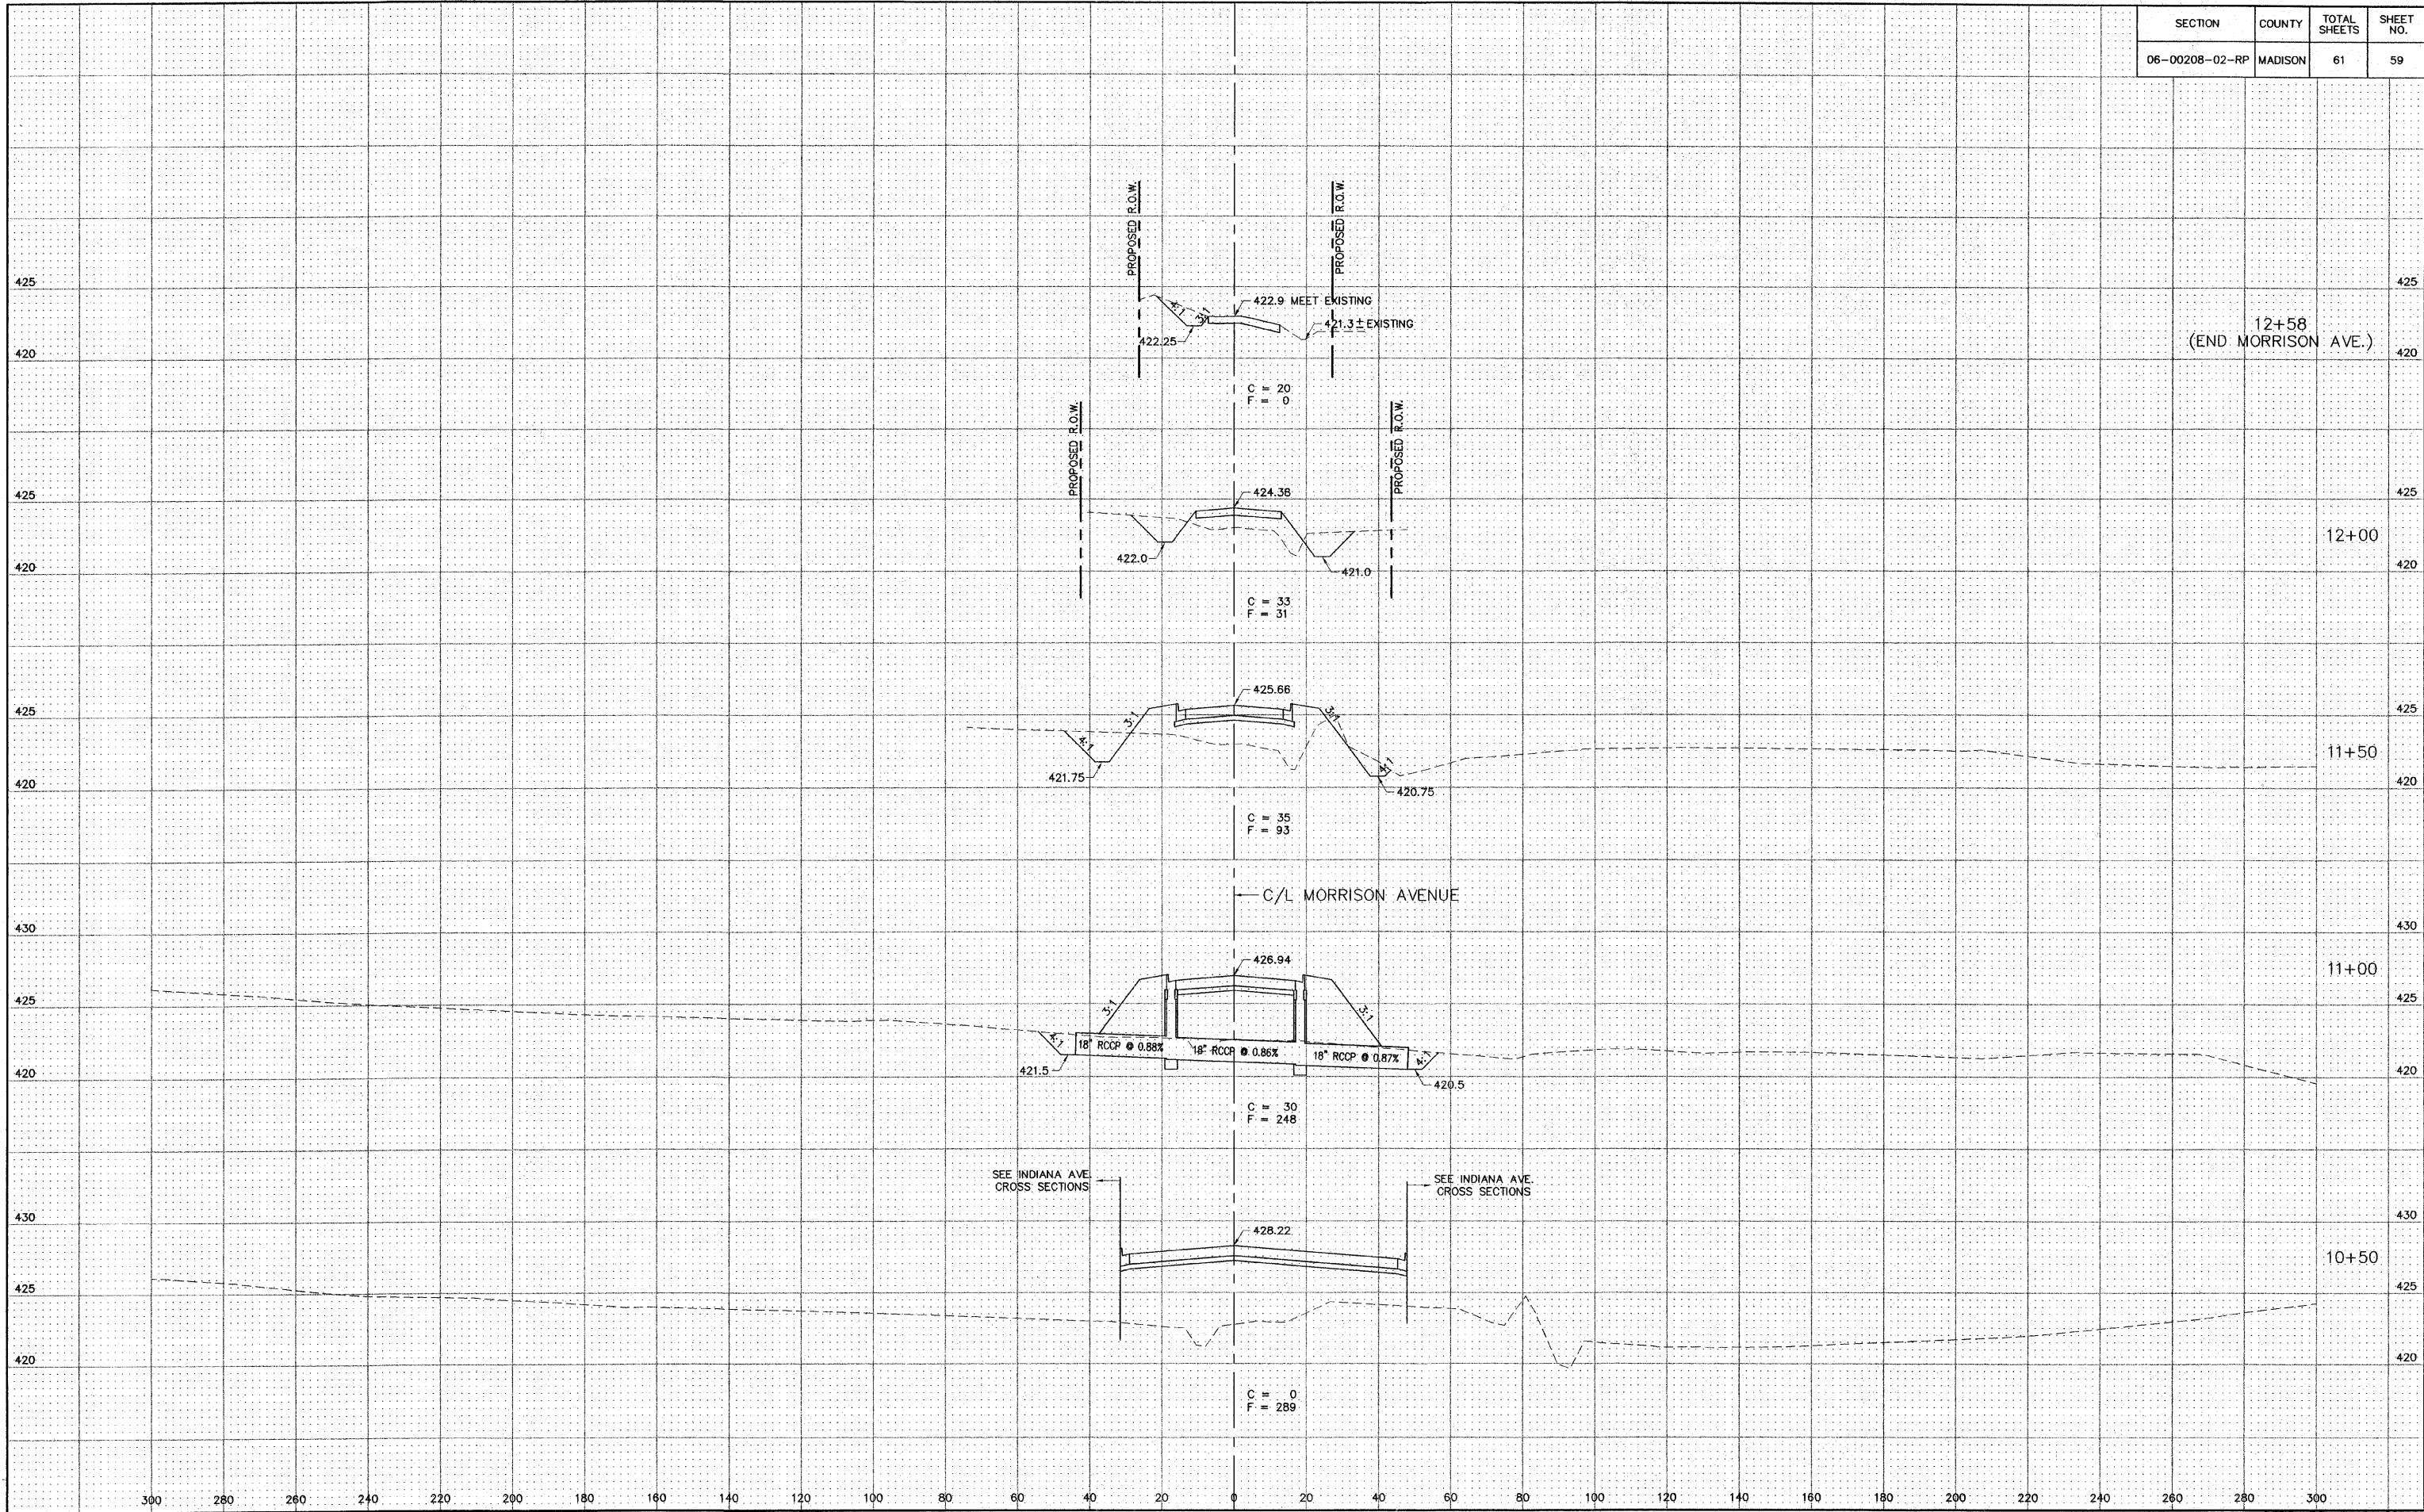

S:\Land Projects\Aon Indiana Ph III 406365.dwg Ph III Xsect.dwg 10/11/2006 9:44:27 AM jman 1:20